

Exhibit A-1

This drawing is the property of TRUE LINE Construction Company, LLC (TLCC) and any use, reuse, reproduction, display or sale of this drawing without the express written consent of TLCC is strictly prohibited. This drawing is NOT to be used for the purpose of bid solicitation. ALL COPYRIGHT LAWS WILL APPLY.



We can not have a restaurant bigger than 1,700 sq ft in this building we need 1. Hair 2. Womens clothing or shoes 3. Ice Cream

TRUE LINE
CONSTRUCTION COMPANY, LLC
COMMERCIAL, RETAIL, RESIDENTIAL & CHURCH BUILDERS
1550 HIGHWAY 126 BRISTOL, TN 37620 423-948-9144
www.trueinlinc.com

KBM commercial properties
keeping you in our sites
1550 HIGHWAY 126 BRISTOL, TN 37620
423-948-5325
MANAGING COMPANY

A NEW TENANT SPACE FOR:
SHOPPES AT NORTH ROAN
JOHNSON CITY, TN

REVISIONS:


No.	Description	Date

MEASUREMENT DOCUMENT
 CONSTRUCTION DOCUMENT
 AS-BUILT DOCUMENT
 FINISHING DOCUMENT

FLOOR PLAN

Project number
Date 07/14/2014
Drawn by CS
Checked by JB

Scale

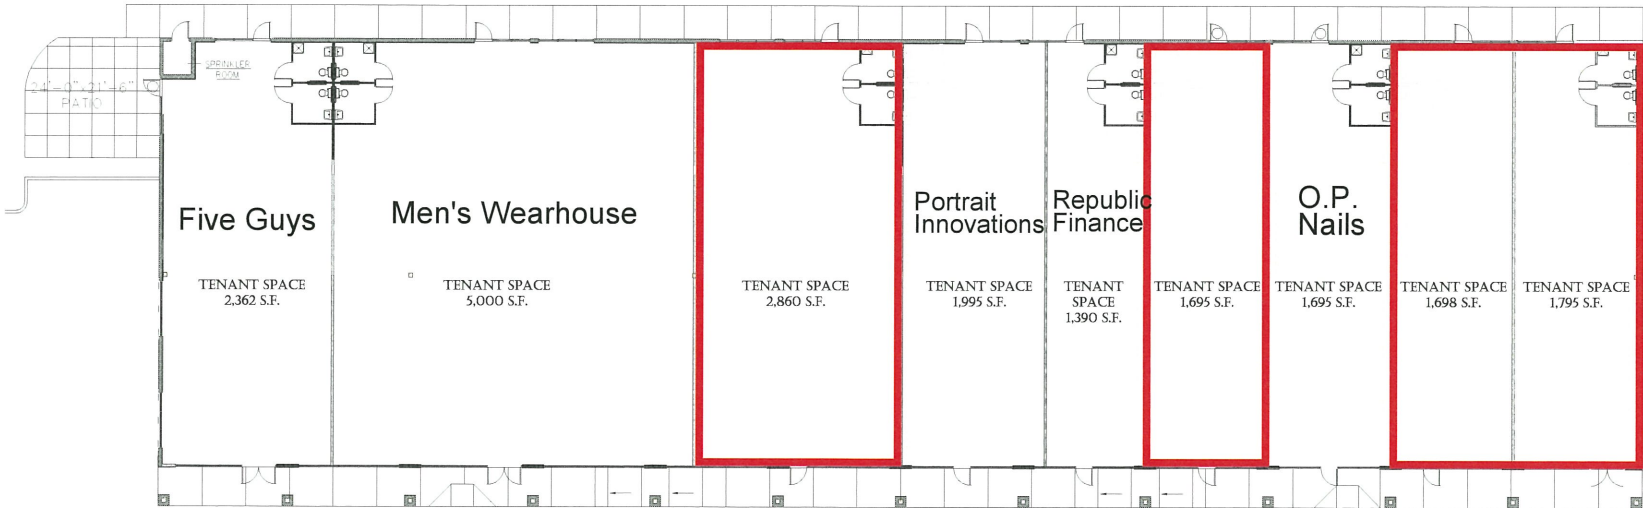

Floor Plan
(Subject to Change)