


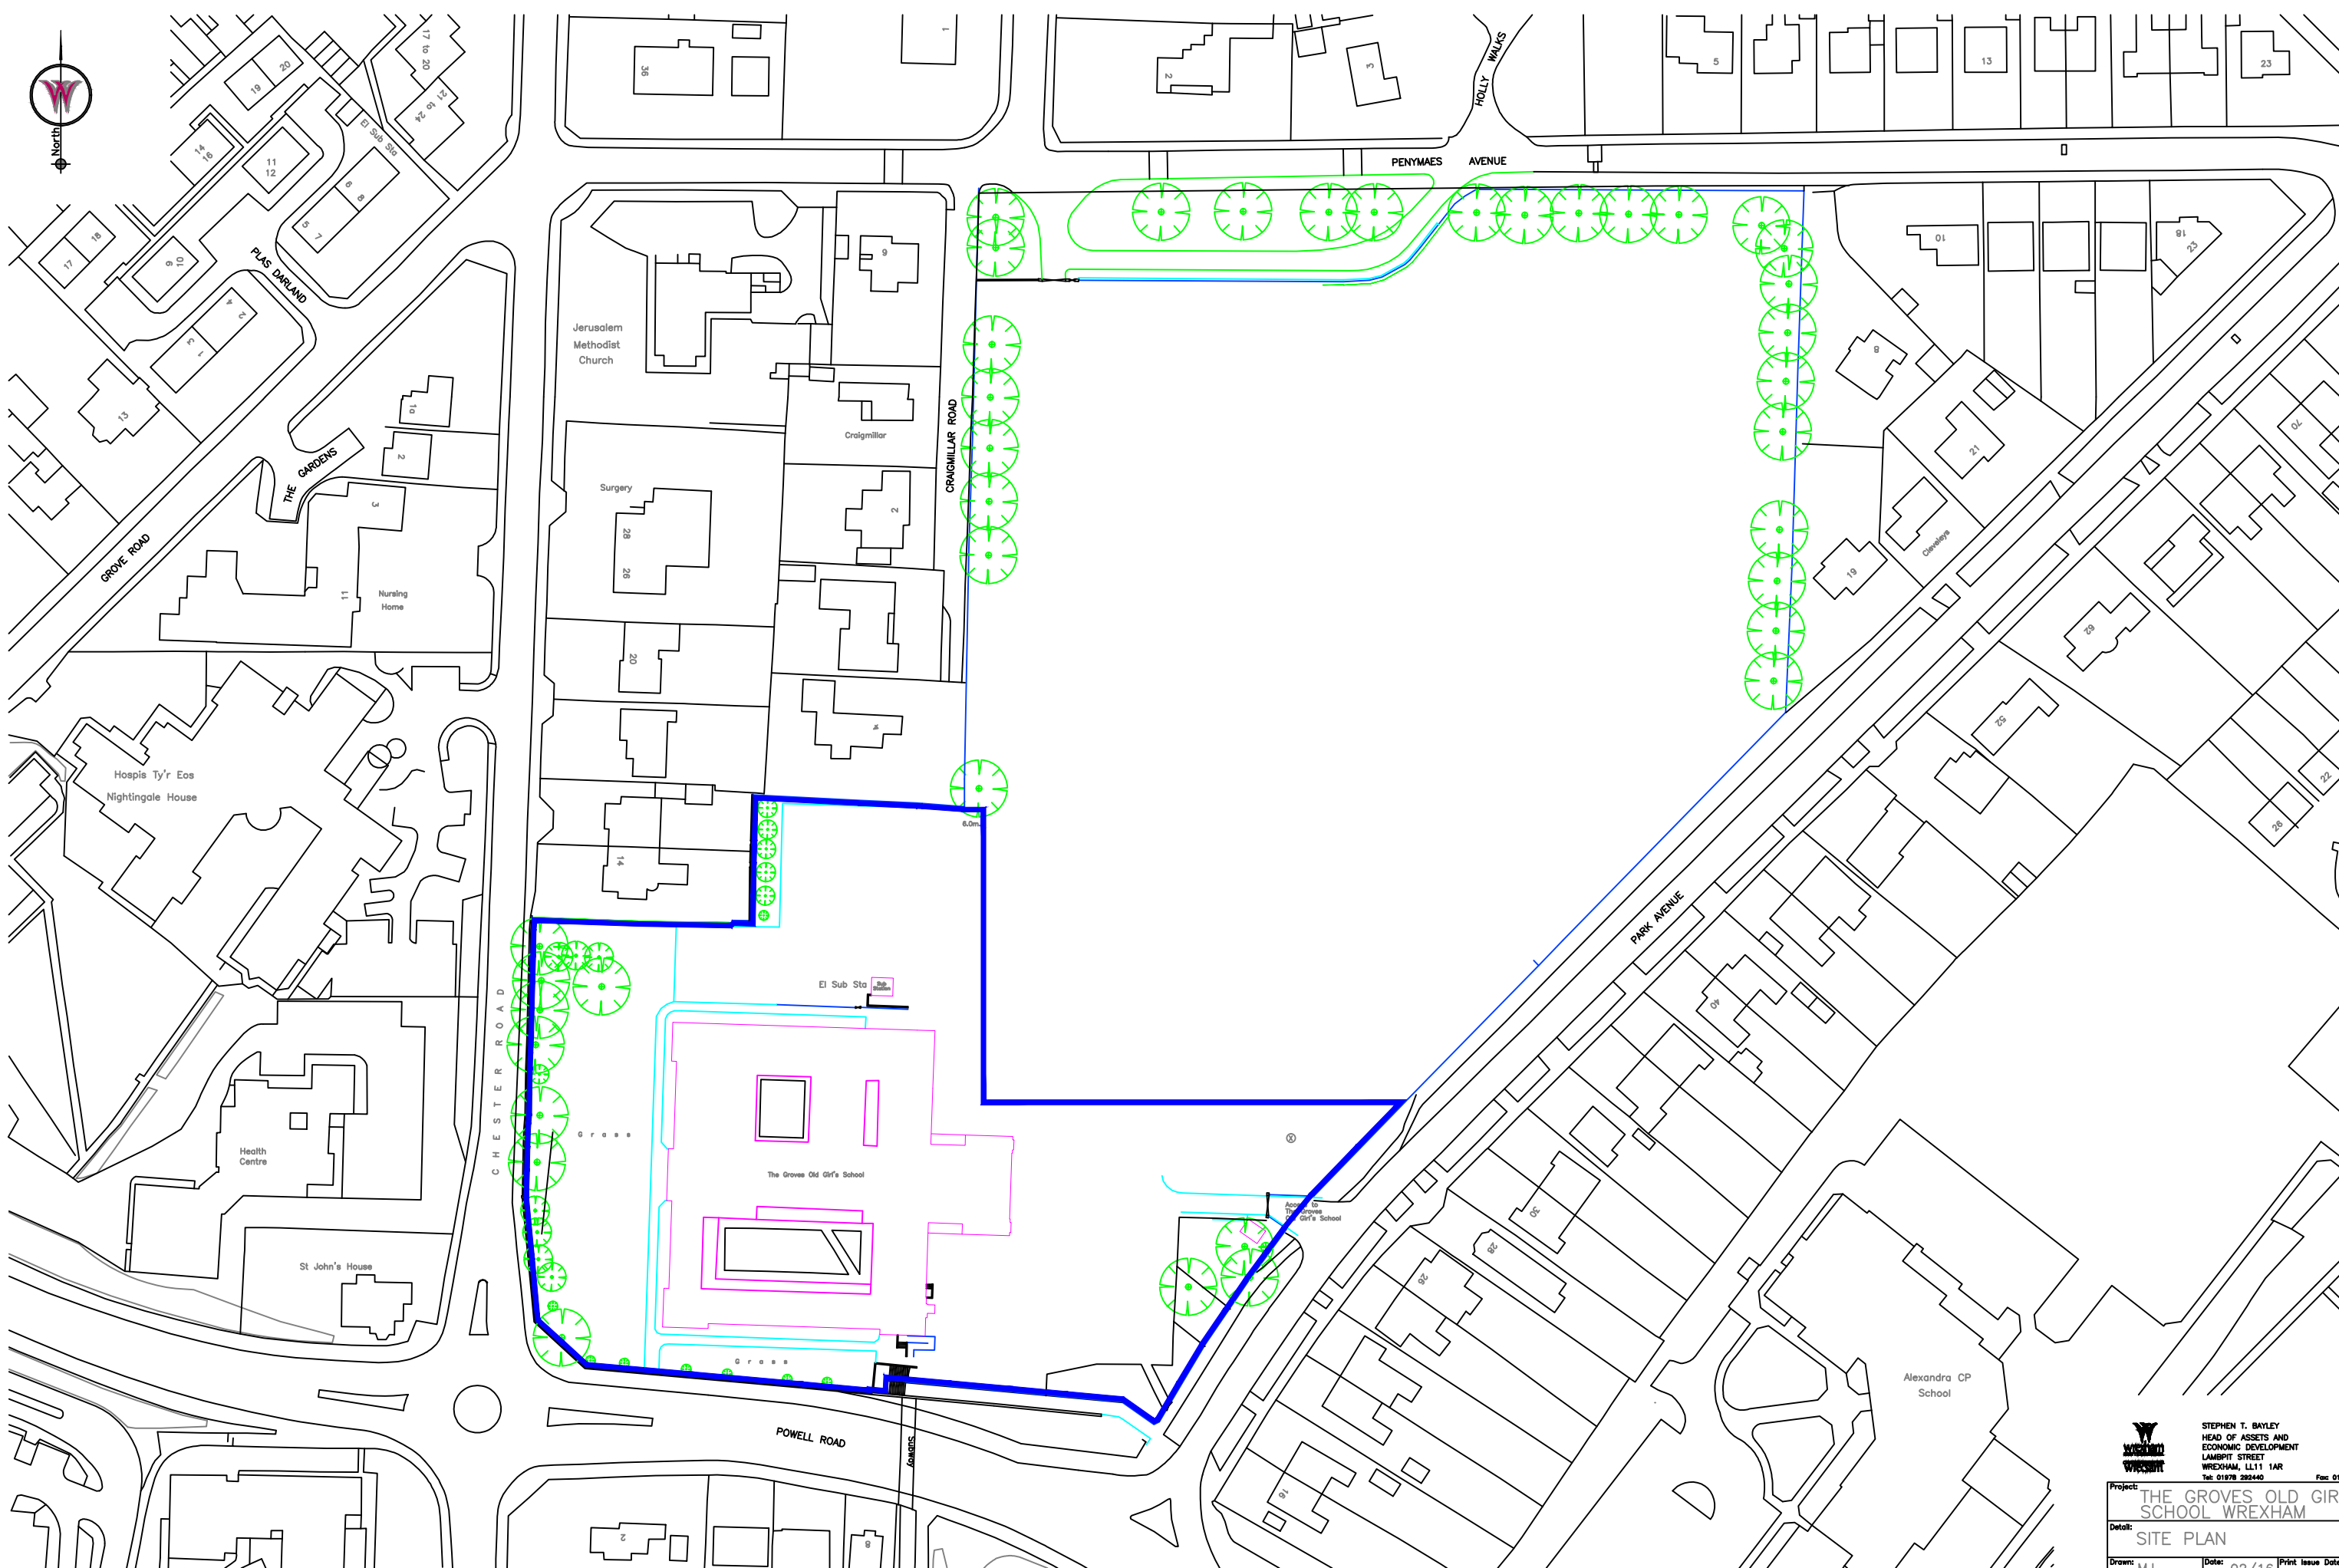

STEPHEN T. BAYLEY
HEAD OF ASSETS AND
ECONOMIC DEVELOPMENT
LAMSPIT STREET
WREXHAM, LL11 1AR
Tel: 01978 292440 Fax: 01978 292445

Project: THE GROVES OLD GIRLS SCHOOL WREXHAM			
Detail: SITE PLAN			
Drawn: MJ	Date: 02/16	Print Issue Date:	
Checked:	Section:		
Scale: NTS	Drawing No: EES559	Rev:	