

01 Plan View  
3/32" = 1'-0"

02  
A02

Notes

Project Name Sample house

Project Number 2568

Checked By Jaiprakash

Client


SourceCAD

Sheet Name

Plan View

Sheet Number


A01

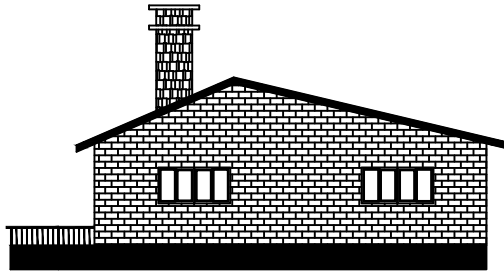

01 East elevation  
1/16" = 1'-0"



02 Front elevation  
1/16" = 1'-0"

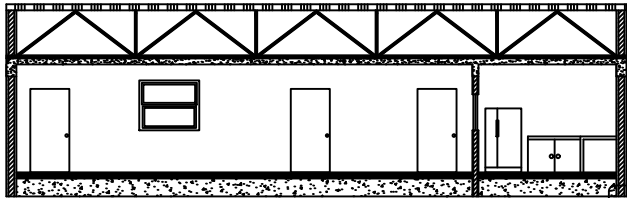

03 East west section  
1/16" = 1'-0"

01  
A03

Notes

Project Name Sample house

Project Number 2568

Checked By Jaiprakash

Client


SourceCAD

Sheet Name

Elevations

Sheet Number

A02

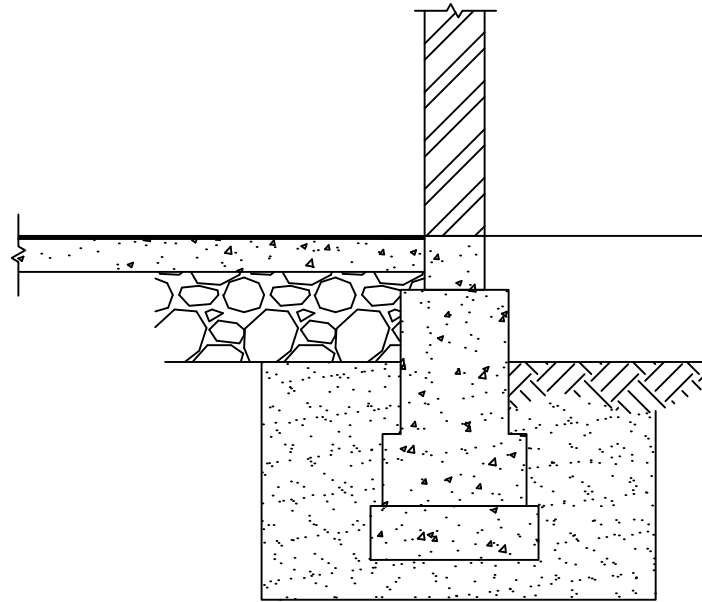

01 Foundation plan  
 $3/8'' = 1'-0''$

Notes

Project Name Sample house

Project Number 2568

Checked By Jaiprakash

Client

SourceCAD

Sheet Name

Foundation

Sheet Number

A03