


floor plan as proposed

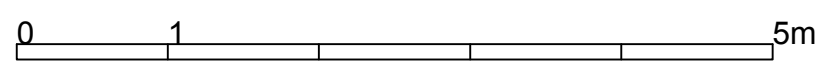

Proposals at
449 Dumbarton Road
Glasgow
G11 6EJ

scale 1:50 (A1)
dwg no. 27042/2