



Oxford Studios (OXN)



Boxing



Table Tennis



Squash

Publication V3

31 October 2016

DRAWING LIST - COVER SHEET		
SHEET No.	SHEET NAME	SCALE
110 LOCATION PLANS		
110-MS	GA - LOCATION PLAN	1:5000
115 SITE PLANS		
115-MS	GA - SITE PLAN	1:2000
120 COMPOUND PLANS		
120-MS	GA - COMPOUND PLAN - ZONE 1	1:500
121-MS	GA - COMPOUND PLAN - ZONE 2	1:500
122-MS	GA - COMPOUND PLAN - ZONE 3	1:500
123-MS	GA - COMPOUND PLAN - ZONE 9	1:500
124-MS	GA - COMPOUND PLAN - ZONE 10	1:500
150 VENUE PLANS		
150-BD	GA - VENUE GROUND - ZONE 4 (BADMINTON TRAINING)	1:500
151-BX	GA - VENUE GROUND - ZONE 5 (BOXING)	1:500
152-TT(M)	GA - VENUE GROUND - ZONE 6 (TABLE TENNIS TRAINING)	1:500
153-TT(S)	GA - VENUE GROUND - ZONE 7 (TABLE TENNIS)	1:500
154-SQ	GA - VENUE GROUND - ZONE 8 (SQUASH)	1:500
155-BX	SEATING BOWL + TRIBUNE LAYOUT - BOXING	1:250
156-TT(M)	SEATING BOWL + TRIBUNE LAYOUT - TABLE TENNIS MATCH	
157-TT(S)	SEATING BOWL + TRIBUNE LAYOUT - TABLE TENNIS SHOW	1:250
158-SQ(S)	SEATING BOWL + TRIBUNE LAYOUT - SQUASH	1:250
210 FOP RCP		
210-BX	FOP RCP - BOXING	1:250
213-TT(M)	FOP RCP - TABLE TENNIS MATCH	1:250
214-TT(S)	FOP RCP - TABLE TENNIS SHOW	1:250
215-SQ(M)	FOP RCP - SQUASH MATCH	1:250
216-SQ(S)	FOP RCP - SQUASH SHOW	1:250
220 FOP SECTIONS		
220-BX	FOP SECTIONS - BOXING	1:250
222-TT(M)	FOP SECTIONS - TABLE TENNIS MATCH	1:250
223-TT(S)	FOP SECTIONS - TABLE TENNIS SHOW	1:250
224-SQ(M)	FOP SECTIONS - SQUASH MATCH	1:250
225-SQ(S)	FOP SECTIONS - SQUASH SHOW	1:250
240 FF&E ROOM LAYOUTS		
240-08.01.01	FF&E ROOM LAYOUTS - 08.03.01 - WORKFORCE BREAK	1:250
240-13.01.01	FF&E ROOM LAYOUTS - 13.01.01 - VENUE MEDIA CENTRE	1:250
240-25.01.01	FF&E ROOM LAYOUTS - 25.01.01 - EVENT CONTROL ROOM SUITE	1:250

FOR ALL TYPICAL ROOM LAYOUTS
REFER TO TYPICAL FF&E LAYOUT
DRAWINGS WHERE APPLICABLE



THIS DRAWING AND THE INFORMATION IT CONTAINS IS TO BE USED AS A REFERENCE ONLY. GOLD COAST 2018 COMMONWEALTH GAMES CORPORATION MAKES NO REPRESENTATION OR WARRANTY, AND ACCEPTS NO RESPONSIBILITY OR LIABILITY FOR THE SUITABILITY, COMPETENCY, ACCURACY, CURRENCY OR COMPLETENESS OF THIS DRAWING OR THE INFORMATION IT CONTAINS. ALL LEVELS AND DIMENSIONS MUST BE VERIFIED BY CONTRACTORS AND SUPPLIERS ON SITE AND ANY DISCREPANCIES ARE TO BE REPORTED TO GOLD COAST 2018 COMMONWEALTH GAMES CORPORATION BEFORE PROCEEDING WITH ANY WORK ON SITE. ALL DRAWINGS, INFORMATION AND SPECIFICATIONS ARE THE PROPERTY OF GOLD COAST 2018 COMMONWEALTH GAMES CORPORATION AND ARE NOT TO BE DISTRIBUTED, REPRODUCED OR ALTERED IN ANY WAY WITHOUT WRITTEN PERMISSION.

CONFIDENTIAL

LEGEND		
COMPETITION AREA / ATHLETES	OPERATIONS	VENUE ENTRY & EXIT / SECURITY
COMMONWEALTH GAMES FAMILY	CEREMONIES	UNAVAILABLE SPACE
BROADCAST	TECHNICAL OFFICIALS	COMBINED SPACE
PRESS	SPECTATORS	CORPORATE HOSPITALITY


This Venue has been VOP'd


PRELIMINARY

Current Rev	Revised Rev	Date	Description
V3	1 2	6/10/2015 06/06/2016	Issued as per Integrated Design Process Deliverables Issued as per Integrated Design Process Deliverables



	<div>MS</div>	<div>V3</div>
VENUE CODE	OXN	
VENUE	Oxenford Studios	
DRAWING TITLE	DRAWING LIST	
SCALE	@ A3	
OXN- 101-MS		

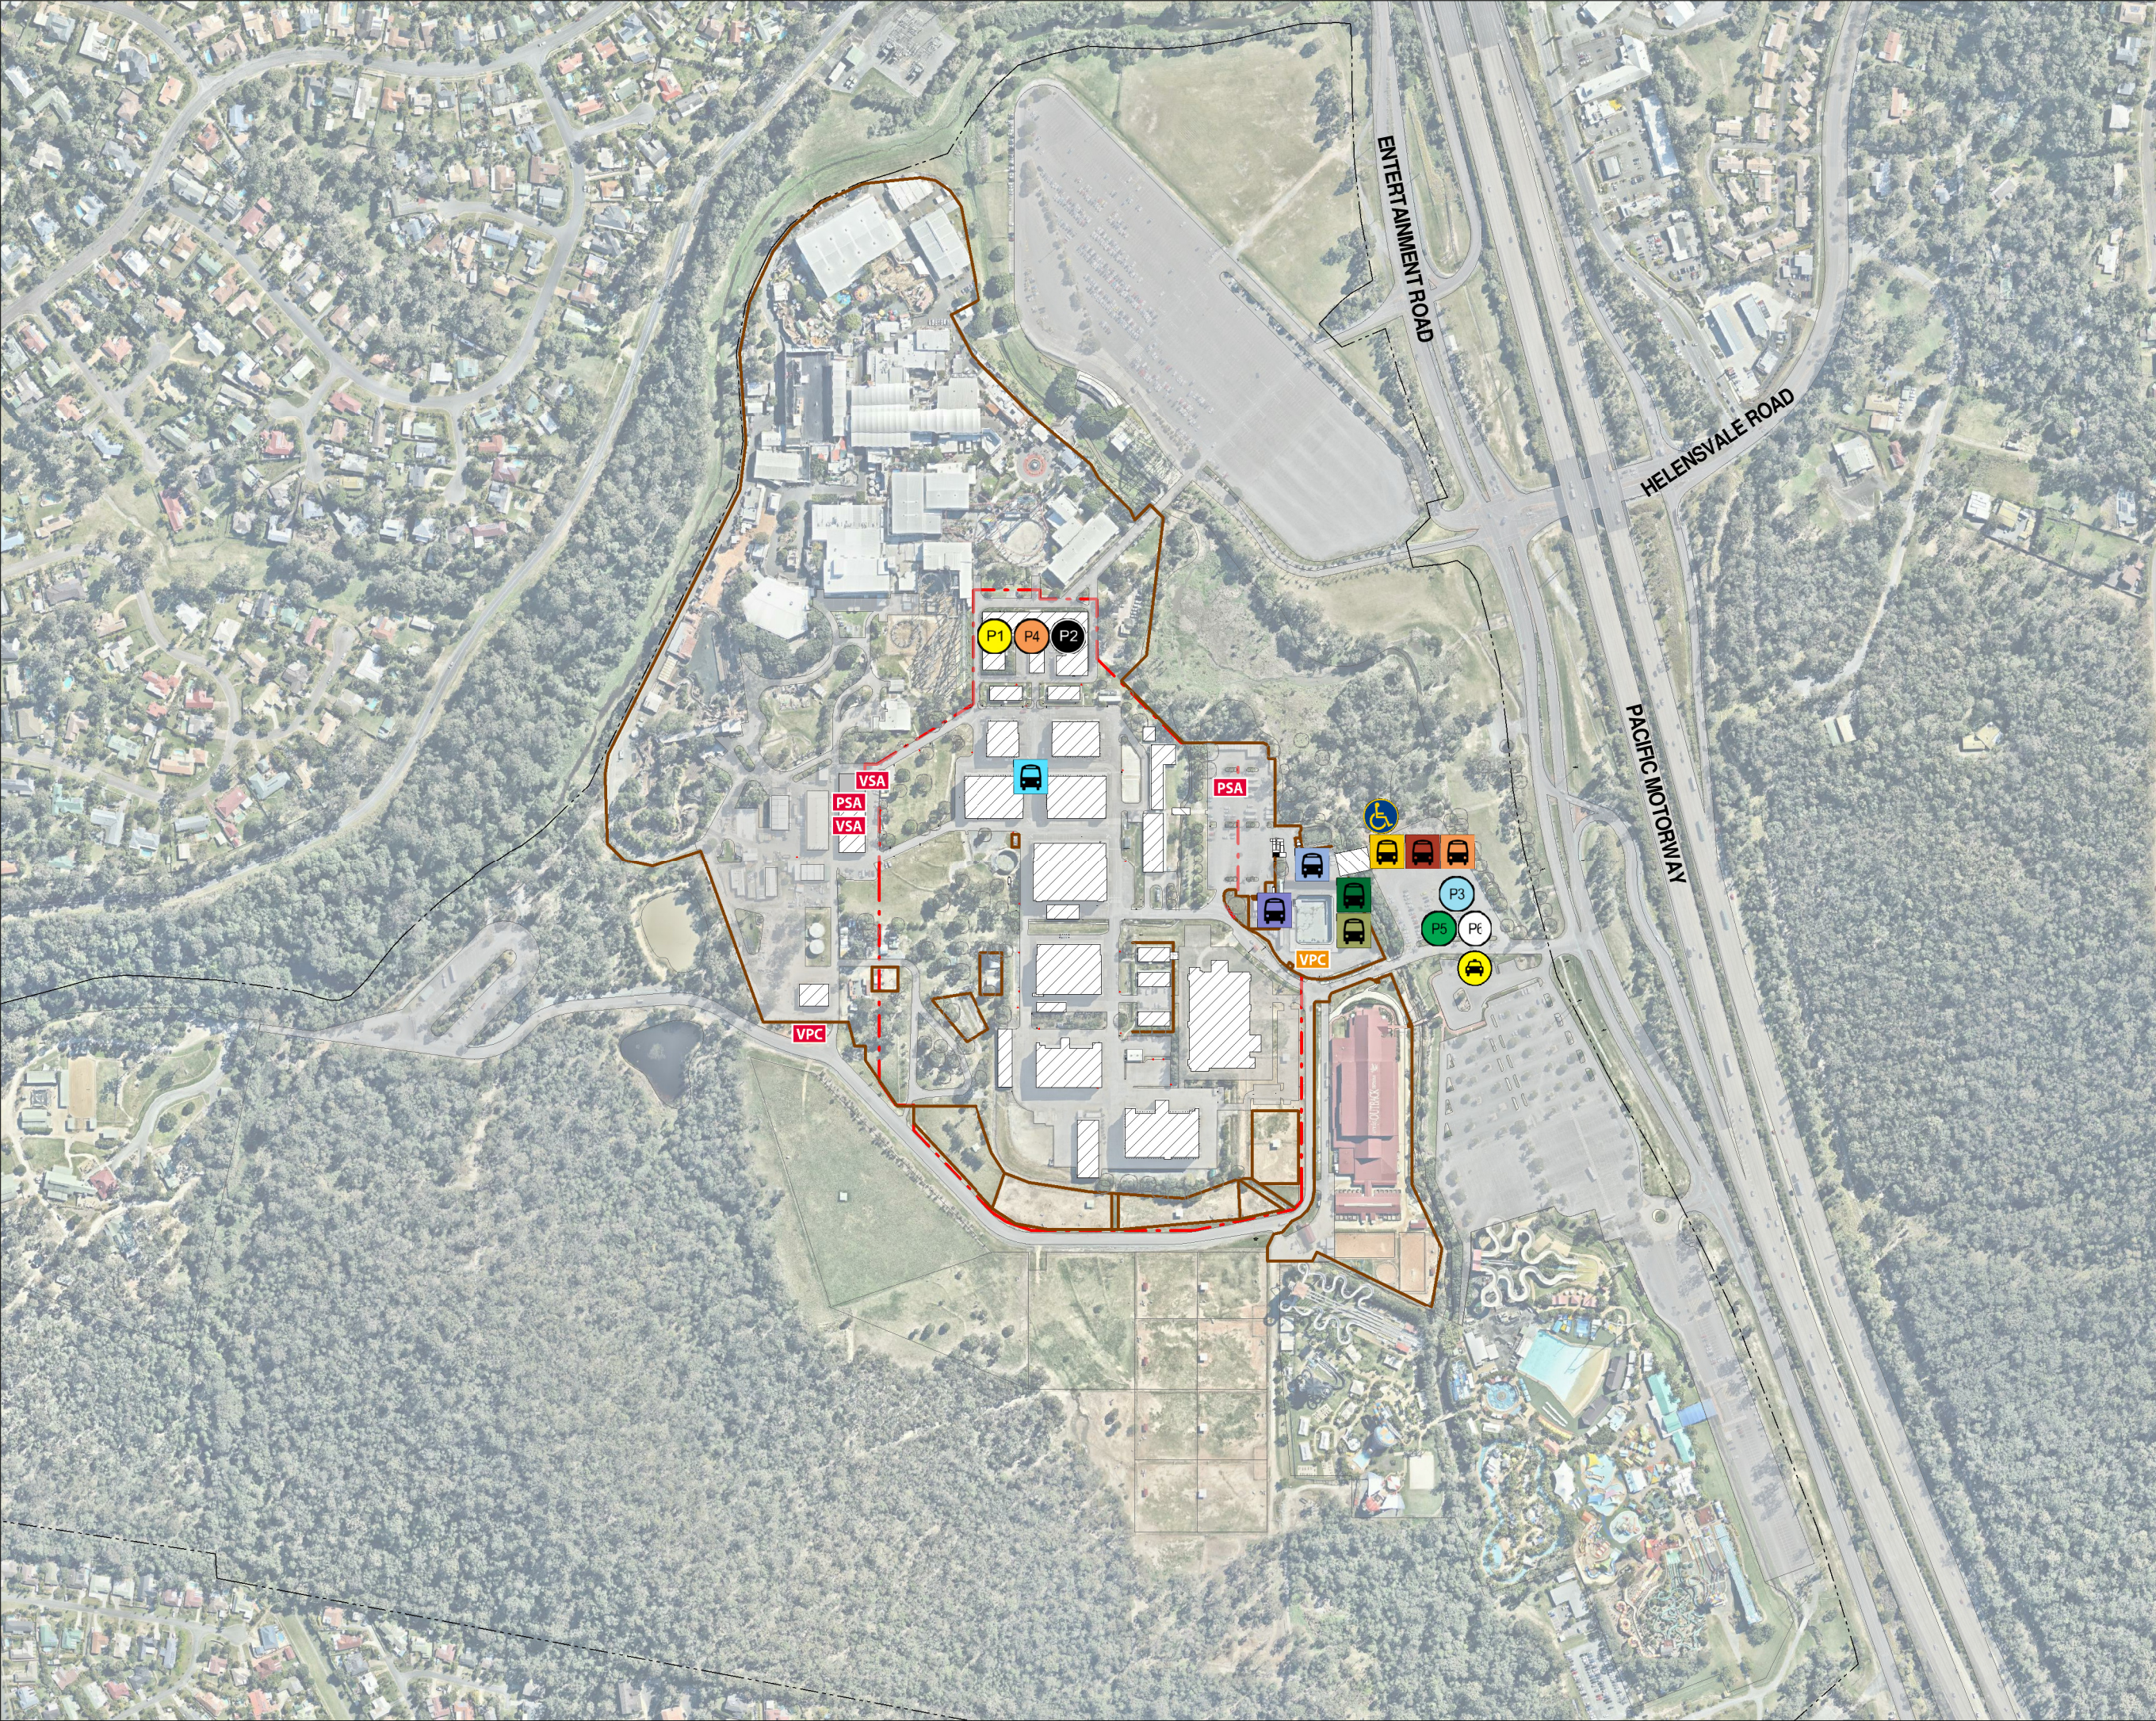



Gold Coast 2018
XXI Commonwealth Games

QUEENSLAND

THIS DRAWING AND THE INFORMATION IT CONTAINS IS TO BE USED AS A REFERENCE ONLY. GOLD COAST 2018 COMMONWEALTH GAMES CORPORATION MAKES NO REPRESENTATION OR WARRANTY, CURRENT OR FUTURE, OF THE ACCURACY, COMPLETENESS, OR RELIABILITY OF THE INFORMATION IT CONTAINS. ALL LEVELS AND DIMENSIONS MUST BE VERIFIED BY CONTRACTORS AND SUPPLIERS ON SITE AND ANY DISCREPANCIES ARE TO BE REPORTED TO GOLD COAST 2018 COMMONWEALTH GAMES CORPORATION BEFORE PROCEEDING WITH ANY WORK ON SITE.

ALL DRAWINGS, INFORMATION AND SPECIFICATIONS ARE THE PROPERTY OF GOLD COAST 2018 COMMONWEALTH GAMES CORPORATION AND ARE NOT TO BE DISTRIBUTED, REPRODUCED OR ALTERED IN ANY WAY WITHOUT WRITTEN PERMISSION.

CONFIDENTIAL

LEGEND

COMPETITION AREA / ATHLETES

COMMONWEALTH GAMES FAMILY

BROADCAST

PRESS

OPERATIONS

CEREMONIES

TECHNICAL OFFICIALS

SPECTATORS

VENUE ENTRY & EXIT / SECURITY

UNAVAILABLE SPACE

COMBINED SPACE


CORPORATE HOSPITALITY


This Venue has been VOP'd


PRELIMINARY

Current Rev	Rev	Date	Description
V3	1	6/10/2015	Issued as per Integrated Design Process Deliverables
	2	06/06/2016	Issued as per Integrated Design Process Deliverables
	3	31/10/2016	Issued as per Integrated Design Process Deliverables

KEY PLAN







VENUE CODE

OXN

VENUE

Oxenford Studios

DRAWING TITLE

GA - LOCATION PLAN

SCALE

1 : 5000 @ A3

0

100m

200m

SCALE IN METRES 1:5000

OXN- 110-MS

© GOLD COAST 2018 COMMONWEALTH GAMES CORPORATION



THIS DRAWING AND THE INFORMATION IT CONTAINS IS TO BE USED AS A REFERENCE ONLY. GOLD COAST 2018 COMMONWEALTH GAMES CORPORATION MAKES NO REPRESENTATION OR WARRANTY, CURRENT OR FUTURE, OF THE ACCURACY, COMPLETENESS, OR RELIABILITY OF THE INFORMATION CONTAINED HEREIN. ALL LEVELS AND DIMENSIONS MUST BE VERIFIED BY CONTRACTORS AND SUPPLIERS ON SITE AND ANY DISCREPANCIES ARE TO BE REPORTED TO GOLD COAST 2018 COMMONWEALTH GAMES CORPORATION BEFORE PROCEEDING WITH ANY WORK ON SITE.

ALL DRAWINGS, INFORMATION AND SPECIFICATIONS ARE THE PROPERTY OF GOLD COAST 2018 COMMONWEALTH GAMES CORPORATION AND ARE NOT TO BE DISTRIBUTED, REPRODUCED OR ALTERED IN ANY WAY WITHOUT WRITTEN PERMISSION.


CONFIDENTIAL

LEGEND	
COMPETITION AREA / ATHLETES	OPERATIONS
COMMONWEALTH GAMES FAMILY	CEREMONIES
BROADCAST	TECHNICAL OFFICIALS
PRESS	SPECTATORS
VENUE ENTRY & EXIT / SECURITY	UNAVAILABLE SPACE
COMBINED SPACE	CORPORATE HOSPITALITY

This Venue has been VOP'd

PRELIMINARY

Current Rev	Rev	Date	Description
V3	1	6/10/2015	Issued as per Integrated Design Process Deliverables
	2	06/06/2016	Issued as per Integrated Design Process Deliverables
	3	31/10/2016	Issued as per Integrated Design Process Deliverables

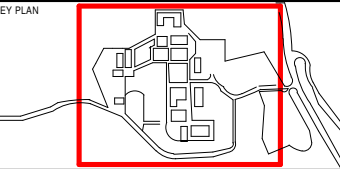

VENUE CODE
OXN

VENUE
Oxenford Studios


DRAWING TITLE
GA - SITE PLAN

SCALE 1 : 2000 @ A3

SCALE IN METRES 1:2000

OXN- 115-MS

© GOLD COAST 2018 COMMONWEALTH GAMES CORPORATION

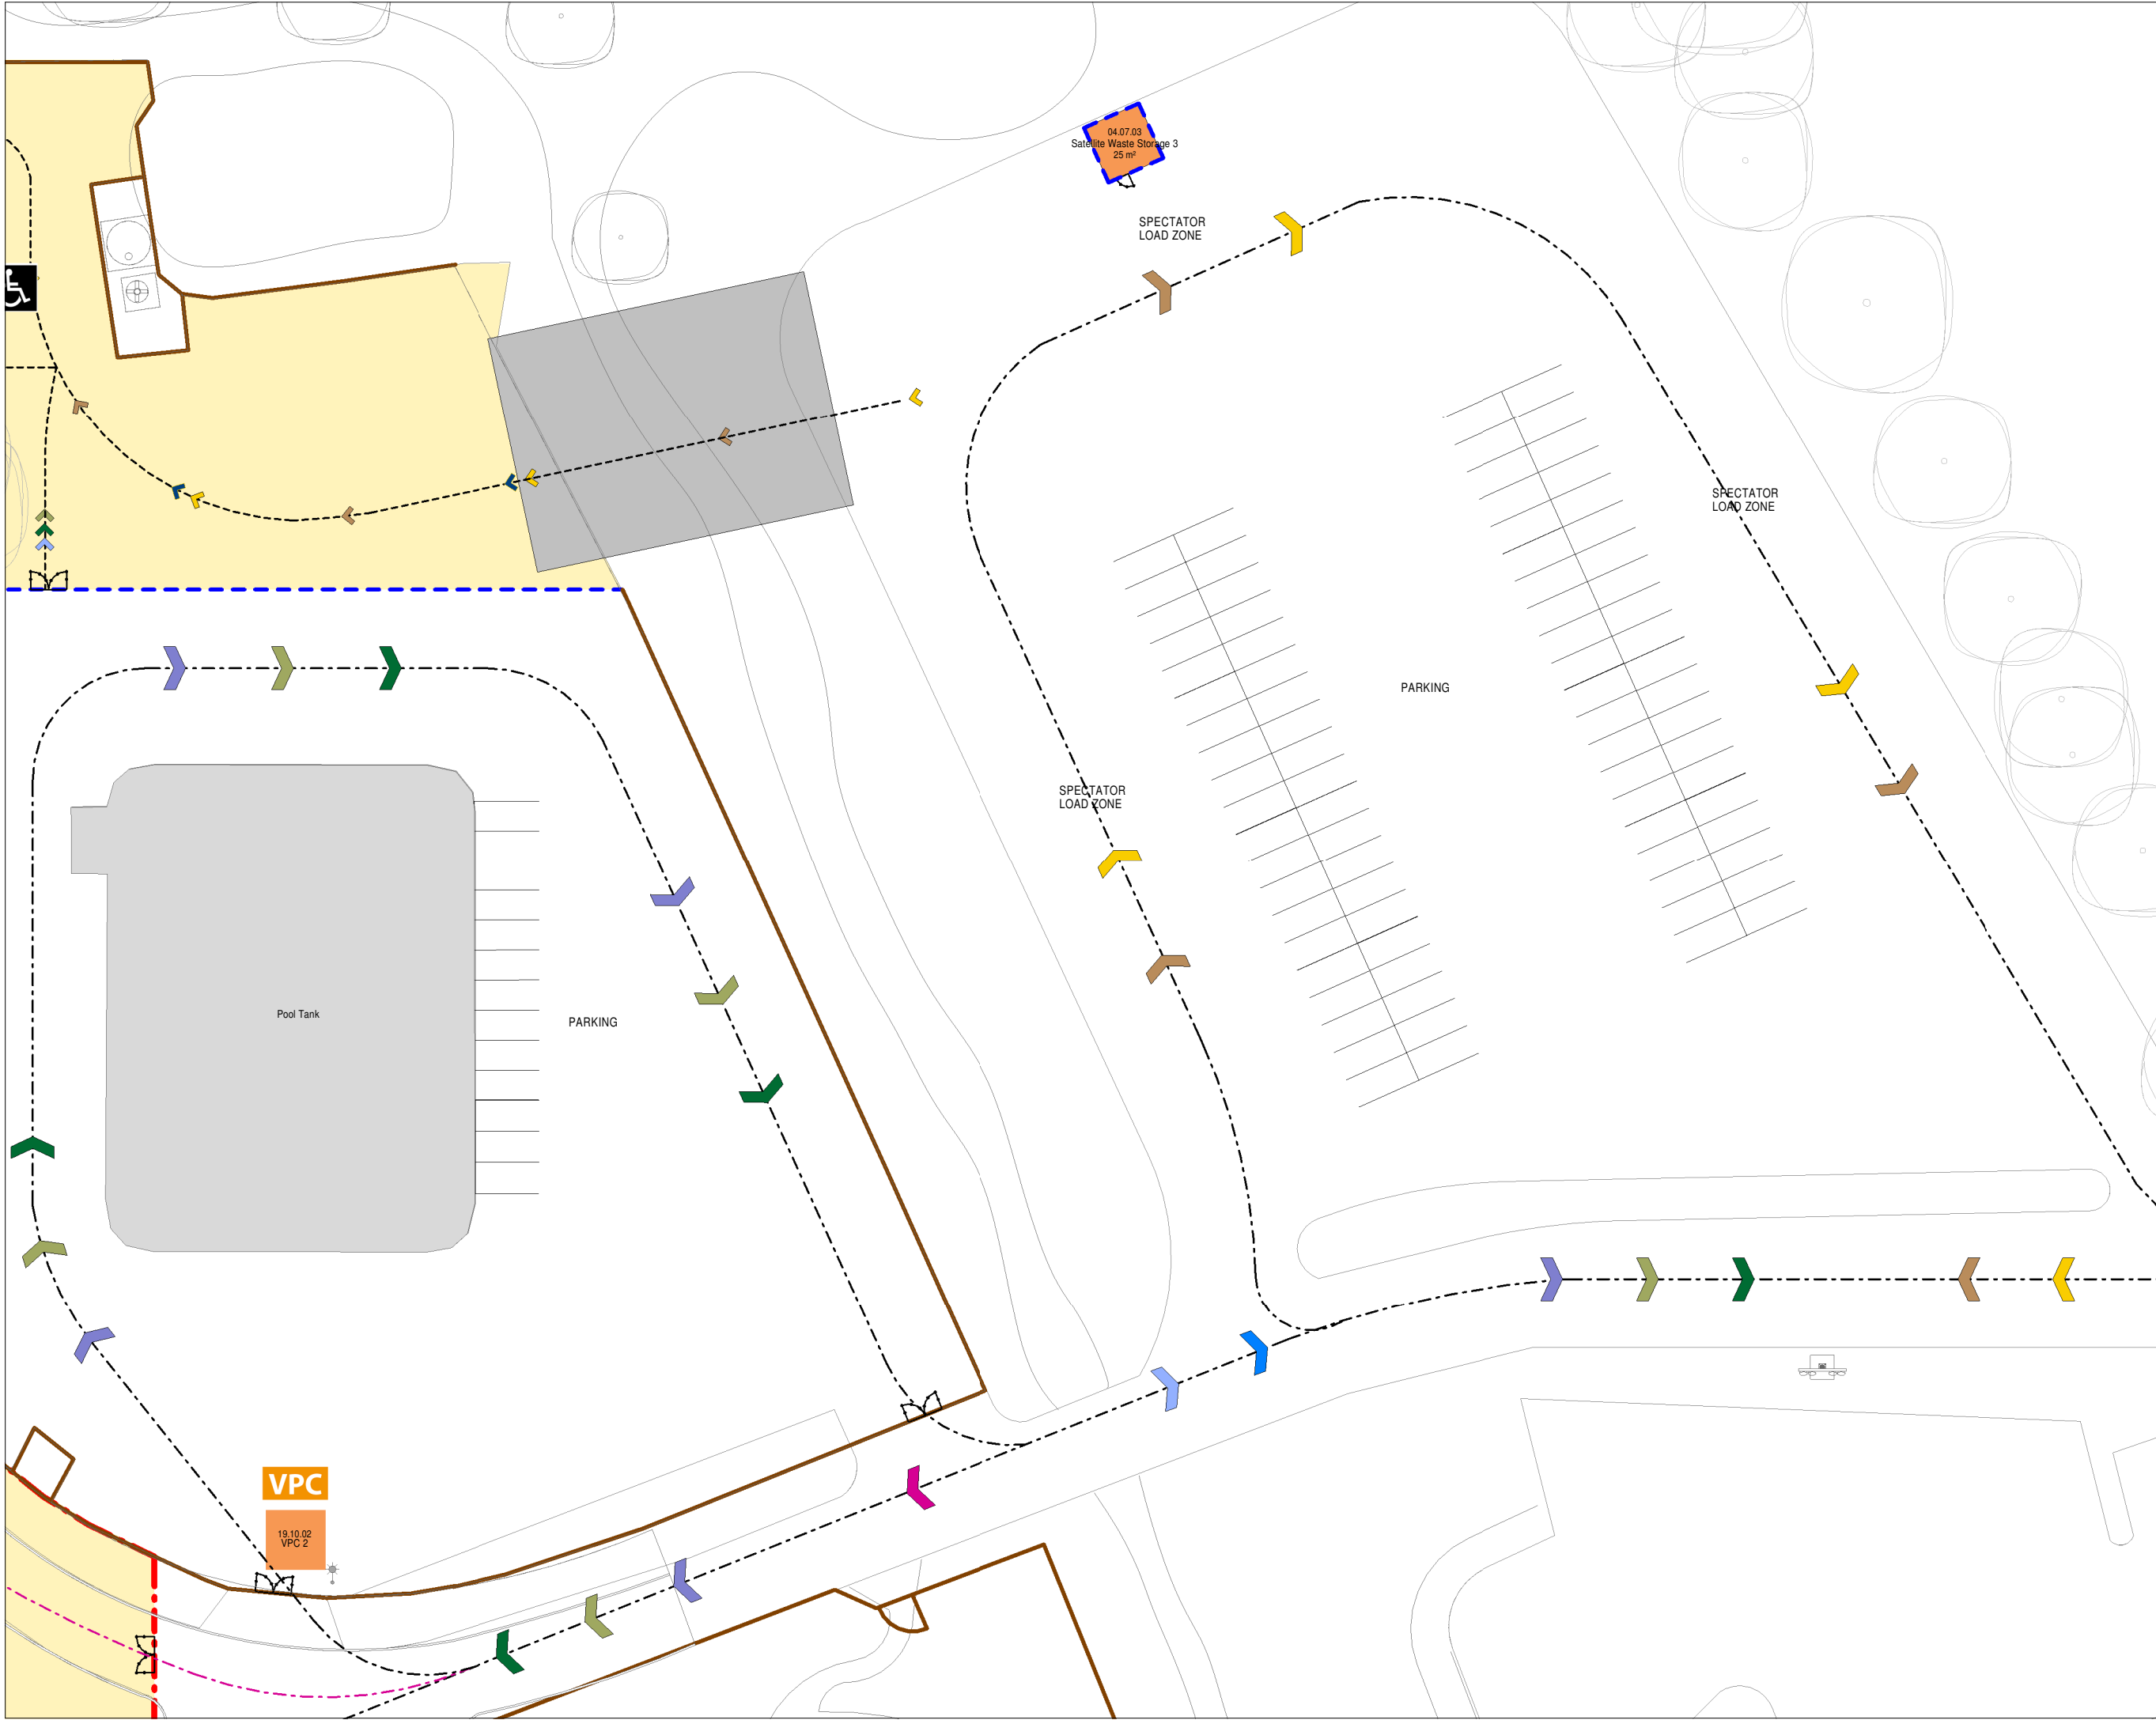

THIS DRAWING AND THE INFORMATION IT CONTAINS IS TO BE USED AS A REFERENCE ONLY. GOLD COAST 2018 COMMONWEALTH GAMES CORPORATION MAKES NO REPRESENTATION OR WARRANTY, AND ACCEPTS NO RESPONSIBILITY OR LIABILITY FOR THE SUITABILITY, COMPETENCY, ACCURACY, CURRENCY OR COMPLETENESS OF THIS DRAWING OR THE INFORMATION IT CONTAINS. ALL LEVELS AND DIMENSIONS MUST BE VERIFIED BY CONTRACTORS AND SUPPLIERS ON SITE AND ANY DISCREPANCIES ARE TO BE REPORTED TO GOLD COAST 2018 COMMONWEALTH GAMES CORPORATION BEFORE PROCEEDING WITH ANY WORK ON SITE. ALL DRAWINGS, INFORMATION AND SPECIFICATIONS ARE THE PROPERTY OF GOLD COAST 2018 COMMONWEALTH GAMES CORPORATION AND ARE NOT TO BE DISTRIBUTED, REPRODUCED OR ALTERED IN ANY WAY WITHOUT WRITTEN PERMISSION.

CONFIDENTIAL


- LEGEND
- | | | |
|-----------------------------|---------------------|-------------------------------|
| COMPETITION AREA / ATHLETES | OPERATIONS | VENUE ENTRY & EXIT / SECURITY |
| COMMONWEALTH GAMES FAMILY | CEREMONIES | UNAVAILABLE SPACE |
| BROADCAST | TECHNICAL OFFICIALS | COMBINED SPACE |
| PRESS | SPECTATORS | CORPORATE HOSPITALITY |



This Venue has been VOP'd

PRELIMINARY

Current Rev	Revised Rev	Date	Description
V3	1	6/10/2015	Issued as per Integrated Design Process Deliverables
	2	06/06/2016	Issued as per Integrated Design Process Deliverables
	3	31/10/2016	Issued as per Integrated Design Process Deliverables

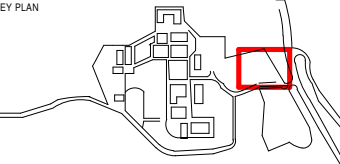

VENUE CODE
OXN

VENUE
Oxenford Studios


DRAWING TITLE
GA - COMPOUND PLAN - ZONE 1


SCALE
1 : 500 @ A3

SCALE IN METRES 1:500

OXN- 120-MS

© GOLD COAST 2018 COMMONWEALTH GAMES CORPORATION

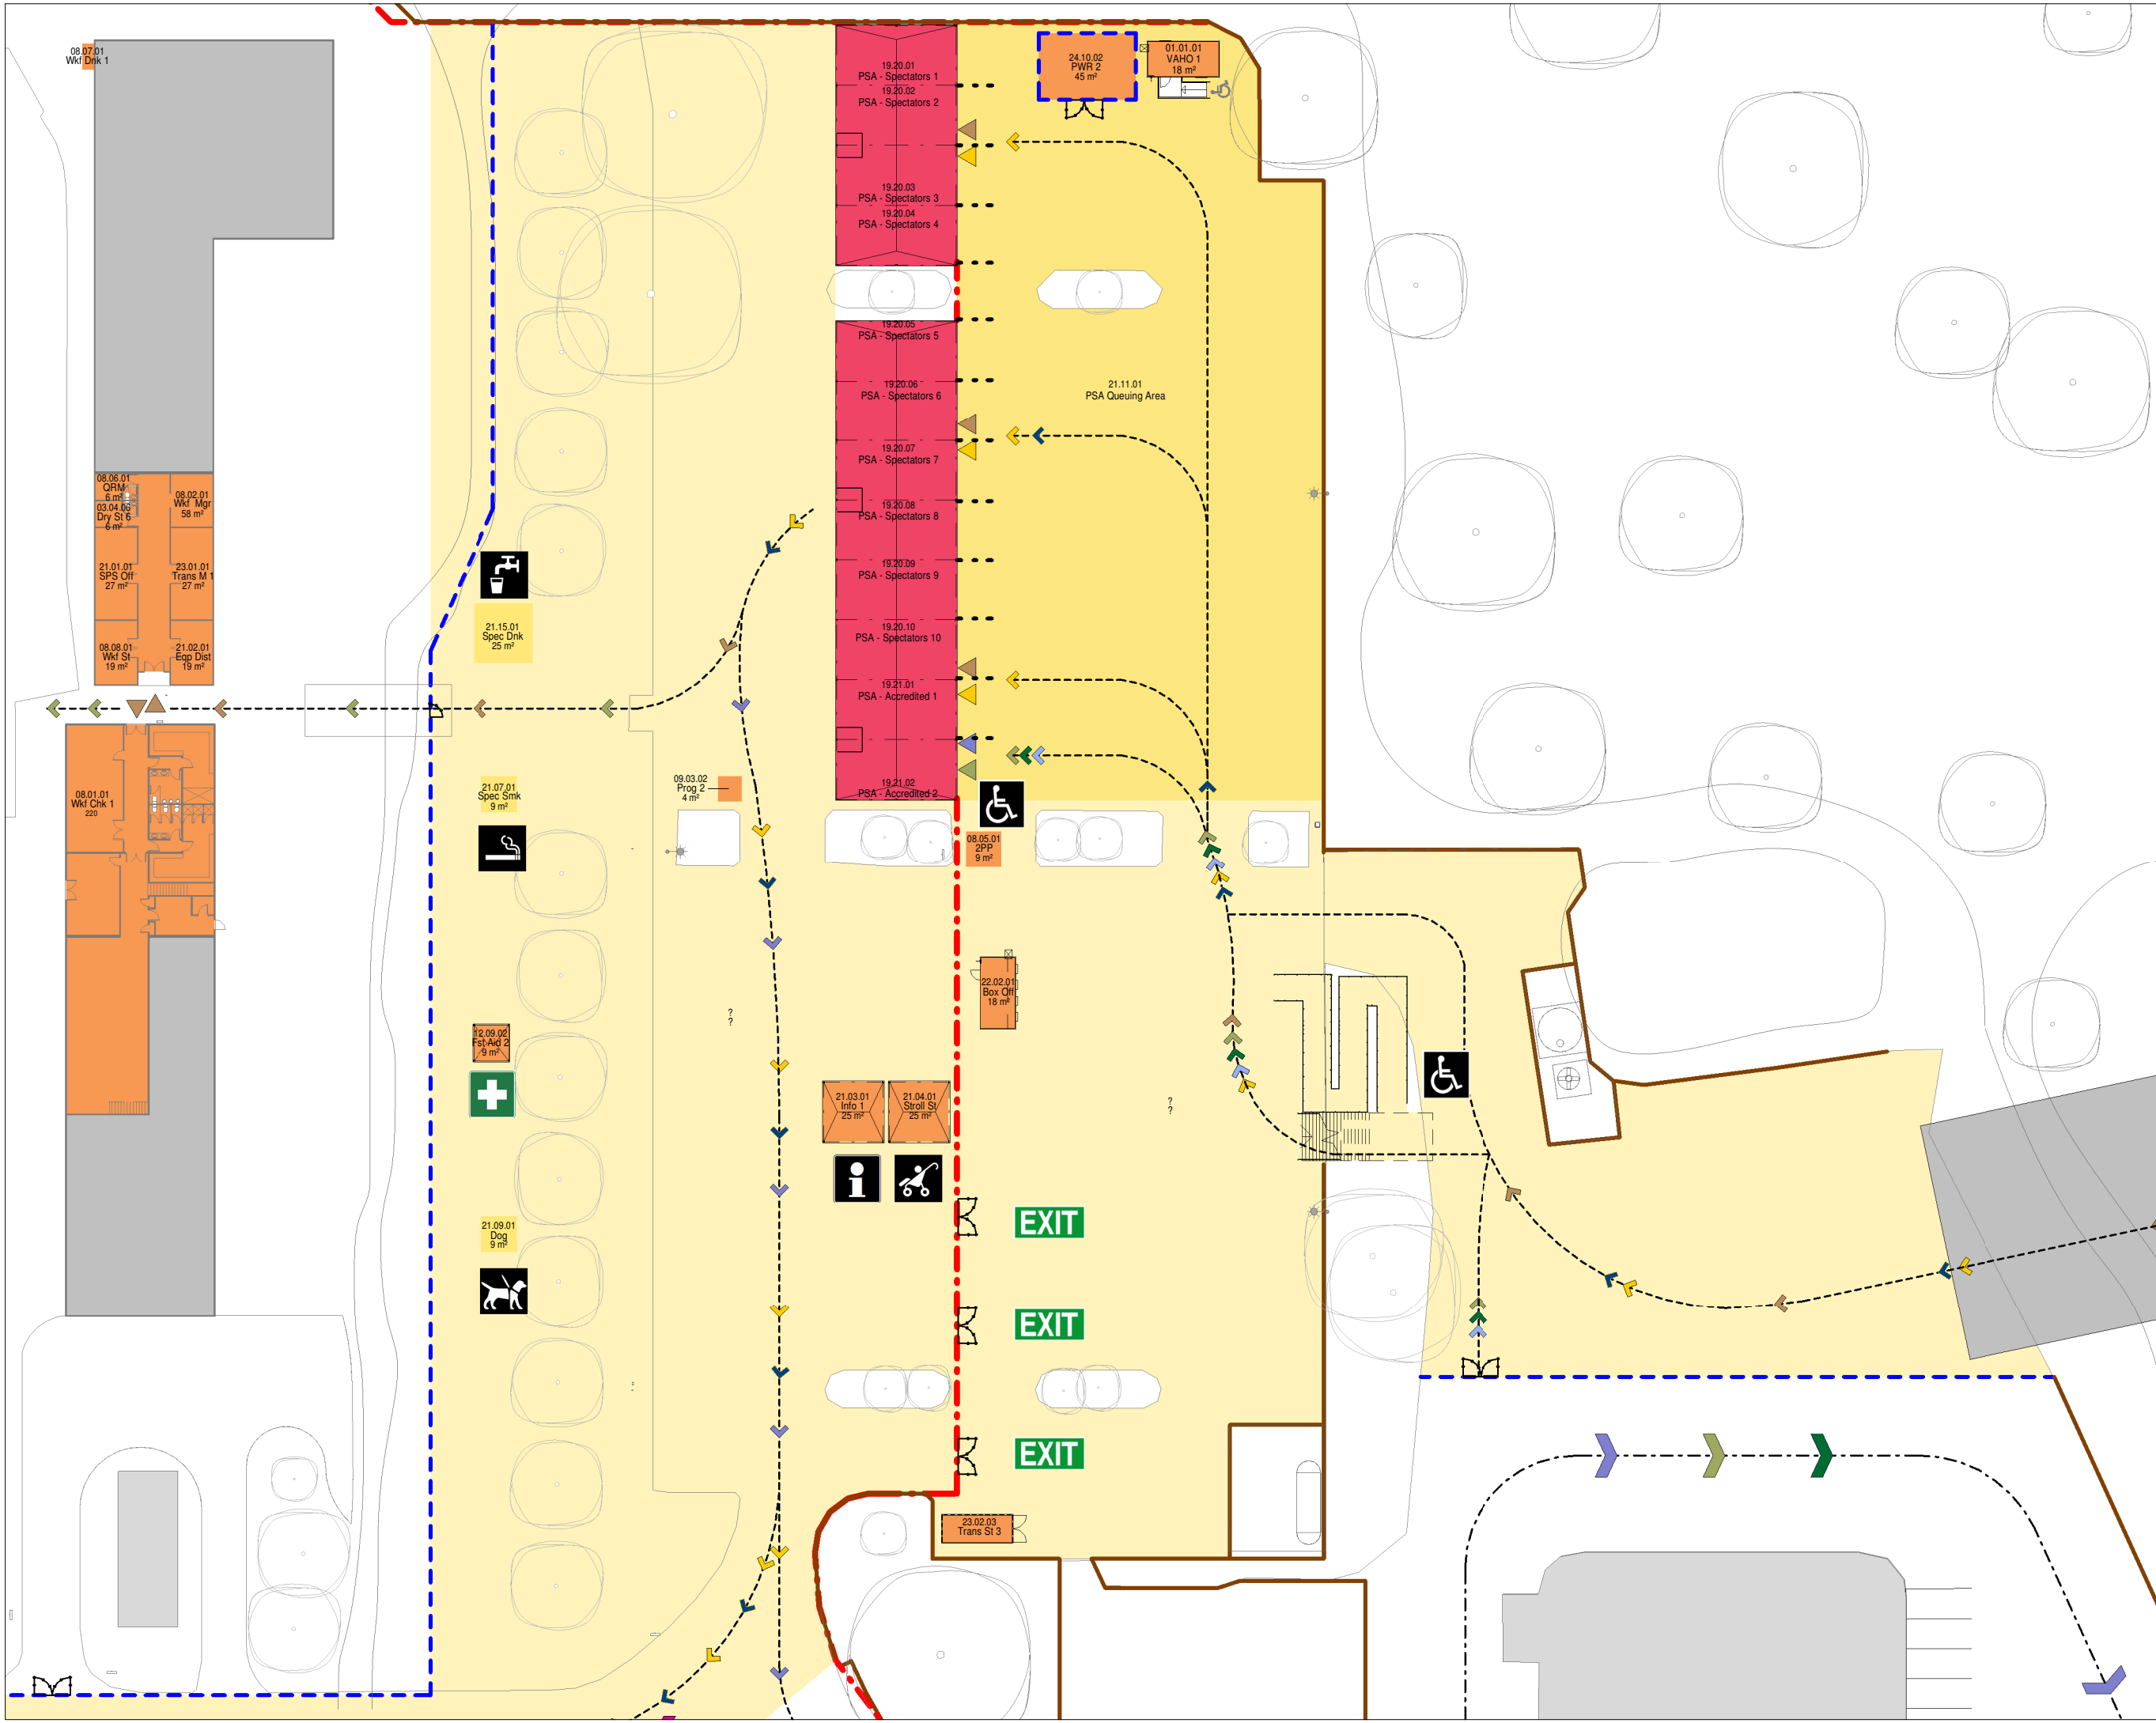



Gold Coast 2018
XXI Commonwealth Games

QUEENSLAND

THIS DRAWING AND THE INFORMATION IT CONTAINS IS TO BE USED AS A REFERENCE ONLY. GOLD COAST 2018 COMMONWEALTH GAMES CORPORATION MAKES NO REPRESENTATION OR WARRANTY, CURRENT OR FUTURE, OF THE ACCURACY, COMPLETENESS, OR RELIABILITY OF THE INFORMATION IT CONTAINS. ALL LEVELS AND DIMENSIONS MUST BE VERIFIED BY CONTRACTORS AND SUPPLIERS ON SITE AND ANY DISCREPANCIES ARE TO BE REPORTED TO GOLD COAST 2018 COMMONWEALTH GAMES CORPORATION BEFORE PROCEEDING WITH ANY WORK ON SITE.

ALL DRAWINGS, INFORMATION AND SPECIFICATIONS ARE THE PROPERTY OF GOLD COAST 2018 COMMONWEALTH GAMES CORPORATION AND ARE NOT TO BE DISTRIBUTED, REPRODUCED OR ALTERED IN ANY WAY WITHOUT WRITTEN PERMISSION.

CONFIDENTIAL

LEGEND


COMPETITION AREA / ATHLETES	OPERATIONS	VENUE ENTRY & EXIT / SECURITY
COMMONWEALTH GAMES FAMILY	CEREMONIES	UNAVAILABLE SPACE
BROADCAST	TECHNICAL OFFICIALS	COMBINED SPACE
PRESS	SPECTATORS	CORPORATE HOSPITALITY

This Venue has been VOP'd

PRELIMINARY

Current Rev	Rev	Date	Description
V3	1	6/10/2015	Issued as per Integrated Design Process Deliverables
	2	06/06/2016	Issued as per Integrated Design Process Deliverables
	3	31/10/2016	Issued as per Integrated Design Process Deliverables

KEY PLAN

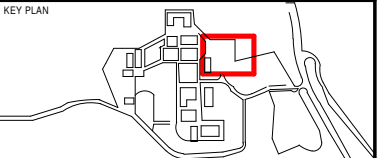

VENUE CODE

VENUE Oxenford Studios

DRAWING TITLE GA - COMPOUND PLAN - ZONE 2

SCALE 1 : 500 @ A3

SCALE IN METRES 1:500

OXN- 121-MS

© GOLD COAST 2018 COMMONWEALTH GAMES CORPORATION

PLOT STAMP DATE:31/10/2016 2:17:42 PM



QUEENSLAND

THIS DRAWING AND THE INFORMATION IT CONTAINS IS TO BE USED AS A REFERENCE ONLY. GOLD COAST 2018 COMMONWEALTH GAMES CORPORATION MAKES NO REPRESENTATION OR WARRANTY, AND ACCEPTS NO RESPONSIBILITY OR LIABILITY FOR THE SUITABILITY, COMPETENCY, ACCURACY, CURRENCY OR COMPLETENESS OF THIS DRAWING OR THE INFORMATION IT CONTAINS. ALL LEVELS AND DIMENSIONS MUST BE VERIFIED BY CONTRACTORS AND SUPPLIERS ON SITE AND ANY DISCREPANCIES ARE TO BE REPORTED TO GOLD COAST 2018 COMMONWEALTH GAMES CORPORATION BEFORE PROCEEDING WITH ANY WORK ON SITE.

ALL DRAWINGS, INFORMATION AND SPECIFICATIONS ARE THE PROPERTY OF GOLD COAST 2018 COMMONWEALTH GAMES CORPORATION AND ARE NOT TO BE DISTRIBUTED, REPRODUCED OR ALTERED IN ANY WAY WITHOUT WRITTEN PERMISSION.


CONFIDENTIAL

LEGEND	
	COMPETITION AREA / ATHLETES
	COMMONWEALTH GAMES FAMILY
	BROADCAST
	PRESS
	OPERATIONS
	CEREMONIES
	TECHNICAL OFFICIALS
	SPECTATORS
	VENUE ENTRY & EXIT / SECURITY
	UNAVAILABLE SPACE
	COMBINED SPACE
	CORPORATE HOSPITALITY

This Venue has been VOP'd

PRELIMINARY

Current Rev	Revit Rev	Date	Description
V3	1	06/06/2016	Issued as per Integrated Design Process Deliverables
	2	31/10/2016	Issued as per Integrated Design Process Deliverables

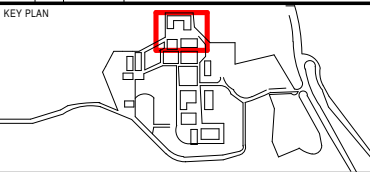

MS

V3

VENUE CODE
OXN

VENUE
Oxenford Studios

DRAWING TITLE
GA - COMPOUND PLAN - ZONE 3

SCALE
1 : 500 @ A3


0 5m 10m 20m

SCALE IN METRES 1:500

OXN- 122-MS

© GOLD COAST 2018 COMMONWEALTH GAMES CORPORATION

PLOT STAMP DATE:31/10/2016 2:17:44 PM

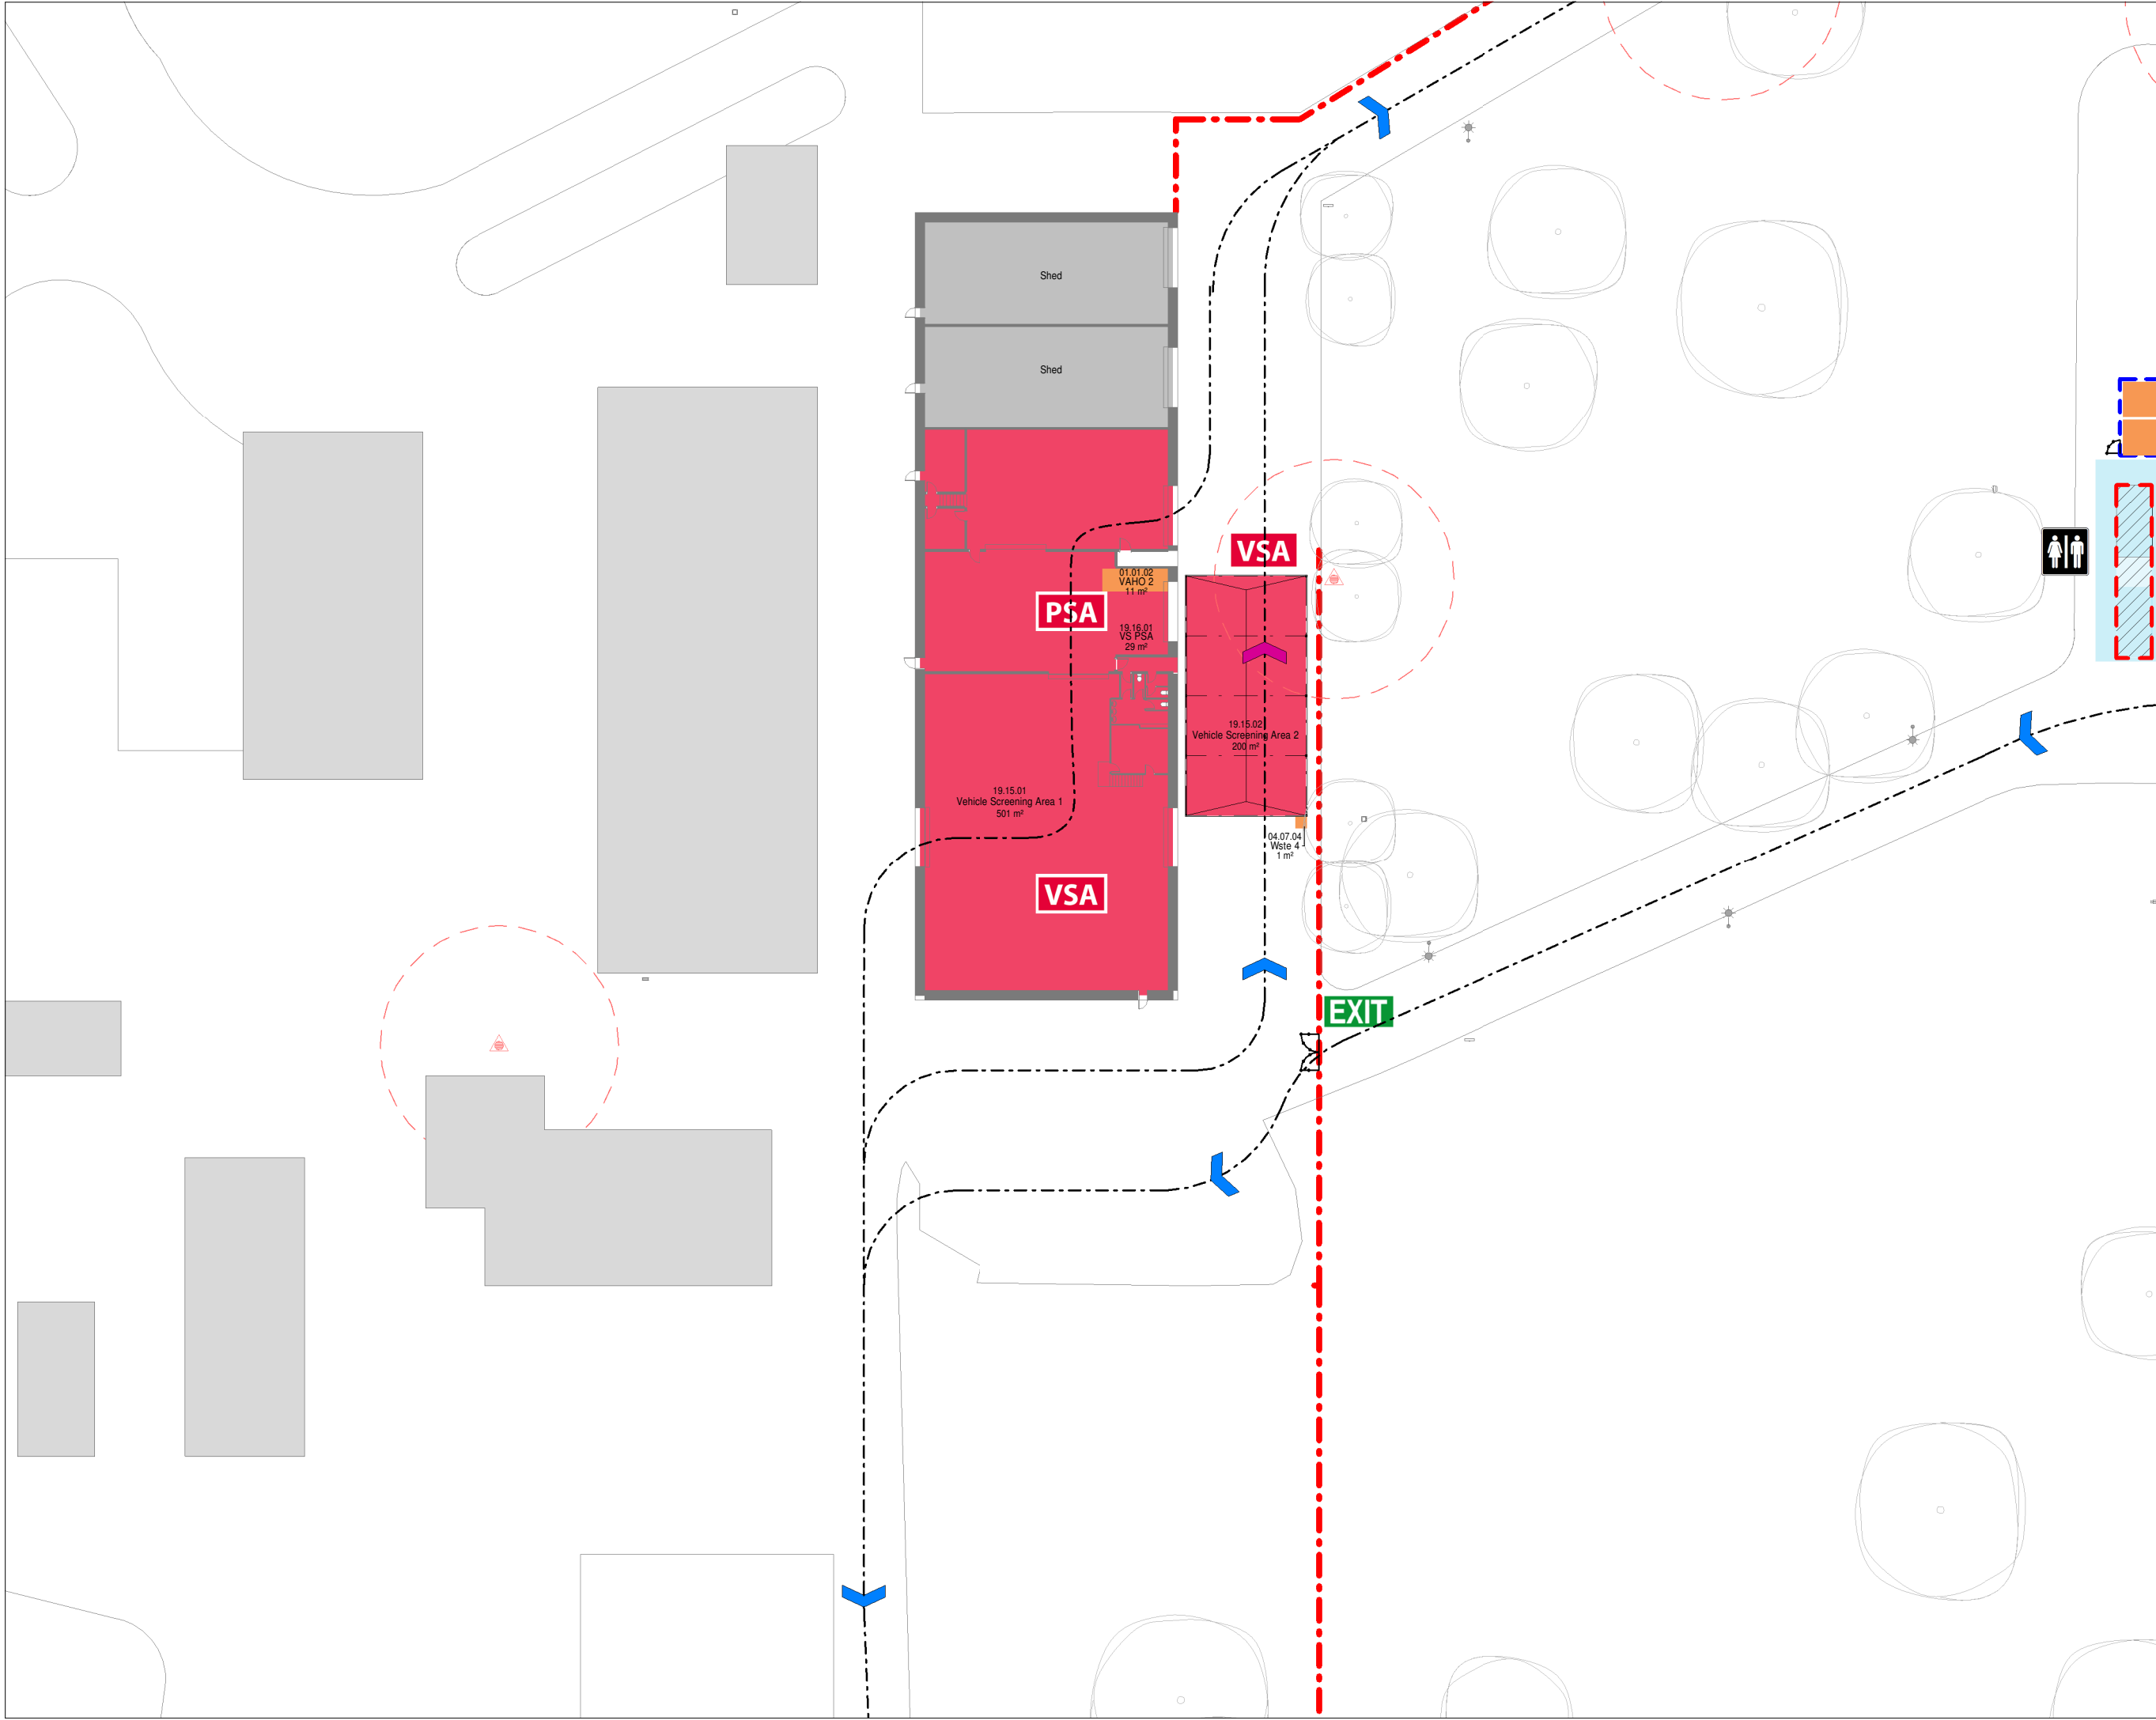

THIS DRAWING AND THE INFORMATION IT CONTAINS IS TO BE USED AS A REFERENCE ONLY. GOLD COAST 2018 COMMONWEALTH GAMES CORPORATION MAKES NO REPRESENTATION OR WARRANTY, AND ACCEPTS NO RESPONSIBILITY OR LIABILITY FOR THE SUITABILITY, COMPETENCY, ACCURACY, CURRENCY OR COMPLETENESS OF THIS DRAWING OR THE INFORMATION IT CONTAINS. ALL LEVELS AND DIMENSIONS MUST BE VERIFIED BY CONTRACTORS AND SUPPLIERS ON SITE AND ANY DISCREPANCIES ARE TO BE REPORTED TO GOLD COAST 2018 COMMONWEALTH GAMES CORPORATION BEFORE PROCEEDING WITH ANY WORK ON SITE. ALL DRAWINGS, INFORMATION AND SPECIFICATIONS ARE THE PROPERTY OF GOLD COAST 2018 COMMONWEALTH GAMES CORPORATION AND ARE NOT TO BE DISTRIBUTED, REPRODUCED OR ALTERED IN ANY WAY WITHOUT WRITTEN PERMISSION.


CONFIDENTIAL

LEGEND			
	COMPETITION AREA / ATHLETES		OPERATIONS
	COMMONWEALTH GAMES FAMILY		CEREMONIES
	BROADCAST		TECHNICAL OFFICIALS
	PRESS		SPECTATORS
	VENUE ENTRY & EXIT / SECURITY		UNAVAILABLE SPACE
			COMBINED SPACE
			CORPORATE HOSPITALITY

This Venue has been VOP'd

PRELIMINARY

Current Rev	Revised Rev	Date	Description
	1	6/10/2015	Issued as per Integrated Design Process Deliverables
V3	2	31/10/2016	Issued as per Integrated Design Process Deliverables

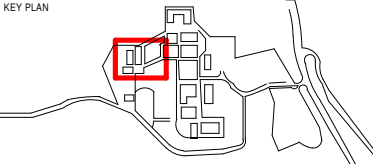


VENUE CODE **OXN**

VENUE **Oxenford Studios**





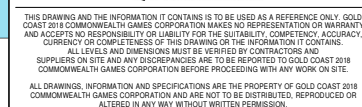


 




DRAWING TITLE **GA - COMPOUND PLAN - ZONE 9**

SCALE 1 : 500 @ A3
0 5m 10m 20m
SCALE IN METRES 1:500

OXN- 123-MS




LEGEND

 COMPETITION AREA / ATHLETES	 OPERATIONS	 VENUE ENTRY EXIT / SECURITY
 COMMONWEALTH GAMES FAMILY	 CEREMONIES	 UNAVAILABLE SPACE
 BROADCAST	 TECHNICAL OFFICIALS	 COMBINED SPACE
 PRESS	 SPECTATORS	 CORPORATE HOSPITALITY

PRELIMINARY

Current Rev	Revis Rev	Date	Description
V3	1	06/06/2016	Issued as per Integrated Design Process Deliverable
	2	31/10/2016	Issued as per Integrated Design Process Deliverable

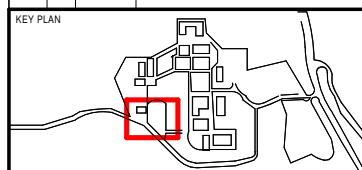

MS



VENUE CO

OXN

VEN

Oxenford Studios

DRAWING TITLE

DRAWING TITLE

GA - COMPOUND PLAN -
ZONE 10

SCALE 1 : 500 @ A3



SCALE IN METRES 1:500

OXN- 124-MS

© GOLD COAST 2018 COMMONWEALTH GAMES CORPORATION



THIS DRAWING AND THE INFORMATION IT CONTAINS IS TO BE USED AS A REFERENCE ONLY. GOLD COAST 2018 COMMONWEALTH GAMES CORPORATION MAKES NO REPRESENTATION OR WARRANTY, CURRENT OR FUTURE, OF THE ACCURACY, COMPLETENESS, OR RELIABILITY OF THE INFORMATION IT CONTAINS. ALL LEVELS AND DIMENSIONS MUST BE VERIFIED BY CONTRACTORS AND SUPPLIERS ON SITE AND ANY DISCREPANCIES ARE TO BE REPORTED TO GOLD COAST 2018 COMMONWEALTH GAMES CORPORATION BEFORE PROCEEDING WITH ANY WORK ON SITE. ALL DRAWINGS, INFORMATION AND SPECIFICATIONS ARE THE PROPERTY OF GOLD COAST 2018 COMMONWEALTH GAMES CORPORATION AND ARE NOT TO BE DISTRIBUTED, REPRODUCED OR ALTERED IN ANY WAY WITHOUT WRITTEN PERMISSION.

CONFIDENTIAL


LEGEND

- COMPETITION AREA / ATHLETES
- COMMONWEALTH GAMES FAMILY
- BROADCAST
- PRESS
- OPERATIONS
- CEREMONIES
- TECHNICAL OFFICIALS
- SPECTATORS
- VENUE ENTRY & EXIT / SECURITY
- UNAVAILABLE SPACE
- COMBINED SPACE
- CORPORATE HOSPITALITY

This Venue has been VOP'd

PRELIMINARY

Current Rev	Rev	Date	Description
	1	6/10/2015	Issued as per Integrated Design Process Deliverables
	2	06/06/2016	Issued as per Integrated Design Process Deliverables
V3	3	31/10/2016	Issued as per Integrated Design Process Deliverables

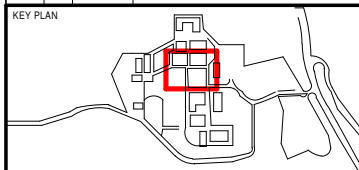

VENUE CODE
OXN
VENUE
Oxenford Studios

DRAWING TITLE
**GA - VENUE GROUND -
ZONE 4 (BADMINTON
TRAINING)**

SCALE
1 : 500 @ A3
0 5m 10m 20m
SCALE IN METRES 1:500

OXN- 150-BD

© GOLD COAST 2018 COMMONWEALTH GAMES CORPORATION

PLOT STAMP DATE:31/10/2016 2:17:50 PM



THIS DRAWING AND THE INFORMATION IT CONTAINS IS TO BE USED AS A REFERENCE ONLY. GOLD COAST 2018 COMMONWEALTH GAMES CORPORATION MAKES NO REPRESENTATION OR WARRANTY, CURRENT OR FUTURE, OF THE ACCURACY, COMPLETENESS, OR RELIABILITY OF THE INFORMATION IT CONTAINS. ALL LEVELS AND DIMENSIONS MUST BE VERIFIED BY CONTRACTORS AND SUPPLIERS ON SITE AND ANY DISCREPANCIES ARE TO BE REPORTED TO GOLD COAST 2018 COMMONWEALTH GAMES CORPORATION BEFORE PROCEEDING WITH ANY WORK ON SITE.

ALL DRAWINGS, INFORMATION AND SPECIFICATIONS ARE THE PROPERTY OF GOLD COAST 2018 COMMONWEALTH GAMES CORPORATION AND ARE NOT TO BE DISTRIBUTED, REPRODUCED OR ALTERED IN ANY WAY WITHOUT WRITTEN PERMISSION.

CONFIDENTIAL


LEGEND

- COMPETITION AREA / ATHLETES
- COMMONWEALTH GAMES FAMILY
- BROADCAST
- PRESS
- OPERATIONS
- CEREMONIES
- TECHNICAL OFFICIALS
- SPECTATORS
- VENUE ENTRY & EXIT / SECURITY
- UNAVAILABLE SPACE
- COMBINED SPACE
- CORPORATE HOSPITALITY

This Venue has been VOP'd

PRELIMINARY

Current Rev	Rev	Date	Description
V3	1	6/10/2015	Issued as per Integrated Design Process Deliverables
	2	06/06/2016	Issued as per Integrated Design Process Deliverables
	3	31/10/2016	Issued as per Integrated Design Process Deliverables

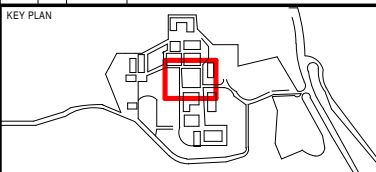

VENUE CODE **OXN**

VENUE **Oxenford Studios**

DRAWING TITLE
**GA - VENUE GROUND -
ZONE 5 (BOXING)**

SCALE 1 : 500 @ A3

0 5m 10m 20m

SCALE IN METRES 1:500

OXN- 151-BX


© GOLD COAST 2018 COMMONWEALTH GAMES CORPORATION

PLOT STAMP DATE:31/10/2016 2:17:53 PM


CAMERA PLATFORM & FOOTPRINTS - BX			
Platform	Description	L	W
B	RAISED PLATFORM	5400	1800
B	RAISED PLATFORM	1800	1800
C	Fixed Camera Platform	1500	1500
D	Fixed Camera Platform	1500	1500

CAMERA POSITIONS - BX			
Footprint	Description	L	W
AA	Overhead Camera Position	1000	1000
AB	Fixed Camera Position	1000	1000
P/P	Footprint Camera Position	1000	1000

TRIBUNES - BX	
Tribune Types	Total
3 Bay Broadcast Tribune (1.8m Long)	6
1 Bay Press Tribune (0.6m Long)	40

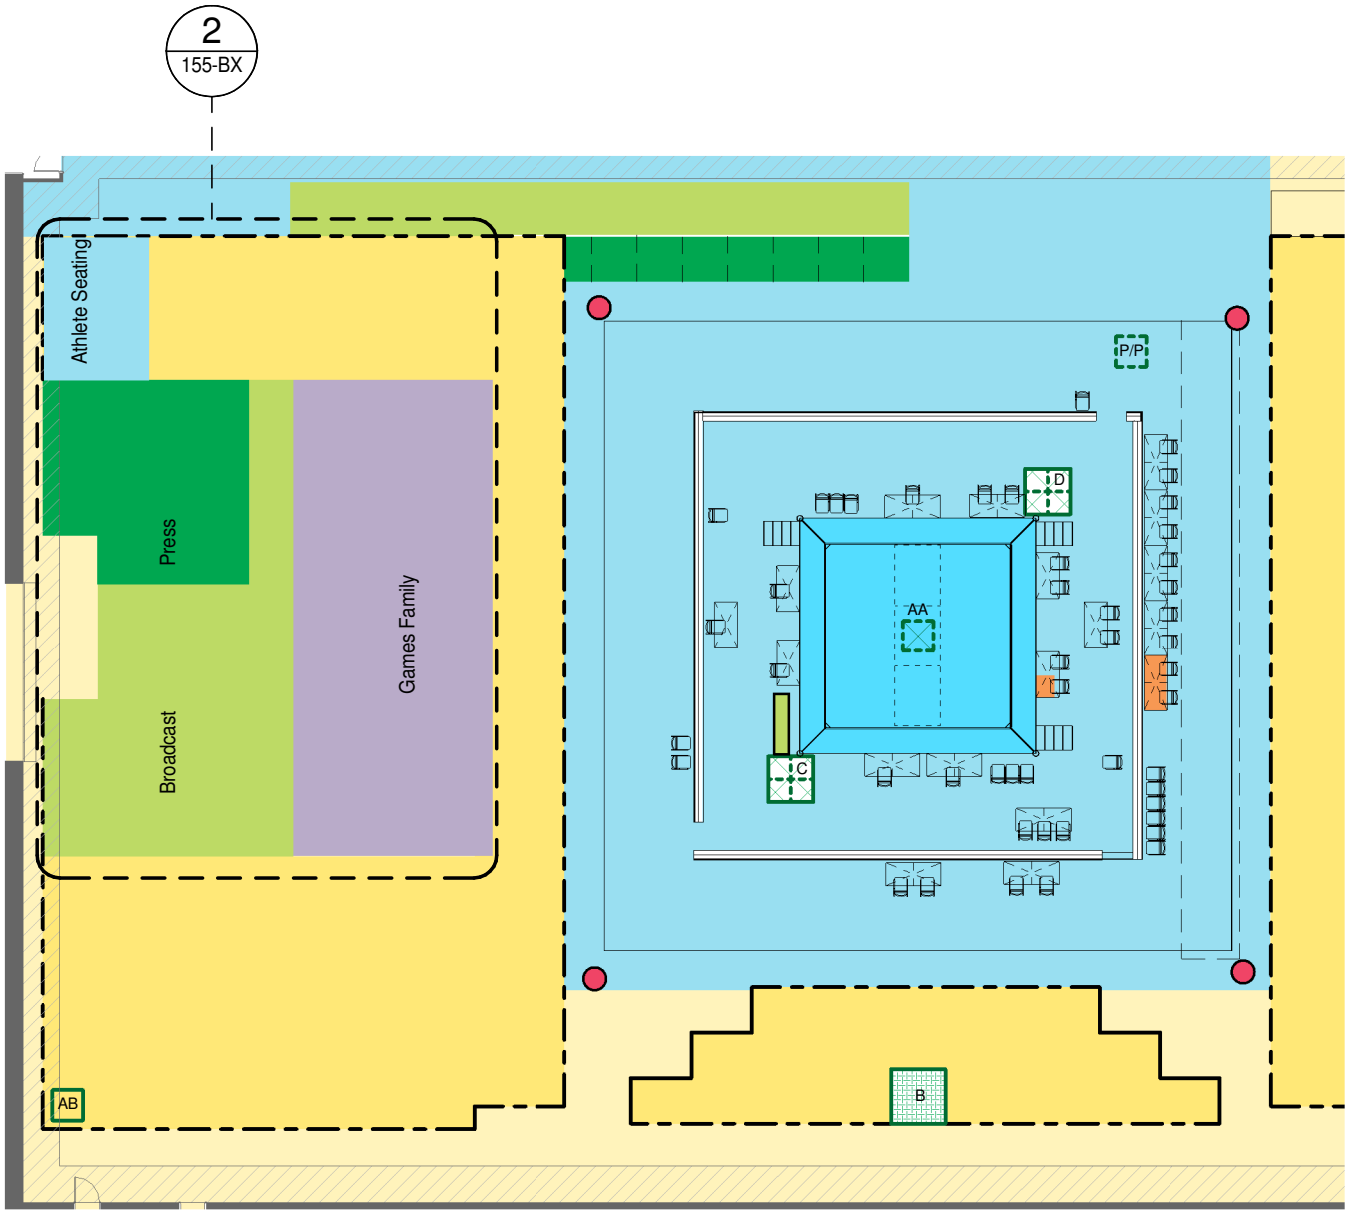

SEATING BOWL - BOXING
SCALE 1 : 250

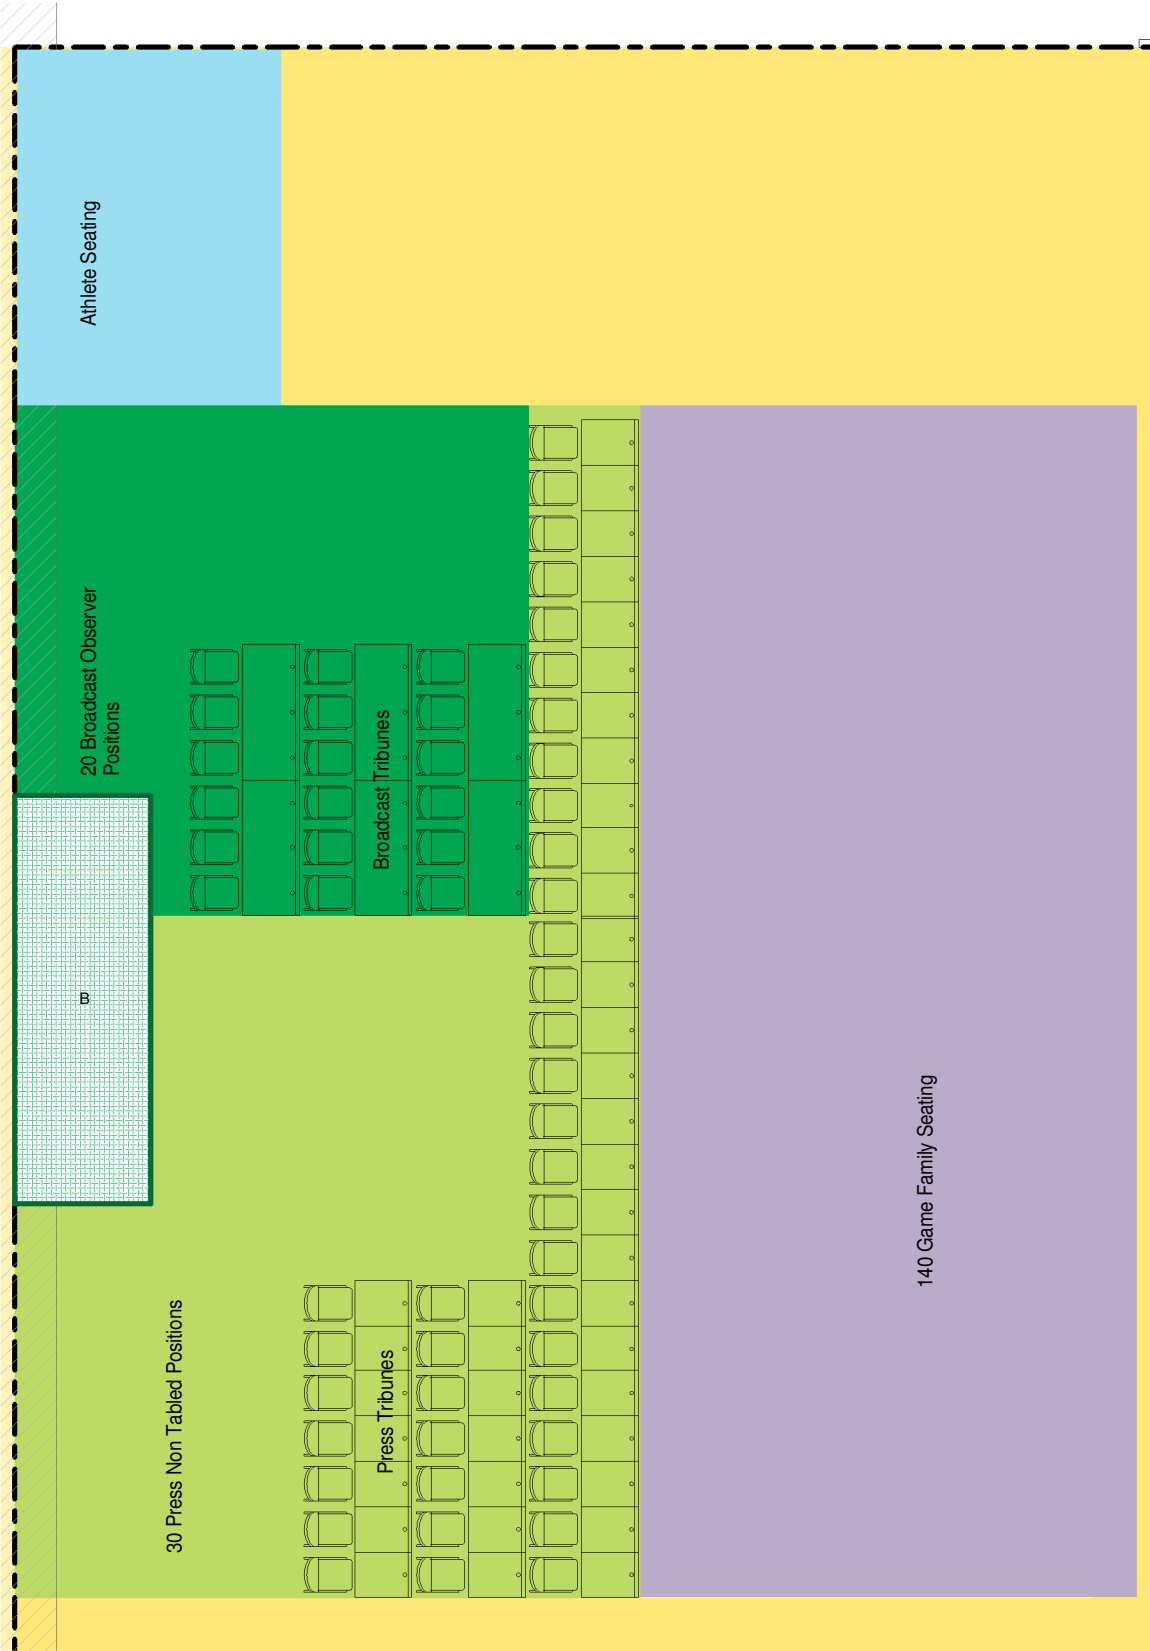

TRIBUNE LAYOUT - BOXING
SCALE 1 : 100

QUEENSLAND

THIS DRAWING AND THE INFORMATION IT CONTAINS IS TO BE USED AS A REFERENCE ONLY. GOLD COAST 2018 COMMONWEALTH GAMES CORPORATION MAKES NO REPRESENTATION OR WARRANTY, CURRENCY OR COMPLETE TRUTH OF THIS DRAWING OR THE INFORMATION IT CONTAINS. ALL LEVELS AND DIMENSIONS MUST BE VERIFIED BY CONTRACTORS AND SUPPLIERS ON SITE AND ANY DISCREPANCIES ARE TO BE REPORTED TO GOLD COAST 2018 COMMONWEALTH GAMES CORPORATION BEFORE PROCEEDING WITH ANY WORK ON SITE.

ALL DRAWINGS, INFORMATION AND SPECIFICATIONS ARE THE PROPERTY OF GOLD COAST 2018 COMMONWEALTH GAMES CORPORATION AND ARE NOT TO BE DISTRIBUTED, REPRODUCED OR ALTERED IN ANY WAY WITHOUT WRITTEN PERMISSION.

CONFIDENTIAL

LEGEND:

LEGEND:

3 BAY BROADCAST TRIBUNE (1.8m LONG)

3 BAY BROADCAST TRIBUNE ROBOTIC OPERATING POSITION (1.8m LONG)

1 BAY PRESS TRIBUNE (0.6m LONG)

This Venue has been VOP'd

PRELIMINARY

Current Rev	Rev	Date	Description
	1	06/06/2016	Issued as per Integrated Design Process Deliverables
V3	2	31/10/2016	Issued as per Integrated Design Process Deliverables

KEY PLAN

VENUE CODE **OXN**

VENUE **Oxenford Studios**


DRAWING TITLE **SEATING BOWL + TRIBUNE LAYOUT - BOXING**

SCALE: As indicated @ A3

0 5m 10m
SCALE IN METRES 1:250

OXN- 155-BX

© GOLD COAST 2018 COMMONWEALTH GAMES CORPORATION

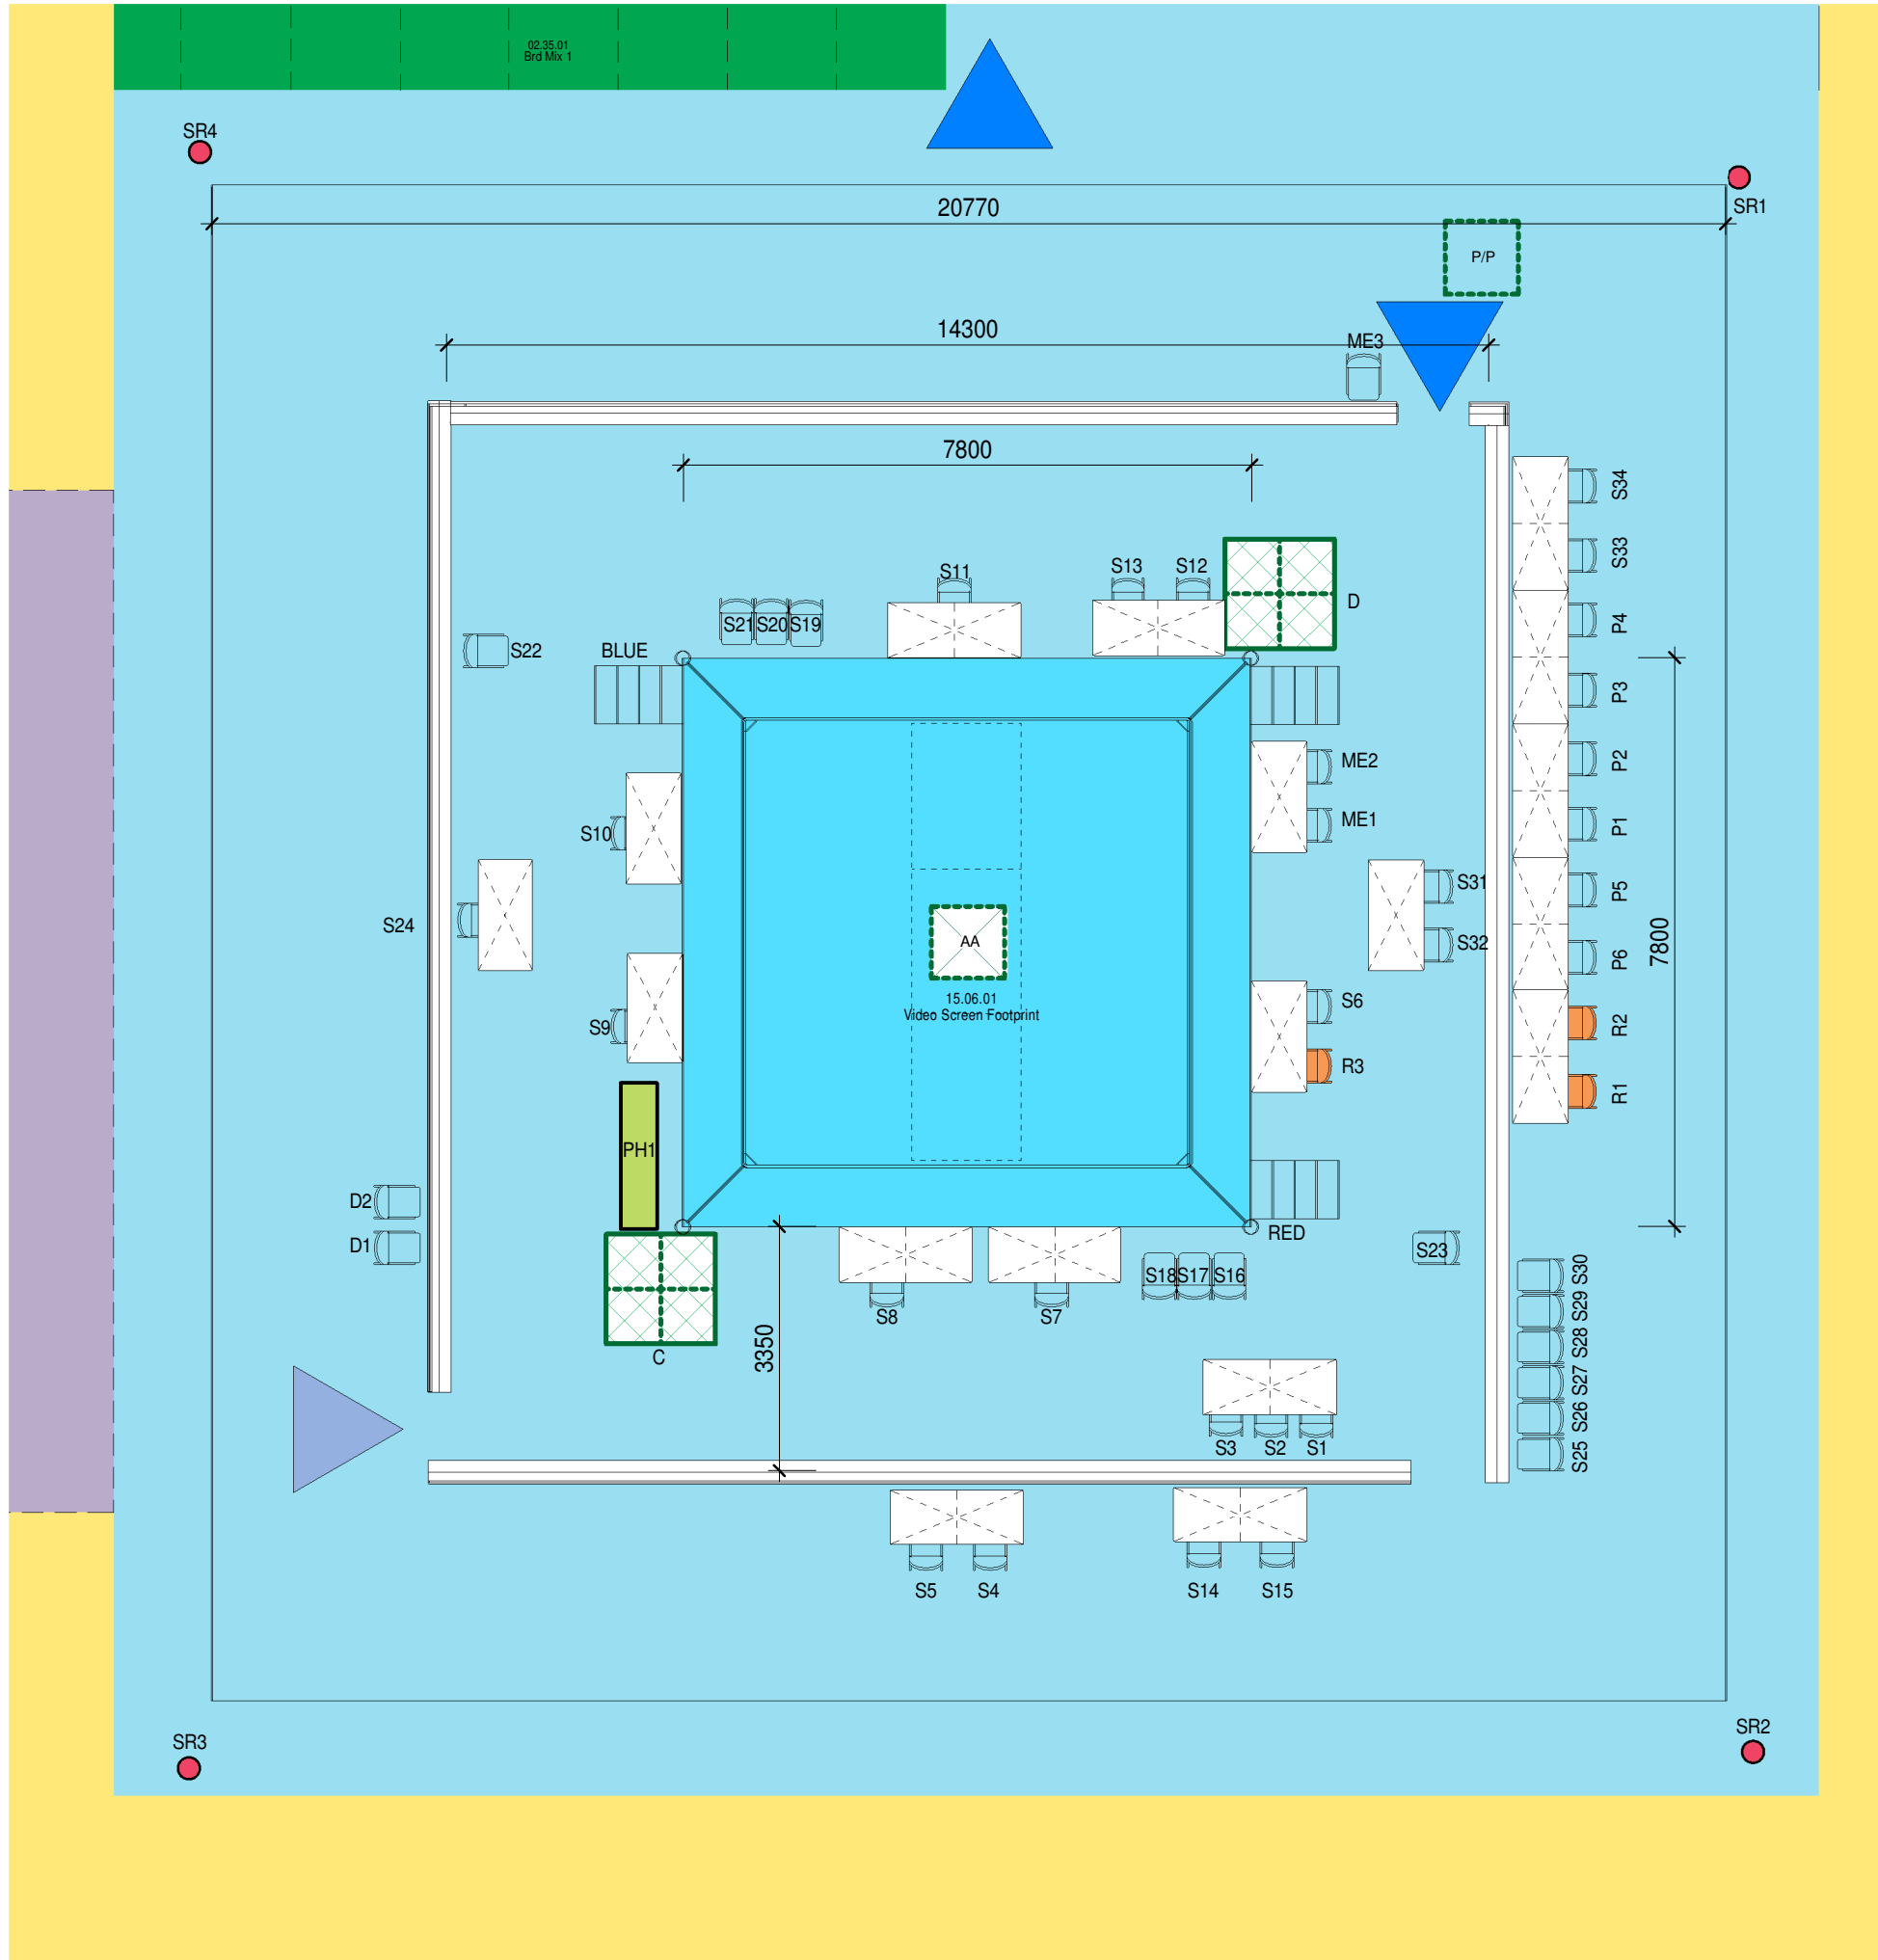

Sports (S)	Sports (S)	Space Code
S1 - R & J Draw Comission S2 - R & J Draw Comission S3 - R & J Draw Comission S4 - R & J Evaluators S5 - R & J Evaluators S6 - Assistant Supervisor S7 - Judge S8 - Judge S9 - Judge S10 - Judge S11 - Judge S12 - Time Keeper S13 - Time Keeper S14 - R & J Co-ordinator S15 - R & J Co-ordinator S16 - Red Coach S17 - Red Coach S18 - Red Coach S19 - Blue Coach S20 - Blue Coach S21 - Blue Coach S22 - FOP Team Member S23 - FOP Team Member	S24 - Supervisor S25 - Next Referee S26 - Next Judge S27 - Next Judge S28 - Next Judge S29 - Next Judge S30 - Next Judge S31 - Announcer S32 - Announcer S33 - Venue Manager S34 - Sport Manager	

Medical (ME)	Space Code
ME1 - Cut Man ME2 - AIBA Medical ME3 - FOP Medical	
Anti-Doping (D)	
D1 - Doping Chaperone (Team Leader) D2 - Doping Chaperone	
Photo Pool Position (PHP)	
PH1 - Photo Pool	

Results (R)	Space Code	Sports Presentation (SP)	Space Code
R 1 - Results Manager R 2 - Data R 3 - Timing and Scoring		P1 - Audio P2 - Audio P3 - Presentation P4 - Presentation P5 - T.V P6 - T.V	
		Security (SR)	
		SR1 - Security Personnel SR2 - Security Personnel SR3 - Security Personnel SR4 - Security Personnel	

CAMERA PLATFORM & FOOTPRINTS - BX			
Platform	Description	L	W
B	RAISED PLATFORM	5400	1800
B	RAISED PLATFORM	1800	1800
C	Fixed Camera Platform	1500	1500
D	Fixed Camera Platform	1500	1500

CAMERA POSITIONS - BX			
Footprint	Description	L	W
AA	Overhead Camera Position	1000	1000
AB	Fixed Camera Position	1000	1000
P/P	Footprint Camera Position	1000	1000



THIS DRAWING AND THE INFORMATION IT CONTAINS IS TO BE USED AS A REFERENCE ONLY. GOLD COAST 2018 COMMONWEALTH GAMES CORPORATION MAKES NO REPRESENTATION OR WARRANTY, CURRENT OR FUTURE, OF THE ACCURACY, COMPLETENESS, OR RELIABILITY OF THE INFORMATION IT CONTAINS. ALL LEVELS AND DIMENSIONS MUST BE VERIFIED BY CONTRACTORS AND SUPPLIERS ON SITE AND ANY DISCREPANCIES ARE TO BE REPORTED TO GOLD COAST 2018 COMMONWEALTH GAMES CORPORATION BEFORE PROCEEDING WITH ANY WORK ON SITE. ALL DRAWINGS, INFORMATION AND SPECIFICATIONS ARE THE PROPERTY OF GOLD COAST 2018 COMMONWEALTH GAMES CORPORATION AND ARE NOT TO BE DISTRIBUTED, REPRODUCED OR ALTERED IN ANY WAY WITHOUT WRITTEN PERMISSION.

CONFIDENTIAL

LEGEND


COMPETITION AREA / ATHLETES	OPERATIONS	VENUE ENTRY & EXIT / SECURITY
COMMONWEALTH GAMES FAMILY	CEREMONIES	UNAVAILABLE SPACE
BROADCAST	TECHNICAL OFFICIALS	COMBINED SPACE
PRESS	SPECTATORS	CORPORATE HOSPITALITY



This Venue has been VOP'd

PRELIMINARY

Current Rev	Rev	Date	Description
V3	1	06/06/2016	Issued as per Integrated Design Process Deliverables

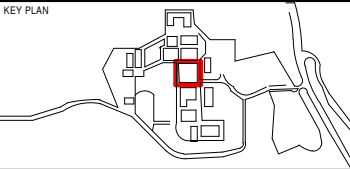

OXN

Oxenford Studios

DRAWING TITLE
FOP LAYOUT - BOXING

SCALE
1 : 100 @ A3













OXN- 200-BX

© GOLD COAST 2018 COMMONWEALTH GAMES CORPORATION

THIS DRAWING AND THE INFORMATION IT CONTAINS IS TO BE USED AS A REFERENCE ONLY. GOLD COAST 2018 COMMONWEALTH GAMES CORPORATION MAKES NO REPRESENTATION OR WARRANTY, AND ACCEPTS NO RESPONSIBILITY OR LIABILITY FOR THE SUITABILITY, COMPETENCY, ACCURACY, CURRENCY OR COMPLETENESS OF THIS DRAWING OR THE INFORMATION IT CONTAINS. ALL LEVELS AND DIMENSIONS MUST BE VERIFIED BY CONTRACTORS AND SUPPLIERS ON SITE AND ANY DISCREPANCIES ARE TO BE REPORTED TO GOLD COAST 2018 COMMONWEALTH GAMES CORPORATION BEFORE PROCEEDING WITH ANY WORK ON SITE. ALL DRAWINGS, INFORMATION AND SPECIFICATIONS ARE THE PROPERTY OF GOLD COAST 2018 COMMONWEALTH GAMES CORPORATION AND ARE NOT TO BE DISTRIBUTED, REPRODUCED OR ALTERED IN ANY WAY WITHOUT WRITTEN PERMISSION.

CONFIDENTIAL


LEGEND

This Venue has been VOP'd

PRELIMINARY

Current Rev	Rev	Date	Description
V3	1	06/06/2016	Issued as per Integrated Design Process Deliverables

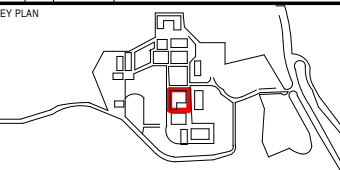

VENUE CODE **OXN**

VENUE **Oxenford Studios**


DRAWING TITLE
FOP SECTIONS - BOXING

SCALE 1 : 250 @ A3


SCALE IN METRES 1:250

OXN- 220-BX


© GOLD COAST 2018 COMMONWEALTH GAMES CORPORATION

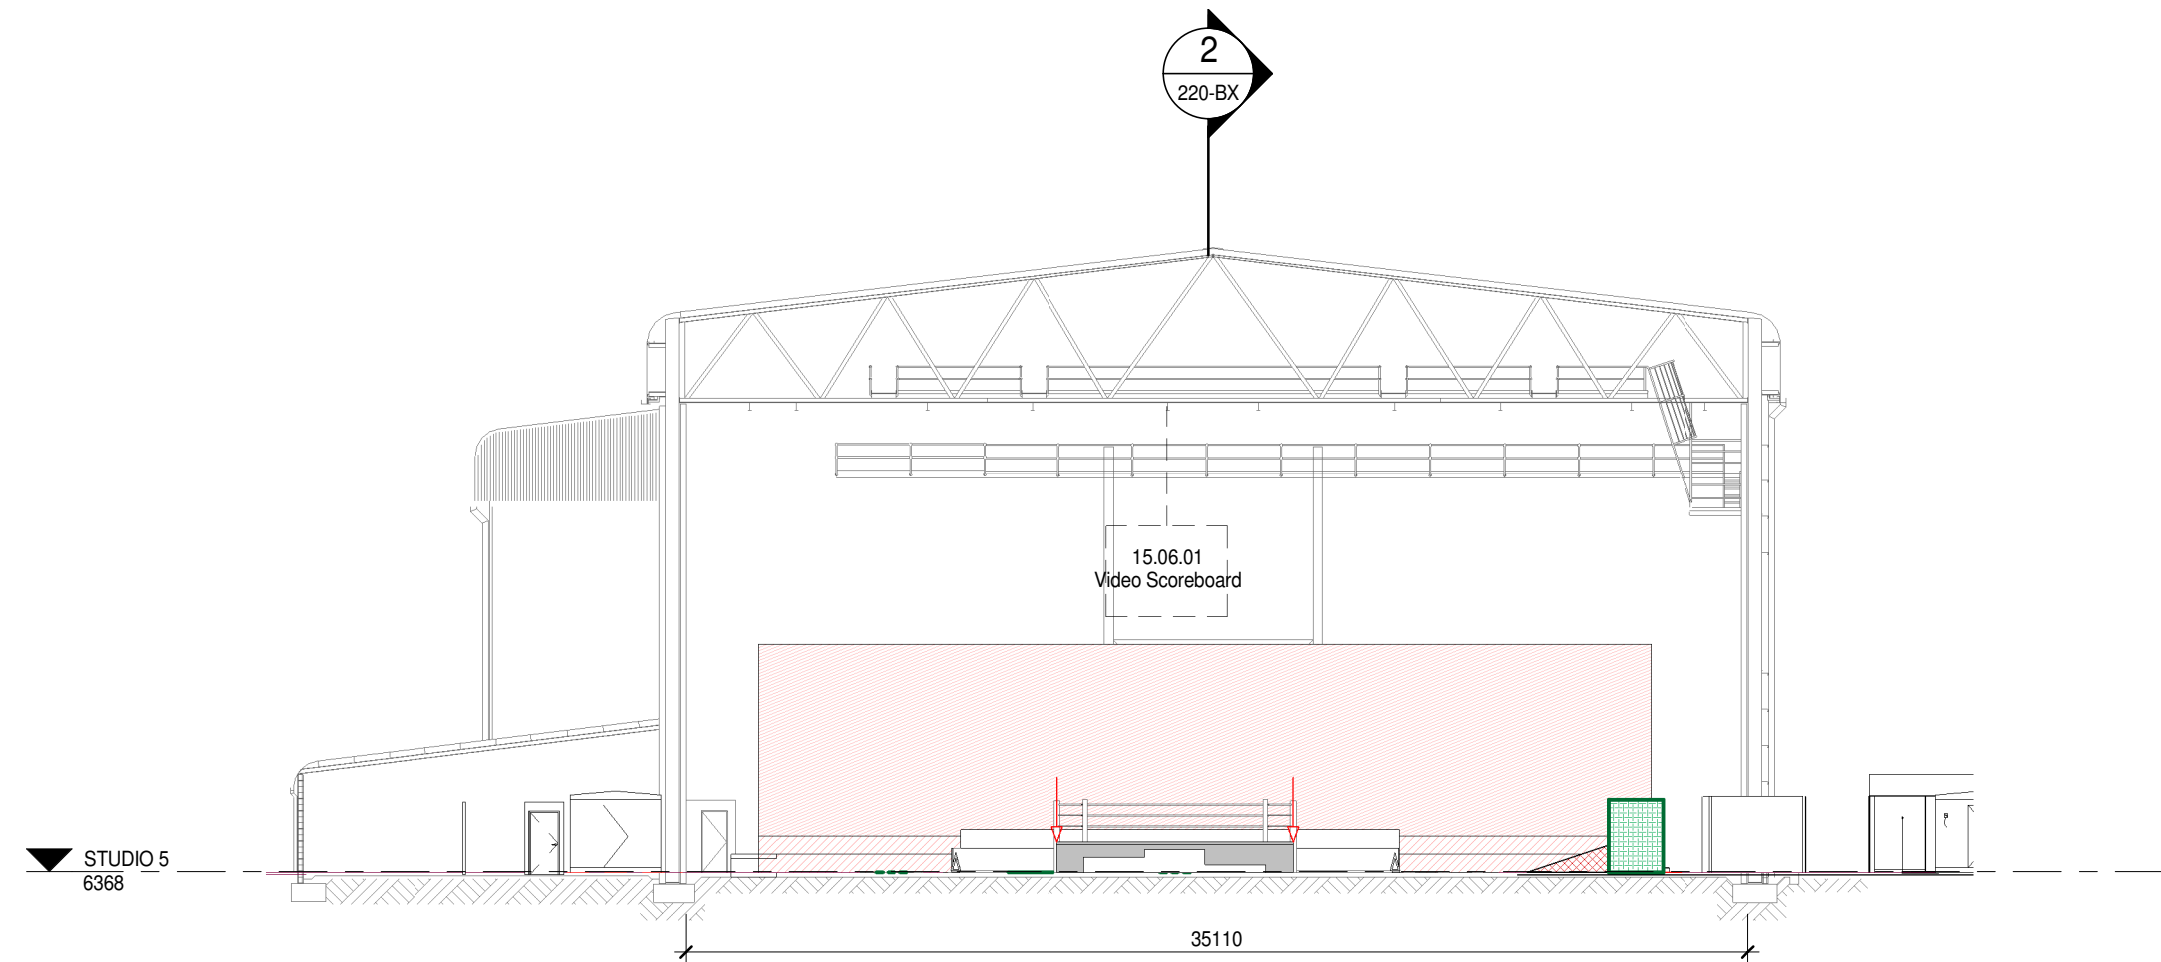

BOXING SECTION - ACROSS
SCALE 1 : 250

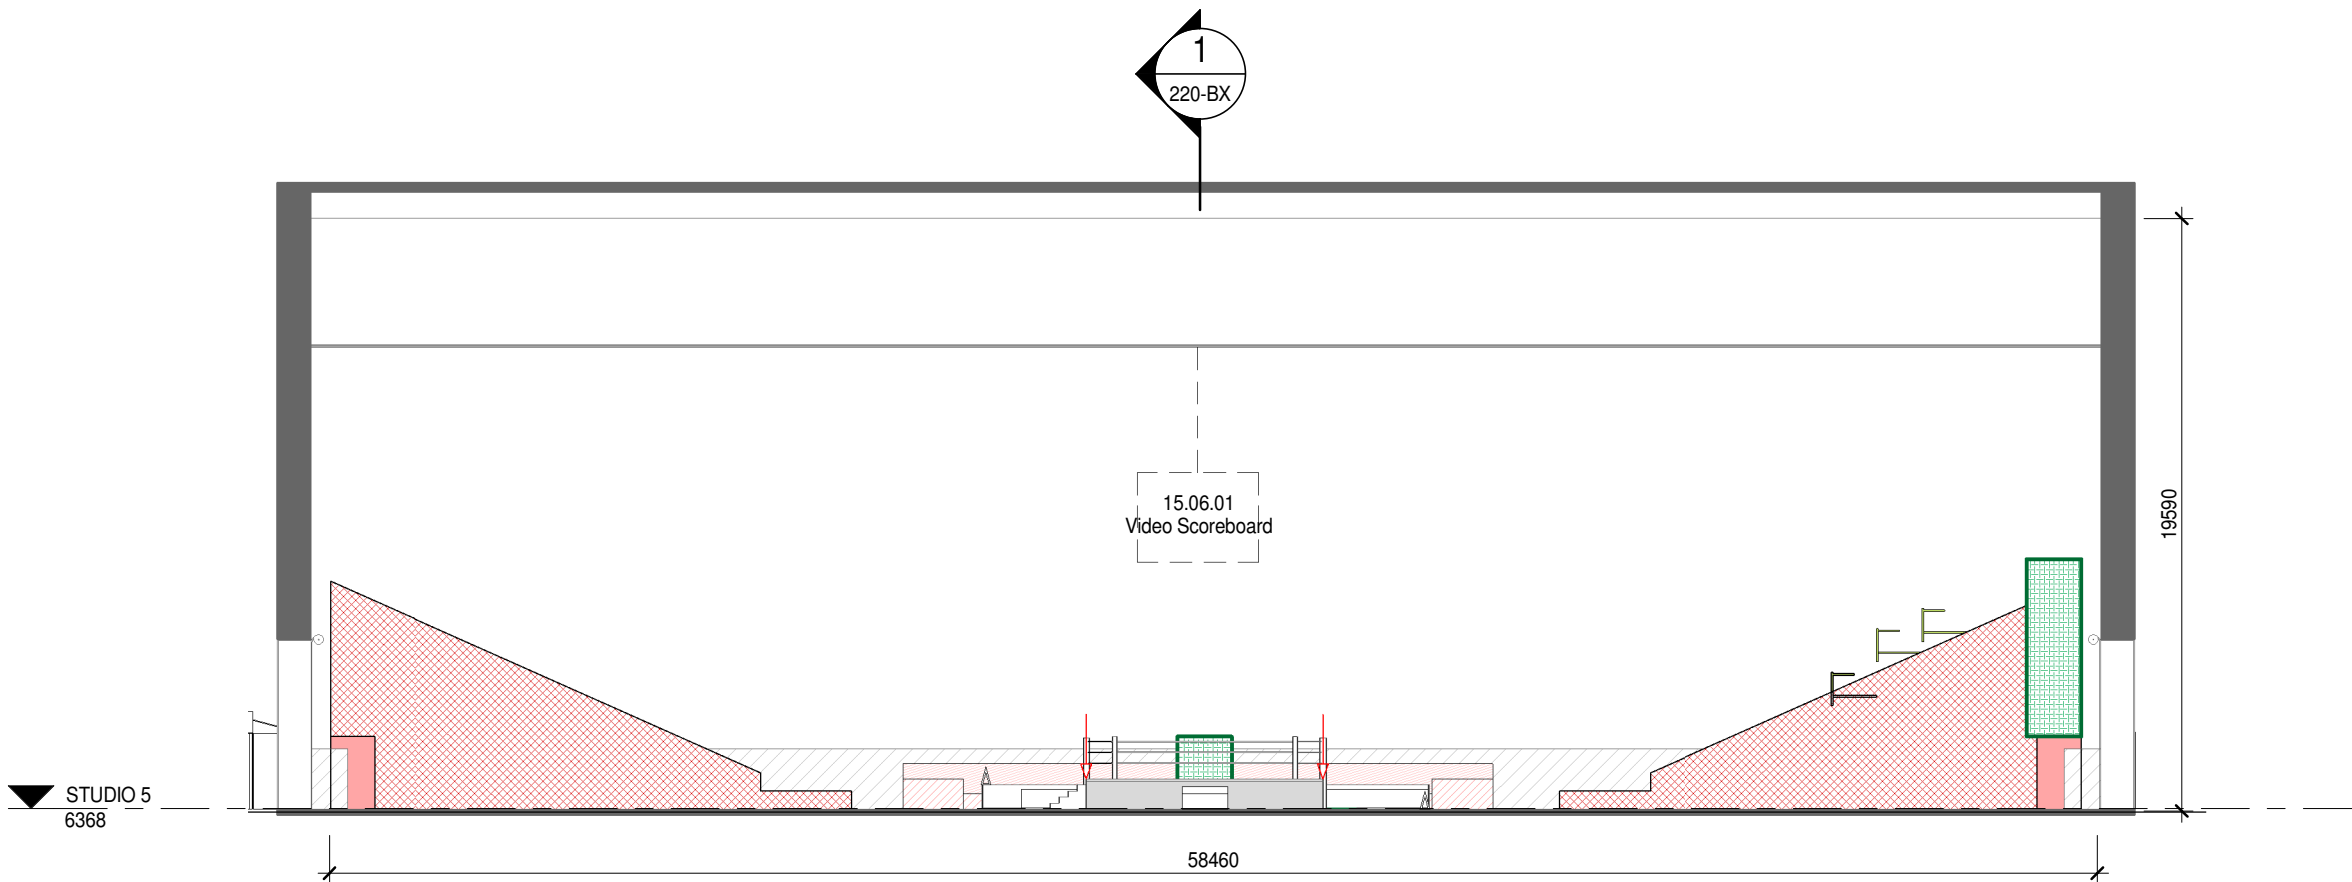

BOXING SECTION - LONG
SCALE 1 : 250

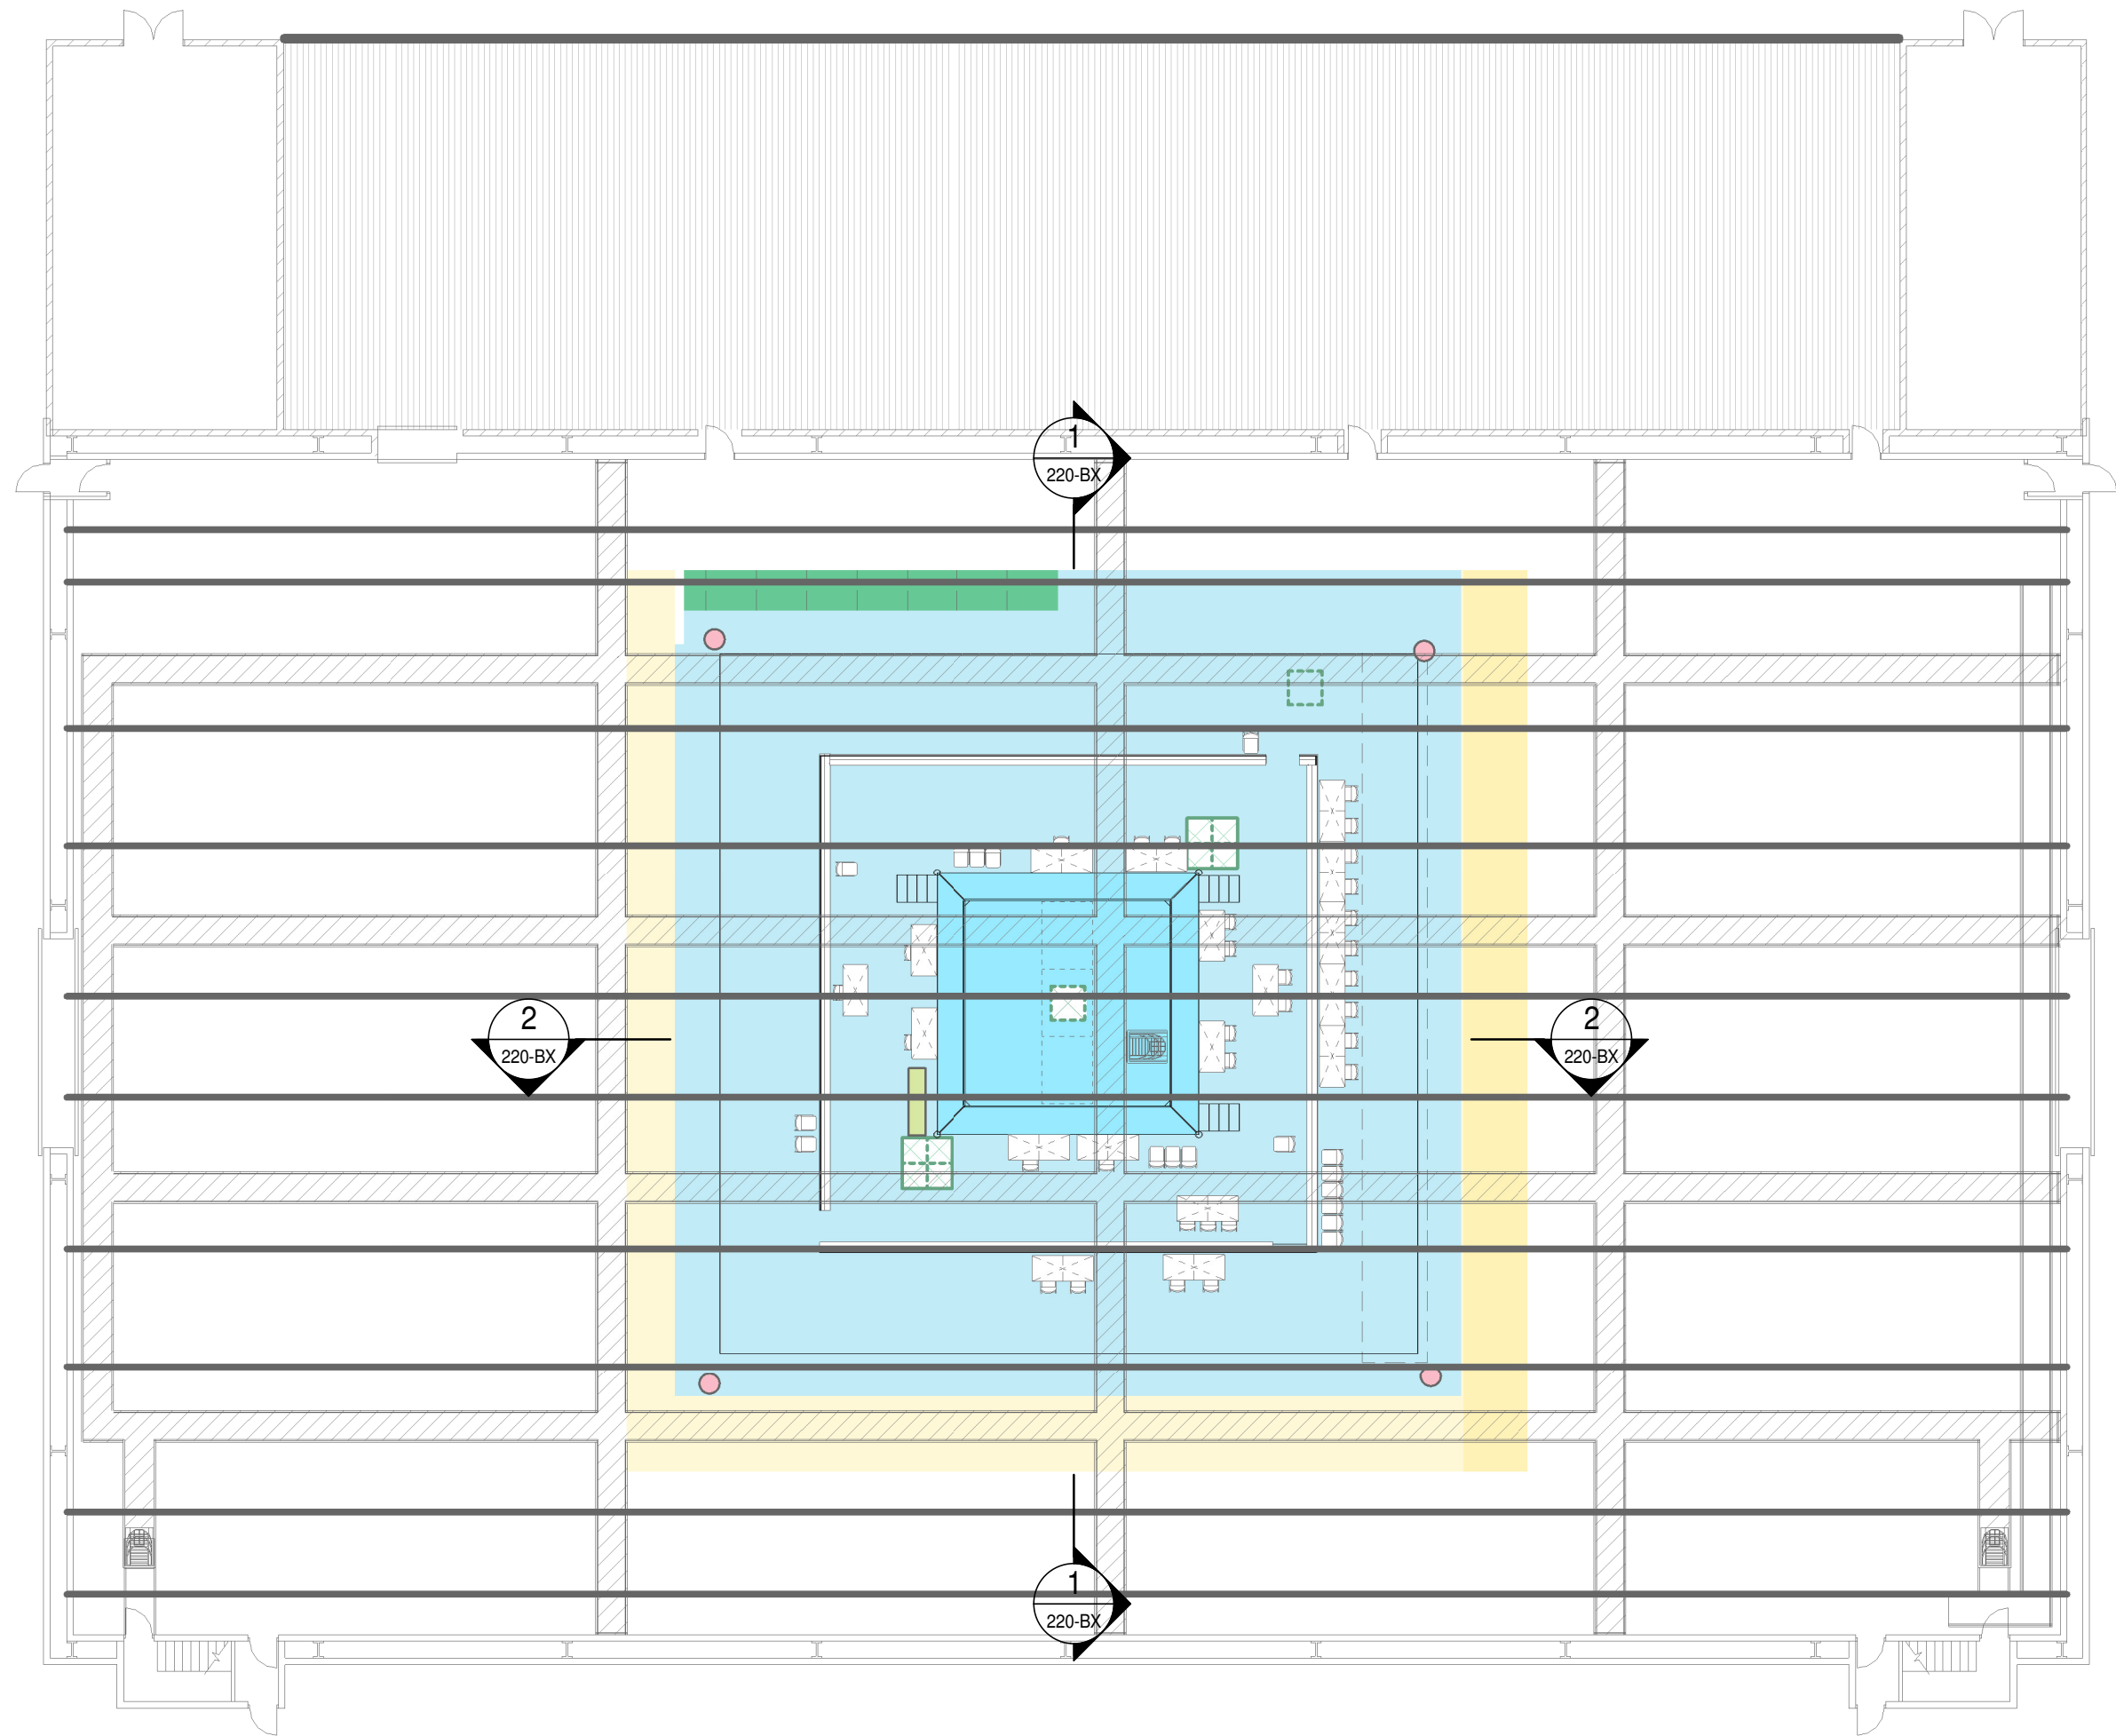

THIS DRAWING AND THE INFORMATION IT CONTAINS IS TO BE USED AS A REFERENCE ONLY. GOLD COAST 2018 COMMONWEALTH GAMES CORPORATION MAKES NO REPRESENTATION OR WARRANTY, AND ACCEPTS NO RESPONSIBILITY OR LIABILITY FOR THE SUITABILITY, COMPETENCY, ACCURACY, CURRENCY OR COMPLETENESS OF THIS DRAWING OR THE INFORMATION IT CONTAINS. ALL LEVELS AND DIMENSIONS MUST BE VERIFIED BY CONTRACTORS AND SUPPLIERS ON SITE AND ANY DISCREPANCIES ARE TO BE REPORTED TO GOLD COAST 2018 COMMONWEALTH GAMES CORPORATION BEFORE PROCEEDING WITH ANY WORK ON SITE. ALL DRAWINGS, INFORMATION AND SPECIFICATIONS ARE THE PROPERTY OF GOLD COAST 2018 COMMONWEALTH GAMES CORPORATION AND ARE NOT TO BE DISTRIBUTED, REPRODUCED OR ALTERED IN ANY WAY WITHOUT WRITTEN PERMISSION.



CONFIDENTIAL

- LEGEND**
- | | | |
|-----------------------------|---------------------|-------------------------------|
| COMPETITION AREA / ATHLETES | OPERATIONS | VENUE ENTRY & EXIT / SECURITY |
| COMMONWEALTH GAMES FAMILY | CEREMONIES | UNAVAILABLE SPACE |
| BROADCAST | TECHNICAL OFFICIALS | COMBINED SPACE |
| PRESS | SPECTATORS | CORPORATE HOSPITALITY |

This Venue has been VOP'd

PRELIMINARY

Current Rev	Rev	Date	Description
V3	1	06/06/2016	Issued as per Integrated Design Process Deliverables

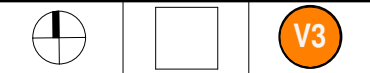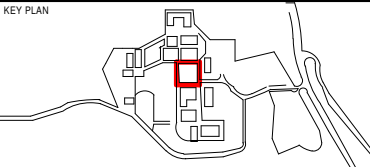

VENUE CODE **OXN**

VENUE **Oxenford Studios**

DRAWING TITLE **FOP RCP - BOXING**

SCALE **1 : 200 @ A3**



OXN- 210-BX

© GOLD COAST 2018 COMMONWEALTH GAMES CORPORATION



QUEENSLAND
THIS DRAWING AND THE INFORMATION IT CONTAINS IS TO BE USED AS A REFERENCE ONLY. GOLD COAST 2018 COMMONWEALTH GAMES CORPORATION MAKES NO REPRESENTATION OR WARRANTY, CURRENT OR FUTURE, OF THE ACCURACY, COMPLETENESS OR SUITABILITY OF THE INFORMATION CONTAINED HEREIN. ALL LEVELS AND DIMENSIONS MUST BE VERIFIED BY CONTRACTORS AND SUPPLIERS ON SITE AND ANY DISCREPANCIES ARE TO BE REPORTED TO GOLD COAST 2018 COMMONWEALTH GAMES CORPORATION BEFORE PROCEEDING WITH ANY WORK ON SITE.
ALL DRAWINGS, INFORMATION AND SPECIFICATIONS ARE THE PROPERTY OF GOLD COAST 2018 COMMONWEALTH GAMES CORPORATION AND ARE NOT TO BE DISTRIBUTED, REPRODUCED OR ALTERED IN ANY WAY WITHOUT WRITTEN PERMISSION.


CONFIDENTIAL

LEGEND	
	COMPETITION AREA / ATHLETES
	OPERATIONS
	VENUE ENTRY & EXIT / SECURITY
	COMMONWEALTH GAMES FAMILY
	CEREMONIES
	UNAVAILABLE SPACE
	BROADCAST
	TECHNICAL OFFICIALS
	PRESS
	SPECTATORS
	CORPORATE HOSPITALITY

This Venue has been VOP'd

PRELIMINARY

Current Rev	Rev	Date	Description
V3	1	6/10/2015	Issued as per Integrated Design Process Deliverables
	2	06/06/2016	Issued as per Integrated Design Process Deliverables
	3	31/10/2016	Issued as per Integrated Design Process Deliverables

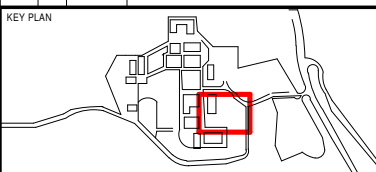

VENUE CODE
OXN

VENUE
Oxenford Studios

DRAWING TITLE
GA - VENUE GROUND - ZONE 8 (SQUASH)

SCALE
1 : 500 @ A3
0 5m 10m 20m
SCALE IN METRES 1:500

OXN- 154-SQ


© GOLD COAST 2018 COMMONWEALTH GAMES CORPORATION

PLOT STAMP DATE:31/10/2016 2:18:02 PM


CAMERA POSITIONS - SQ(S)			
Footprint	Description	L	W
AA	Footprint Camera Position	1800	1800
AB	Footprint Camera Position	1800	1800
AC	Footprint Camera Position	1000	1000
AD	Footprint Camera Position	1000	1000
AE	Overhead Camera Position	1000	1000
AF	Overhead Camera Position	1000	1000
AG	Footprint Camera Position	1800	1800
AH	Overhead Camera Position	1000	1000
P/P	Footprint Camera Position	1000	1000

CAMERA PLATFORM & FOOTPRINTS - SQ(S)			
Platform	Description	L	W
A	Raised Camera Platform	1800	3600

TRIBUNES - SQ(S)	
Tribune Types	Total
3 Bay Broadcast Tribune (1.8m Long)	4
1 Bay Press Tribune (0.6m Long)	24

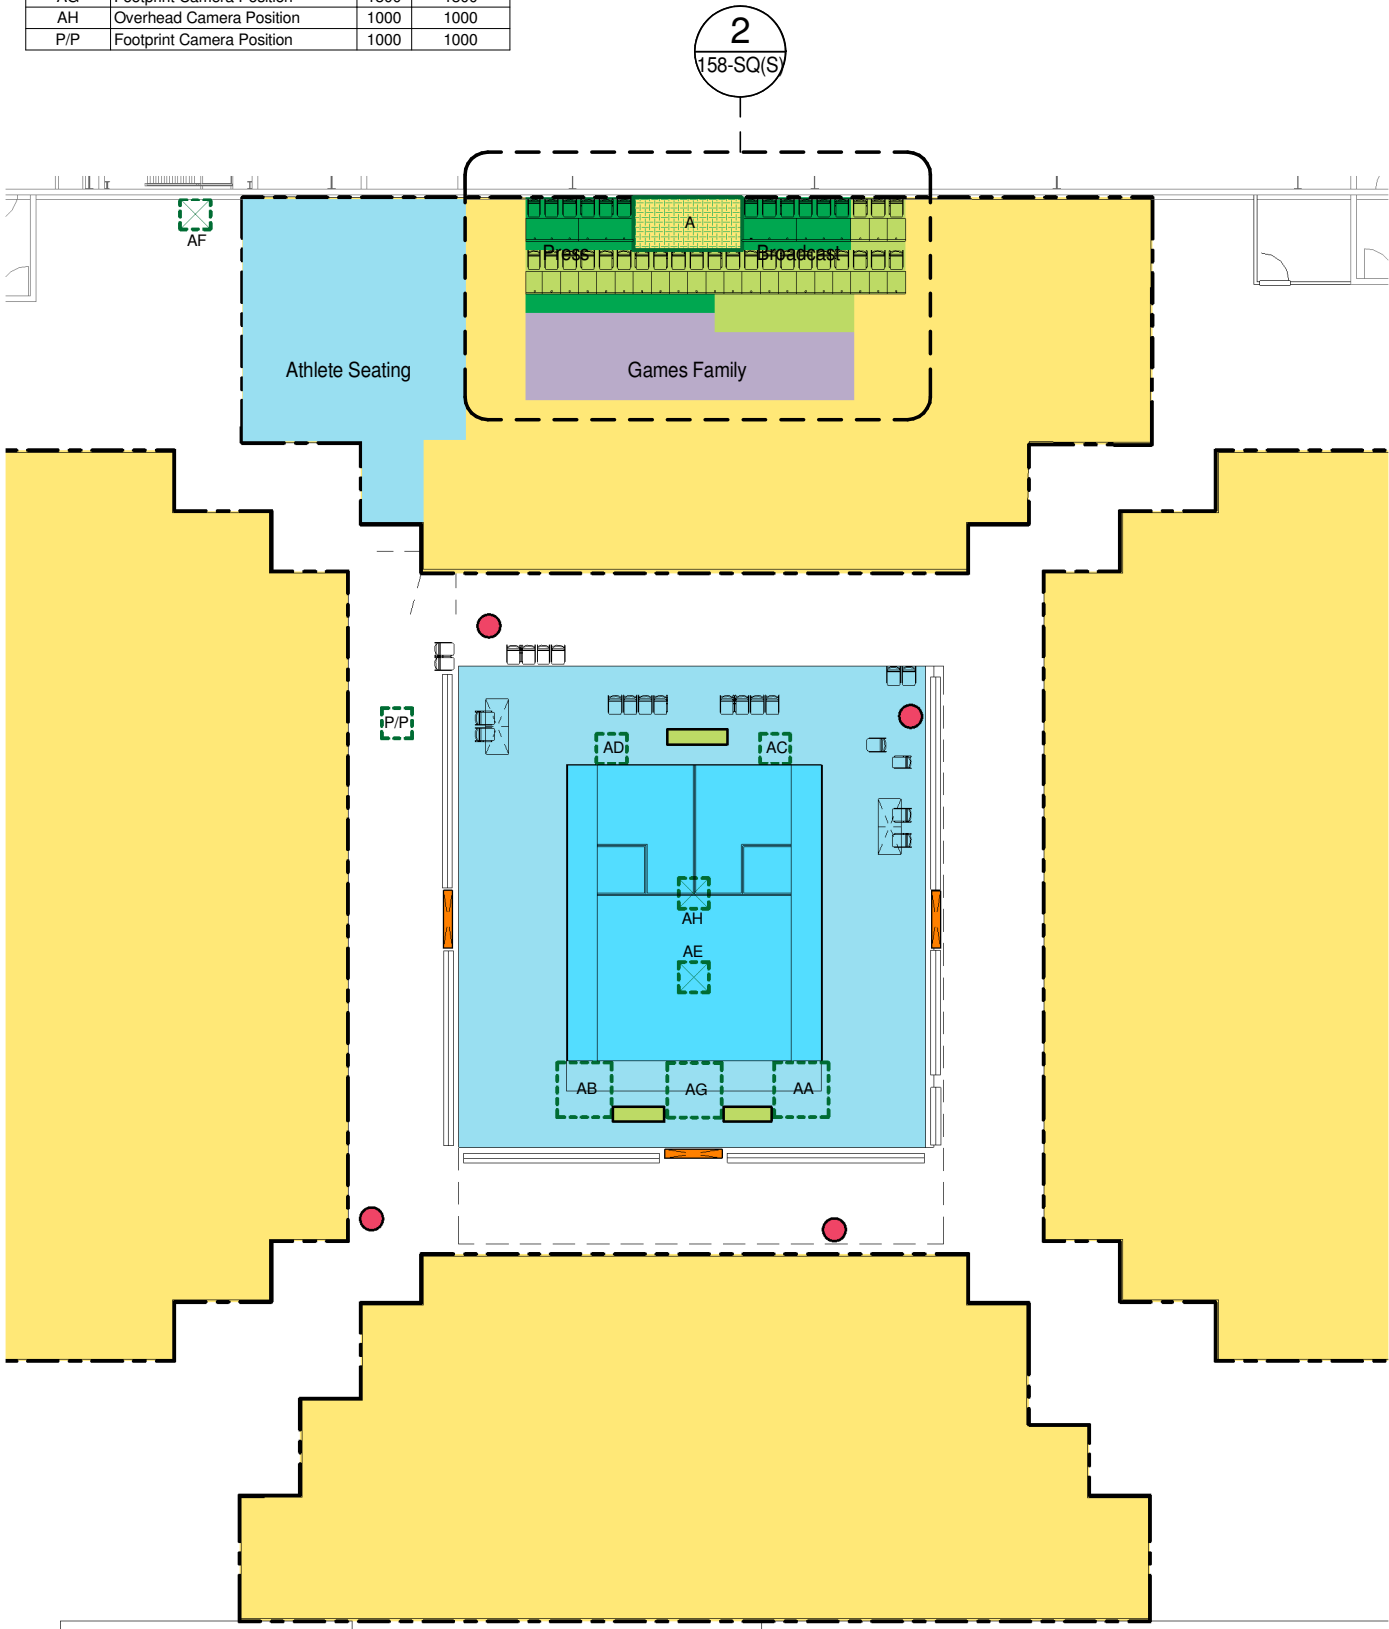

SEATING BOWL - SQUASH SHOW
SCALE 1 : 250

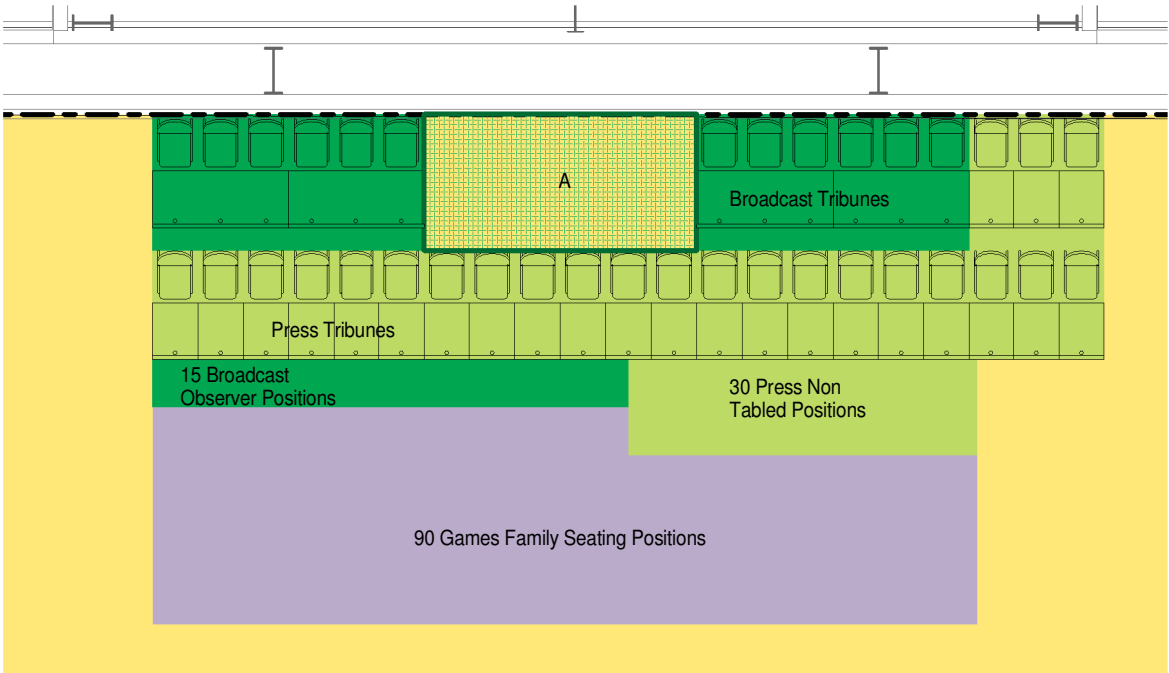

TRIBUNE LAYOUT - SQUASH SHOW
SCALE 1 : 100

QUEENSLAND

THIS DRAWING AND THE INFORMATION IT CONTAINS IS TO BE USED AS A REFERENCE ONLY. GOLD COAST 2018 COMMONWEALTH GAMES CORPORATION MAKES NO REPRESENTATION OR WARRANTY, AND ACCEPTS NO RESPONSIBILITY OR LIABILITY FOR THE SUITABILITY, COMPETENCY, ACCURACY, CURRENCY OR COMPLETENESS OF THIS DRAWING OR THE INFORMATION IT CONTAINS. ALL LEVELS AND DIMENSIONS MUST BE VERIFIED BY CONTRACTORS AND SUPPLIERS ON SITE AND ANY DISCREPANCIES ARE TO BE REPORTED TO GOLD COAST 2018 COMMONWEALTH GAMES CORPORATION BEFORE PROCEEDING WITH ANY WORK ON SITE. ALL DRAWINGS, INFORMATION AND SPECIFICATIONS ARE THE PROPERTY OF GOLD COAST 2018 COMMONWEALTH GAMES CORPORATION AND ARE NOT TO BE DISTRIBUTED, REPRODUCED OR ALTERED IN ANY WAY WITHOUT WRITTEN PERMISSION.

CONFIDENTIAL

LEGEND

- COMPETITION AREA / ATHLETES
- OPERATIONS
- VENUE ENTRY & EXIT / SECURITY
- COMMONWEALTH GAMES FAMILY
- CEREMONIES
- UNAVAILABLE SPACE
- BROADCAST
- TECHNICAL OFFICIALS
- COMBINED SPACE
- PRESS
- SPECTATORS
- CORPORATE HOSPITALITY

LEGEND:

- FREESTANDING CAMERA POSITION
- FIXED CAMERA POSITION
- OVERHEAD CAMERA POSITION
- CAMERA PLATFORM IN SEATING STANDS (ISOLATED FROM SEATING STANDS)
- RAISED CAMERA PLATFORM

- 3 BAY BROADCAST TRIBUNE (1.8m LONG)
- 3 BAY BROADCAST TRIBUNE ROBOTIC OPERATING POSITION (1.8m LONG)
- 1 BAY PRESS TRIBUNE (0.6m LONG)

This Venue has been VOP'd

PRELIMINARY

Current Rev	Rev	Date	Description
V3	1	06/06/2016	Issued as per Integrated Design Process Deliverables

KEY PLAN

VENUE CODE

OXN

VENUE

Oxenford Studios

DRAWING TITLE


SEATING BOWL + TRIBUNE LAYOUT - SQUASH

SCALE

As indicated @ A3

OXN- 158-SQ(S)


© GOLD COAST 2018 COMMONWEALTH GAMES CORPORATION

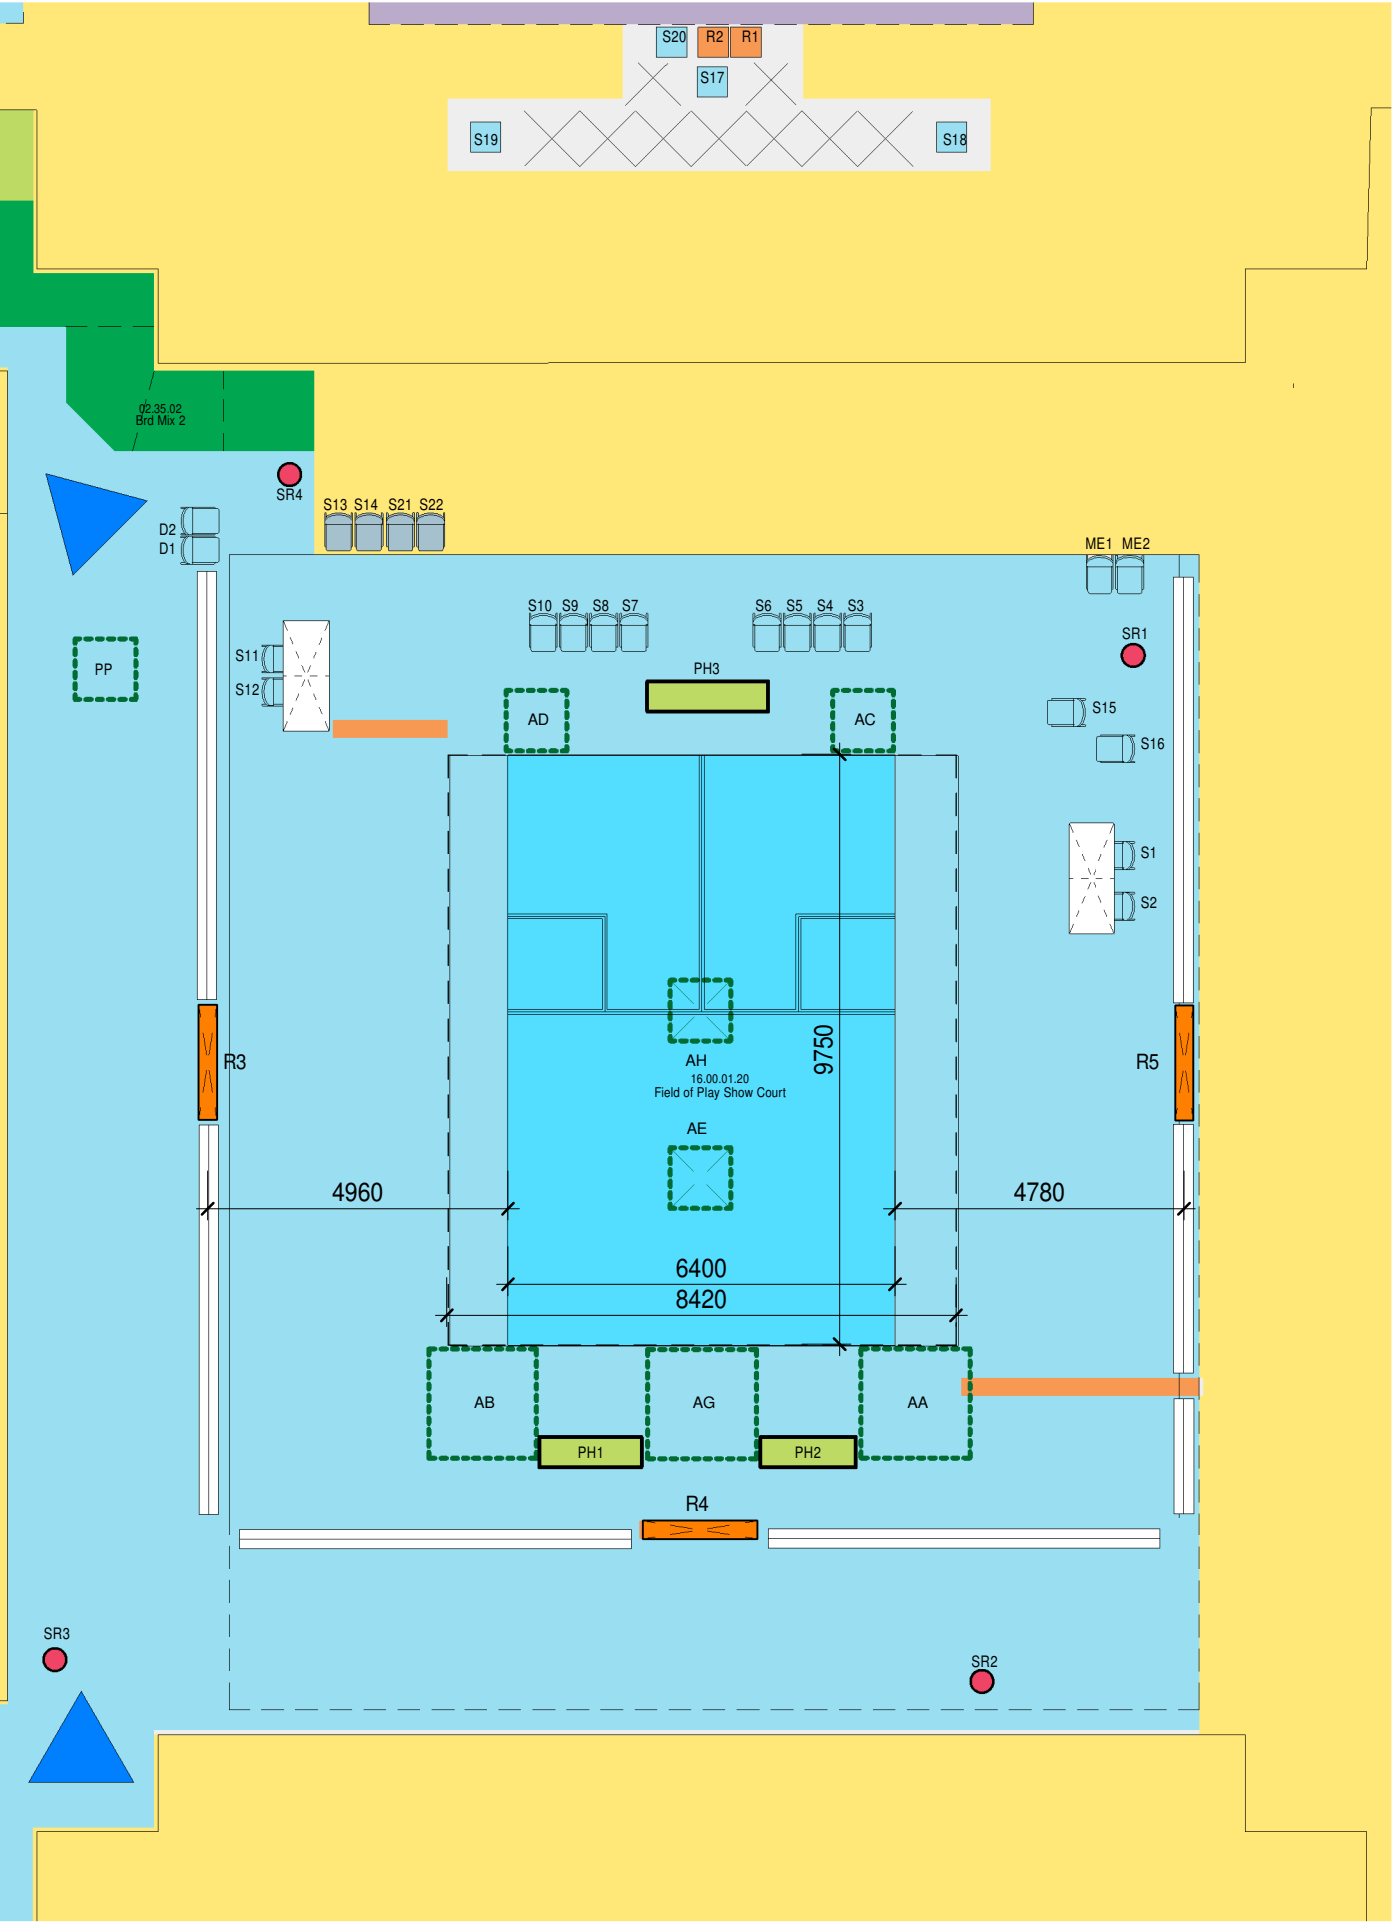

Sports (S)	Space Code	Medical (ME)	Space Code
S1 - Coach S2 - Athlete S3 - Manager S4 - Coach S5 - Athlete S6 - Athlete S7 - Athlete S8 - Athlete S9 - Coach S10 - Manager S11 - Coach S12 - Coach S13 - Court Attendant S14 - Court Attendant S15 - FOP Team Leader S16 - Sport Equipment team S17 - Referee S18 - Assistant Referee S19 - Assistant Referee S20 - Assesor S21 - Court Attendant S22 - Court Attendant		ME1 - FOP Medical ME2 - FOP Medical Anti-Doping (D) D1 - Doping Chaperone D2 - Dooping Chaperone Photo Pool Position (PH) PH1 - Photo Pool PH2 - Photo Standard Position PH3 - Photo Standard Position Security (SR) SR1 - Security Personnel SR2 - Security Personnel SR3 - Security Personnel SR4 - Security Personnel	

Results (R)	Space Code
R1 - Results Data Entry R2 - Results Data Entry R3 - Plasma Scoreboard R4 - Plasma Scoreboard R5 - Plasma Scoreboard	

CAMERA POSITIONS - SQ(S)			
Footprint	Description	L	W
AA	Footprint Camera Position	1800	1800
AB	Footprint Camera Position	1800	1800
AC	Footprint Camera Position	1000	1000
AD	Footprint Camera Position	1000	1000
AE	Overhead Camera Position	1000	1000
AF	Overhead Camera Position	1000	1000
AG	Footprint Camera Position	1800	1800
AH	Overhead Camera Position	1000	1000
P/P	Footprint Camera Position	1000	1000
(IN SEATING BOWL)			
CAMERA PLATFORM & FOOTPRINTS - SQ(S)			
Platform	Description	L	W
A	Raised Camera Platform	1800	3600
(IN SEATING BOWL)			



Gold Coast 2018
XXI Commonwealth Games

QUEENSLAND

THIS DRAWING AND THE INFORMATION IT CONTAINS IS TO BE USED AS A REFERENCE ONLY. GOLD COAST 2018 COMMONWEALTH GAMES CORPORATION MAKES NO REPRESENTATION OR WARRANTY, AND ACCEPTS NO RESPONSIBILITY OR LIABILITY FOR THE SUITABILITY, COMPETENCY, ACCURACY, CURRENCY OR COMPLETENESS OF THIS DRAWING OR THE INFORMATION IT CONTAINS. ALL LEVELS AND DIMENSIONS MUST BE VERIFIED BY CONTRACTORS AND SUPPLIERS ON SITE AND ANY DISCREPANCIES ARE TO BE REPORTED TO GOLD COAST 2018 COMMONWEALTH GAMES CORPORATION BEFORE PROCEEDING WITH ANY WORK ON SITE. ALL DRAWINGS, INFORMATION AND SPECIFICATIONS ARE THE PROPERTY OF GOLD COAST 2018 COMMONWEALTH GAMES CORPORATION AND ARE NOT TO BE DISTRIBUTED, REPRODUCED OR ALTERED IN ANY WAY WITHOUT WRITTEN PERMISSION.

CONFIDENTIAL

LEGEND

COMPETITION AREA / ATHLETES

COMMONWEALTH GAMES FAMILY

BROADCAST

PRESS

OPERATIONS

CEREMONIES

TECHNICAL OFFICIALS

SPECTATORS

VENUE ENTRY & EXIT / SECURITY

UNAVAILABLE SPACE

COMBINED SPACE


CORPORATE HOSPITALITY




This Venue has been VOP'd

PRELIMINARY

Current Rev	Rev	Date	Description
	1	06/06/2016	Issued as per Integrated Design Process Deliverables
V3			

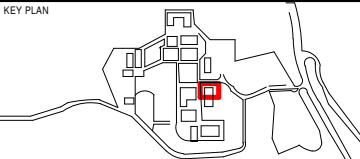KEY PLAN



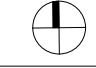

VENUE CODE

OXN

VENUE

Oxenford Studios

DRAWING TITLE


FOP LAYOUT - SQUASH SHOW

SCALE

As indicated @ A3

OXN- 206-SQ(S)

© GOLD COAST 2018 COMMONWEALTH GAMES CORPORATION

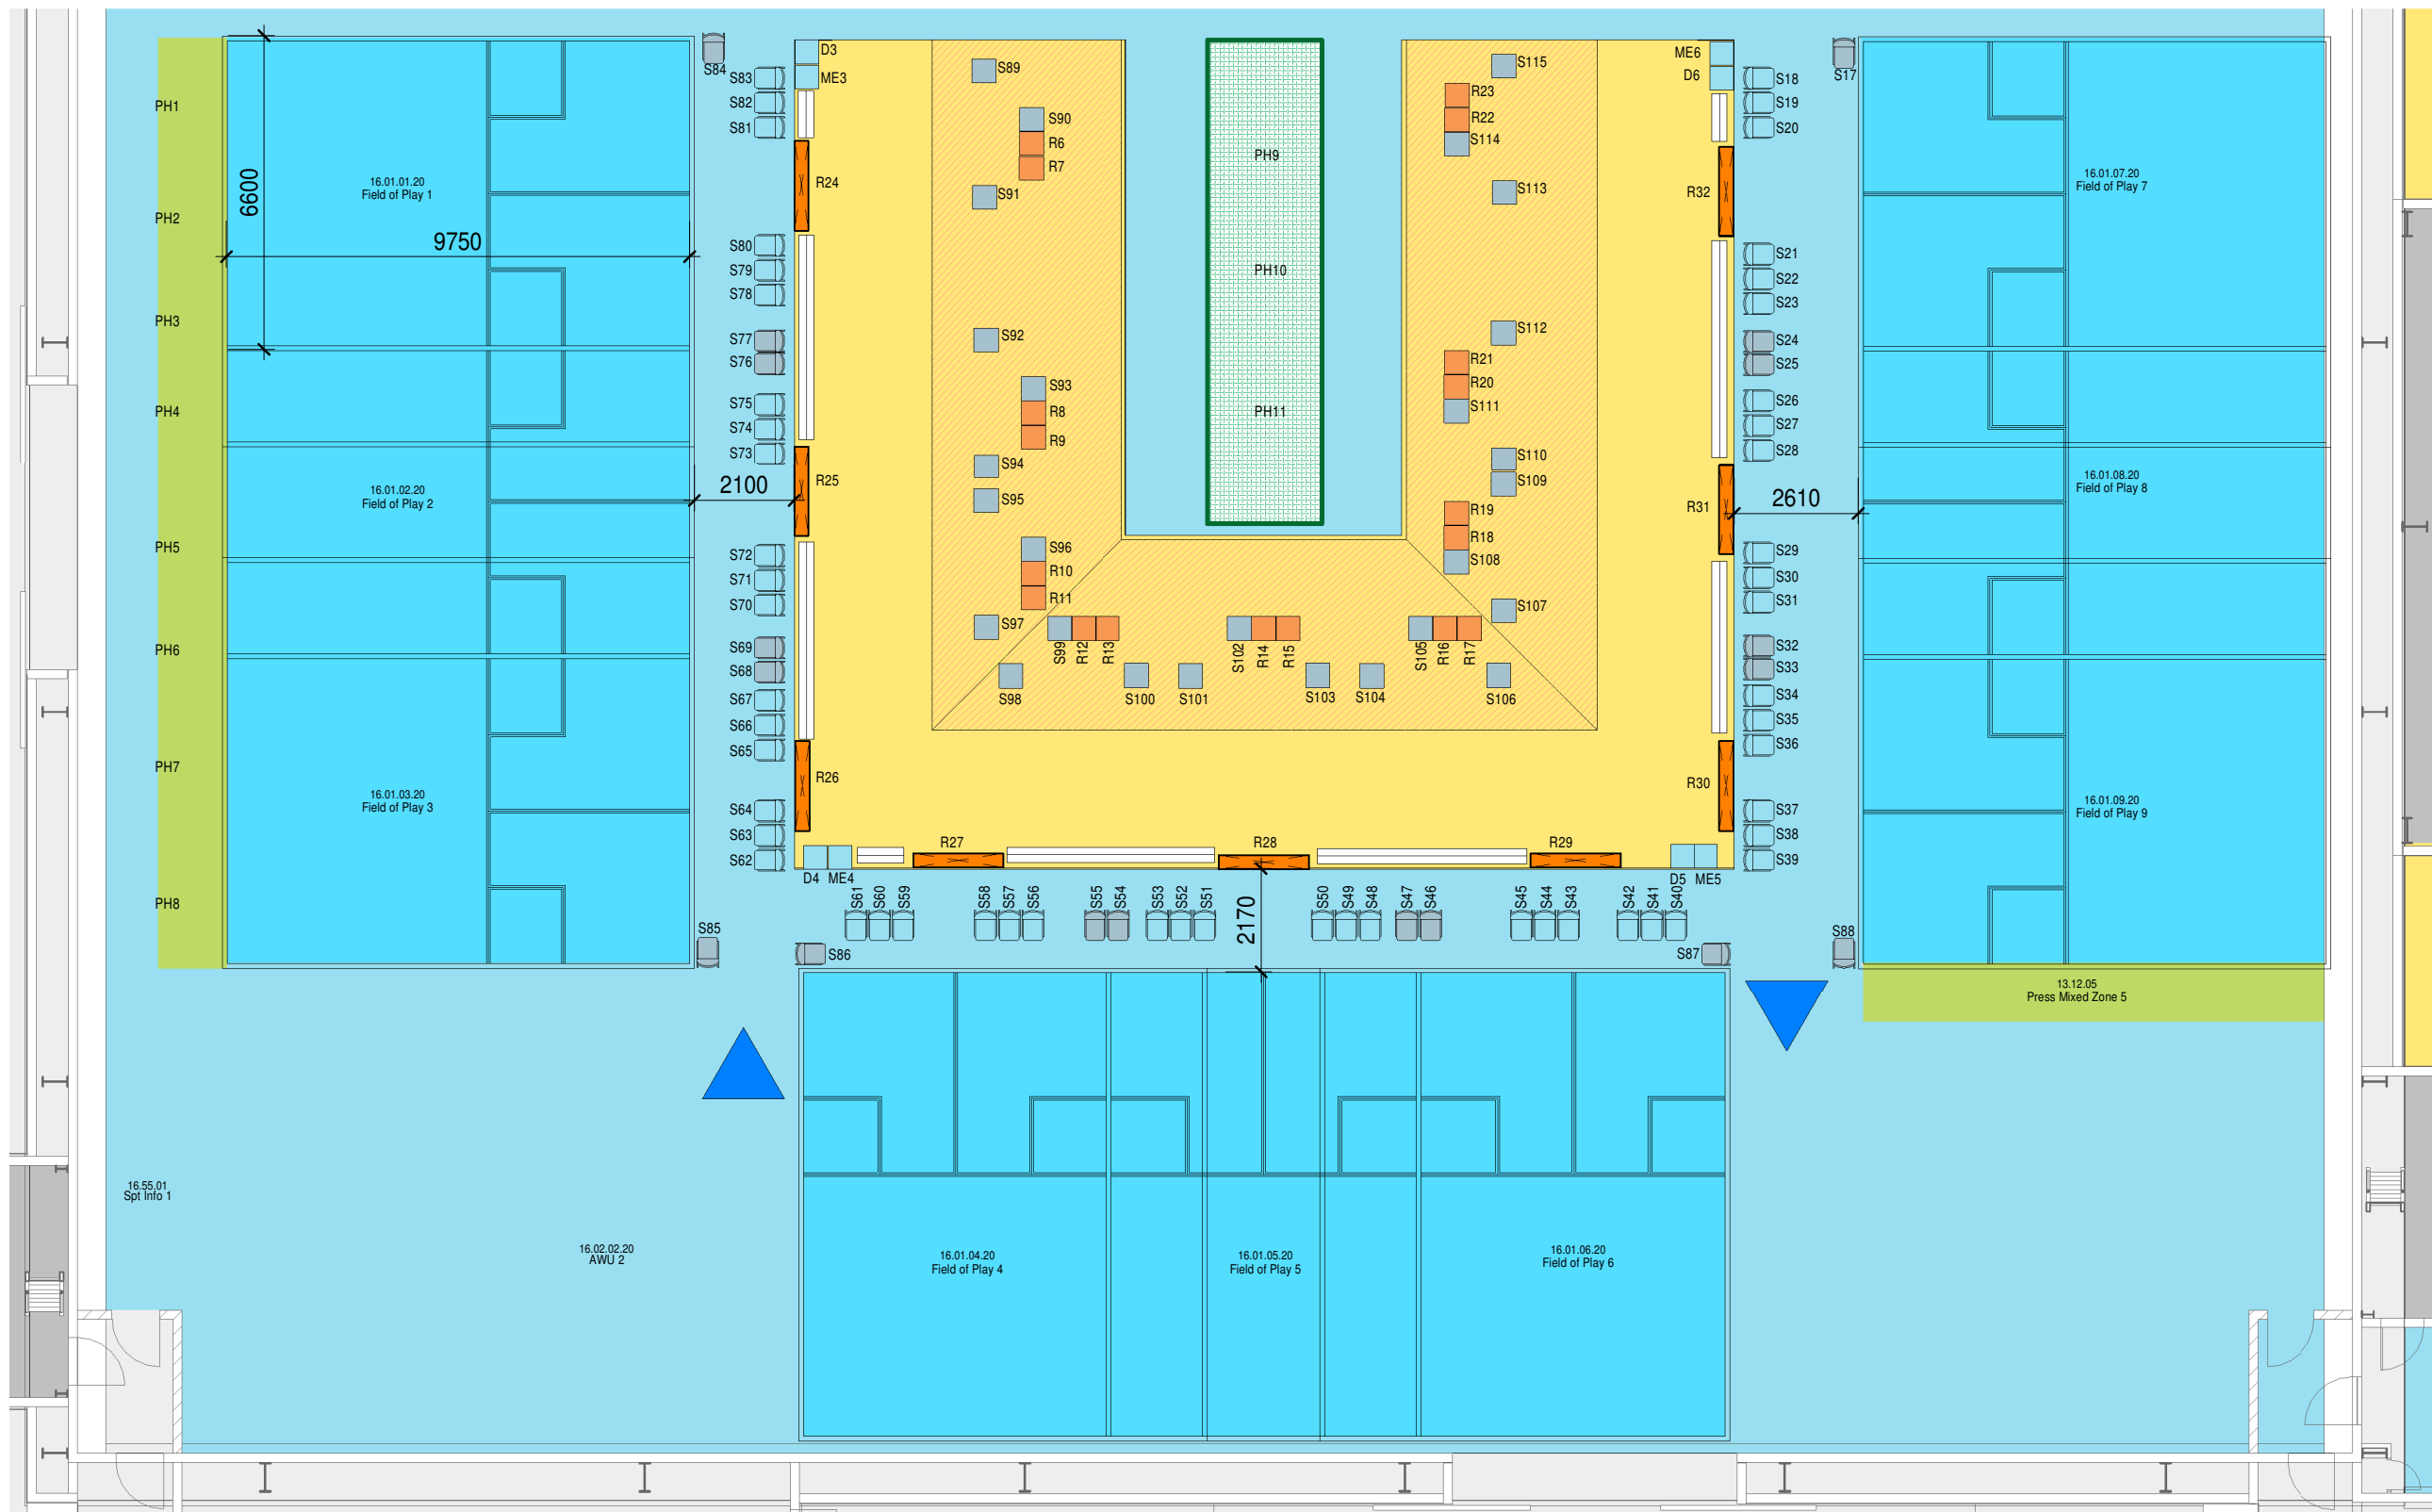



Gold Coast
2018
XXI Commonwealth Games


QUEENSLAND


THIS DRAWING AND THE INFORMATION IT CONTAINS IS TO BE USED AS A REFERENCE ONLY. GOLD COAST 2018 COMMONWEALTH GAMES CORPORATION MAKES NO REPRESENTATION OR WARRANTY, AND ACCEPTS NO RESPONSIBILITY OR LIABILITY FOR THE SUITABILITY, COMPETENCY, ACCURACY, CURRENCY OR COMPLETENESS OF THIS DRAWING OR THE INFORMATION IT CONTAINS. ALL LEVELS AND DIMENSIONS MUST BE VERIFIED BY CONTRACTORS AND SUPPLIERS ON SITE AND ANY DISCREPANCIES ARE TO BE REPORTED TO GOLD COAST 2018 COMMONWEALTH GAMES CORPORATION BEFORE PROCEEDING WITH ANY WORK ON SITE.


ALL DRAWINGS, INFORMATION AND SPECIFICATIONS ARE THE PROPERTY OF GOLD COAST 2018 COMMONWEALTH GAMES CORPORATION AND ARE NOT TO BE DISTRIBUTED, REPRODUCED OR ALTERED IN ANY WAY WITHOUT WRITTEN PERMISSION.


CONFIDENTIAL


LEGEND


 COMPETITION AREA / ATHLETES


 COMMONWEALTH GAMES FAMILY


 BROADCAST


 PRESS


 OPERATIONS


 CEREMONIES


 TECHNICAL OFFICIALS

 SPECTATORS

 VENUE ENTRY & EXIT / SECURITY

 UNAVAILABLE SPACE

 
 COMBINED SPACE

  CORPORATE HOSPITALITY

This Venue has been VOP'd

PRELIMINARY

Current Rev	Rev	Date	Description
	1	06/06/2016	Issued as per Integrated Design Process Deliverables
V3			

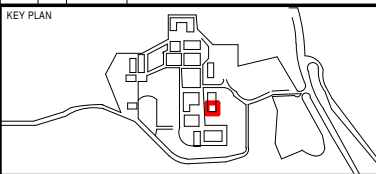



Sports (S)	Sports (S)	Sports (S)	Sports (S)	Sports (S)	Sports (S)	Space Code	Medical (ME)	Space Code	Results (R)	Space Code	Photo Pool Position (PH)	Space Code
Courts 16-18 S17 - Athlete Services S18 - Manager S19 - Coach S20 - Athlete S21 - Athlete S22 - Coach S23 - Manager S24 - Court Attendant S25 - Court Attendant S26 - Manager S27 - Coach S28 - Athlete S29 - Athlete S30 - Coach S31 - Manager S32 - Court Attendant S33 - Court Attendant S34 - Manager S35 - Coach	Courts 16-18 S36 - Athlete S37 - Athlete S38 - Coach S39 - Manager S88 - Athlete Services S107 - Assistant Referee S108 - Referee S109 - Assistant Referee S110 - Referee S111 - Assistant Referee S112 - Assistant Referee S113 - Assistant Referee S114 - Referee S115 - Assistant Referee	Courts 13-15 S87 - Athlete Services S40 - Manager S41 - Coach S42 - Athlete S23 - Athlete S44 - Coach S45 - Manager S46 - Court Attendant S47 - Court Attendant S48 - Manager S49 - Coach S50 - Athlete S51 - Athlete S52 - Coach S53 - Manager S54 - Court Attendant S55 - Court Attendant S56 - Manager S57 - Coach	Courts 13-15 S58 - Athlete S59 - Athlete S60 - Coach S61 - Manager S86 - Athlete Services S98 - Assistant Referee S99 - Referee S100 - Assistant Referee S101 - Assistant Referee S102 - Referee S103 - Assistant Referee S104 - Assistant Referee S105 - Referee S106 - Assistant Referee	Courts 10-12 S64 - Athlete S65 - Athlete S66 - Coach S67 - Manager S68 - Court Attendant S69 - Court Attendant S70 - Manager S71 - Coach S72 - Athlete S73 - Athlete S74 - Coach S75 - Manager S76 - Court Attendant S77 - Court Attendant S78 - Manager S79 - Coach S80 - Athlete S81 - Athlete S82 - Coach	Courts 10-12 S83 - Manager S84 - Athlete Services S89 - Assistant Referee S90 - Referee S91 - Assistant Referee S92 - Assistant Referee S93 - Referee S94 - Assistant Referee S95 - Assistant Referee S96 - Referee S97 - Assistant Referee		ME3 - FOP Medical ME4 - FOP Medical ME5 - FOP Medical ME6 - FOP Medical Anti-Doping (D) D3 - Doping Chaperone D4 - Doping Chaperone D5 - Doping Chaperone D6 - Doping Chaperone Results (R) R6 - Results Data Entry R7 - Results Data Entry R8 - Results Data Entry R9 - Results Data Entry R10 - Results Data Entry R11 - Results Data Entry		R13 - Results Data Entry R14 - Results Data Entry R15 - Results Data Entry R16 - Results Data Entry R17 - Results Data Entry R18 - Results Data Entry R19 - Results Data Entry R20 - Results Data Entry R21 - Results Data Entry R22 - Results Data Entry R23 - Results Data Entry R24 - Scoreboard R25 - Scoreboard R26 - Scoreboard R27 - Scoreboard R28 - Scoreboard R29 - Scoreboard R30 - Scoreboard R31 - Scoreboard R32 - Scoreboard		PH1 - Photo Pool PH2 - Photo Pool PH3 - Photo Pool PH4 - Photo Pool PH5 - Photo Pool PH6 - Photo Pool PH7 - Photo Pool PH8 - Photo Pool PH9 - Photo Standard Position PH10 - Photo Standard Position PH11 - Photo Standard Position	

OXN

Oxenford Studios

DRAWING TITLE

FOP LAYOUT - SQUASH MATCH

SCALE

As indicated @ A3

OXN- 204-SQ(M)

© GOLD COAST 2018 COMMONWEALTH GAMES CORPORATION



THIS DRAWING AND THE INFORMATION IT CONTAINS IS TO BE USED AS A REFERENCE ONLY. GOLD COAST 2018 COMMONWEALTH GAMES CORPORATION MAKES NO REPRESENTATION OR WARRANTY, AND ACCEPTS NO RESPONSIBILITY OR LIABILITY FOR THE SUITABILITY, COMPETENCY, ACCURACY, CURRENCY OR COMPLETENESS OF THIS DRAWING OR THE INFORMATION IT CONTAINS. ALL LEVELS AND DIMENSIONS MUST BE VERIFIED BY CONTRACTORS AND SUPPLIERS ON SITE AND ANY DISCREPANCIES ARE TO BE REPORTED TO GOLD COAST 2018 COMMONWEALTH GAMES CORPORATION BEFORE PROCEEDING WITH ANY WORK ON SITE. ALL DRAWINGS, INFORMATION AND SPECIFICATIONS ARE THE PROPERTY OF GOLD COAST 2018 COMMONWEALTH GAMES CORPORATION AND ARE NOT TO BE DISTRIBUTED, REPRODUCED OR ALTERED IN ANY WAY WITHOUT WRITTEN PERMISSION.

CONFIDENTIAL


LEGEND

- COMPETITION AREA / ATHLETES
- OPERATIONS
- VENUE ENTRY & EXIT / SECURITY
- COMMONWEALTH GAMES FAMILY
- CEREMONIES
- UNAVAILABLE SPACE
- BROADCAST
- TECHNICAL OFFICIALS
- COMBINED SPACE
- PRESS
- SPECTATORS
- CORPORATE HOSPITALITY

This Venue has been VOP'd

PRELIMINARY

Current Rev	Rev	Date	Description
V3	1	06/06/2016	Issued as per Integrated Design Process Deliverables

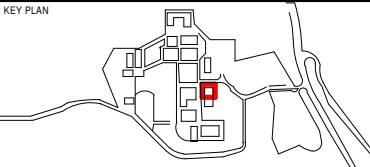

VENUE CODE
OXN


VENUE
Oxenford Studios

DRAWING TITLE
FOP SECTIONS - SQUASH SHOW


SCALE
1 : 250 @ A3
0 5m 10m
SCALE IN METRES 1:250

OXN- 225-SQ(S)

© GOLD COAST 2018 COMMONWEALTH GAMES CORPORATION

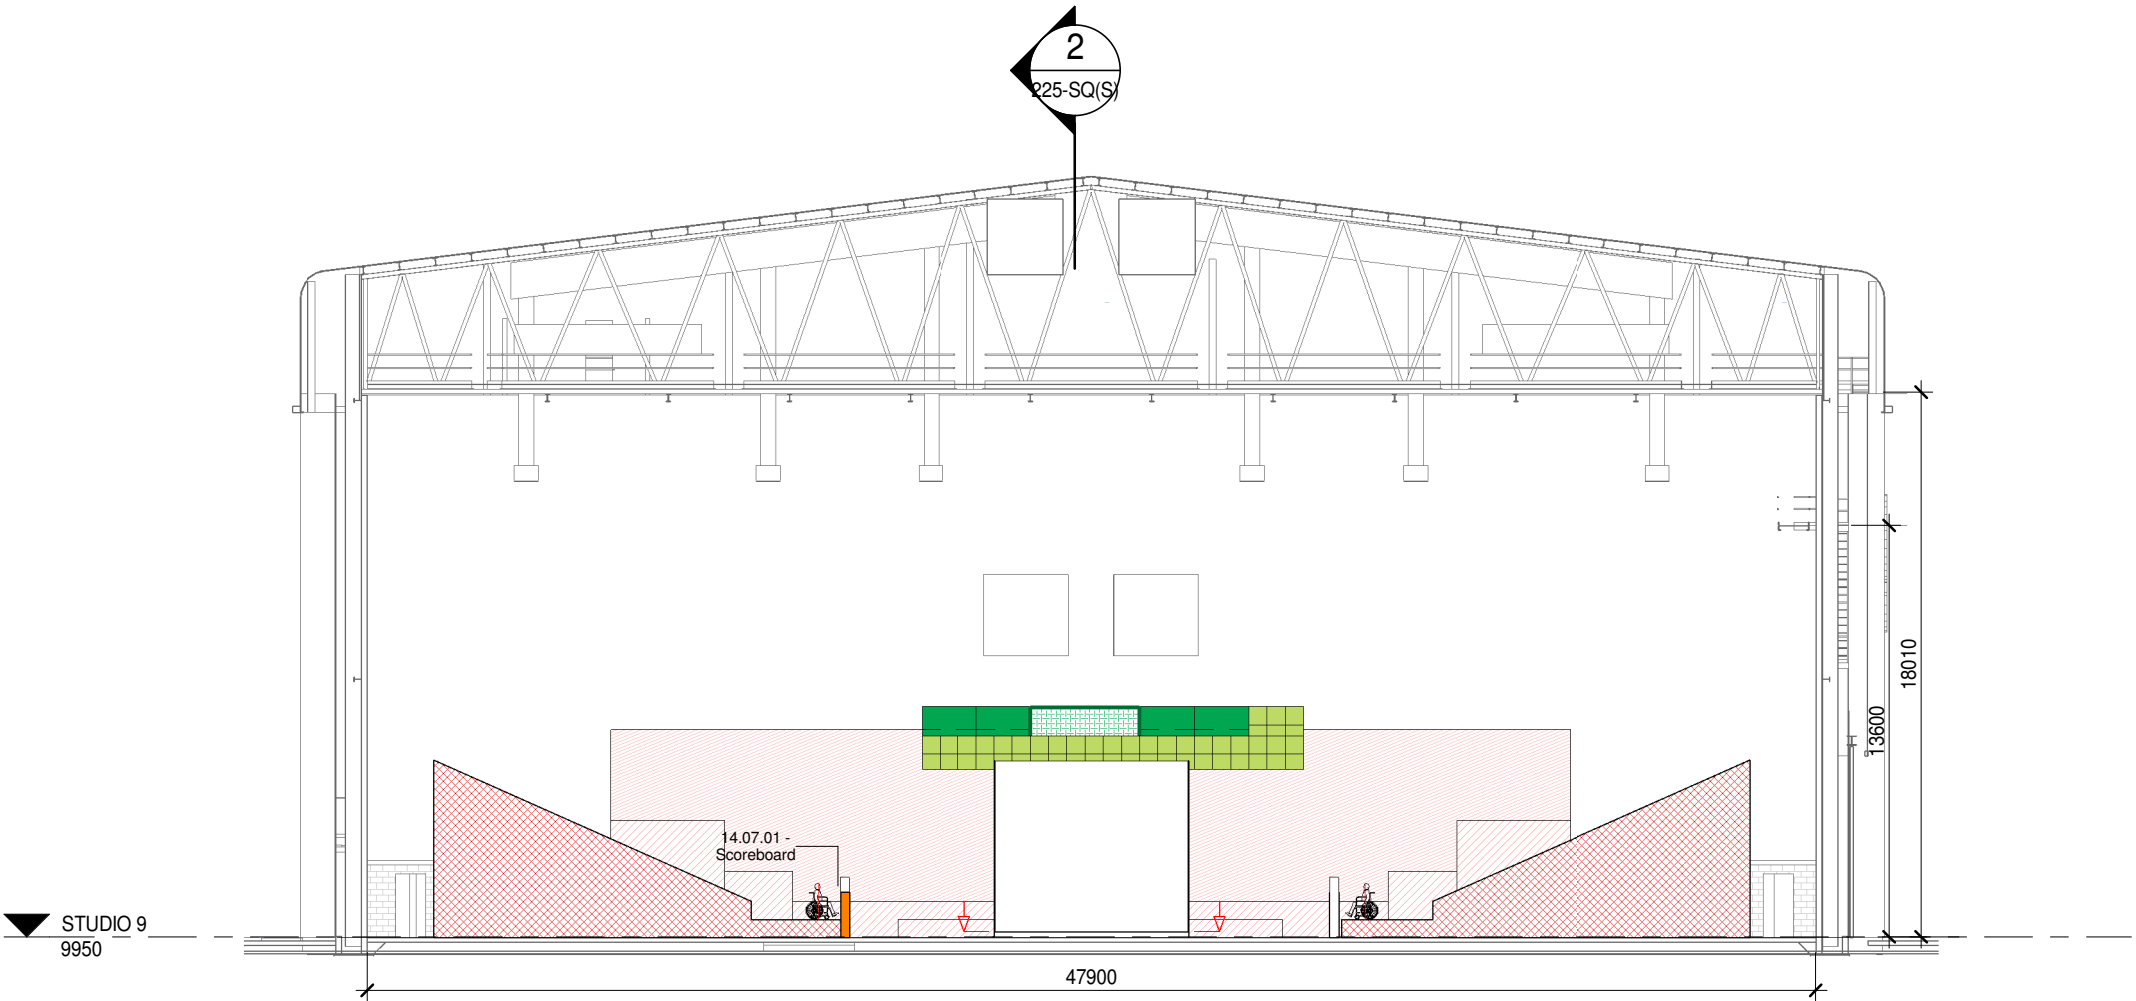

SQUASH SECTION SHOW - ACROSS
SCALE 1 : 250

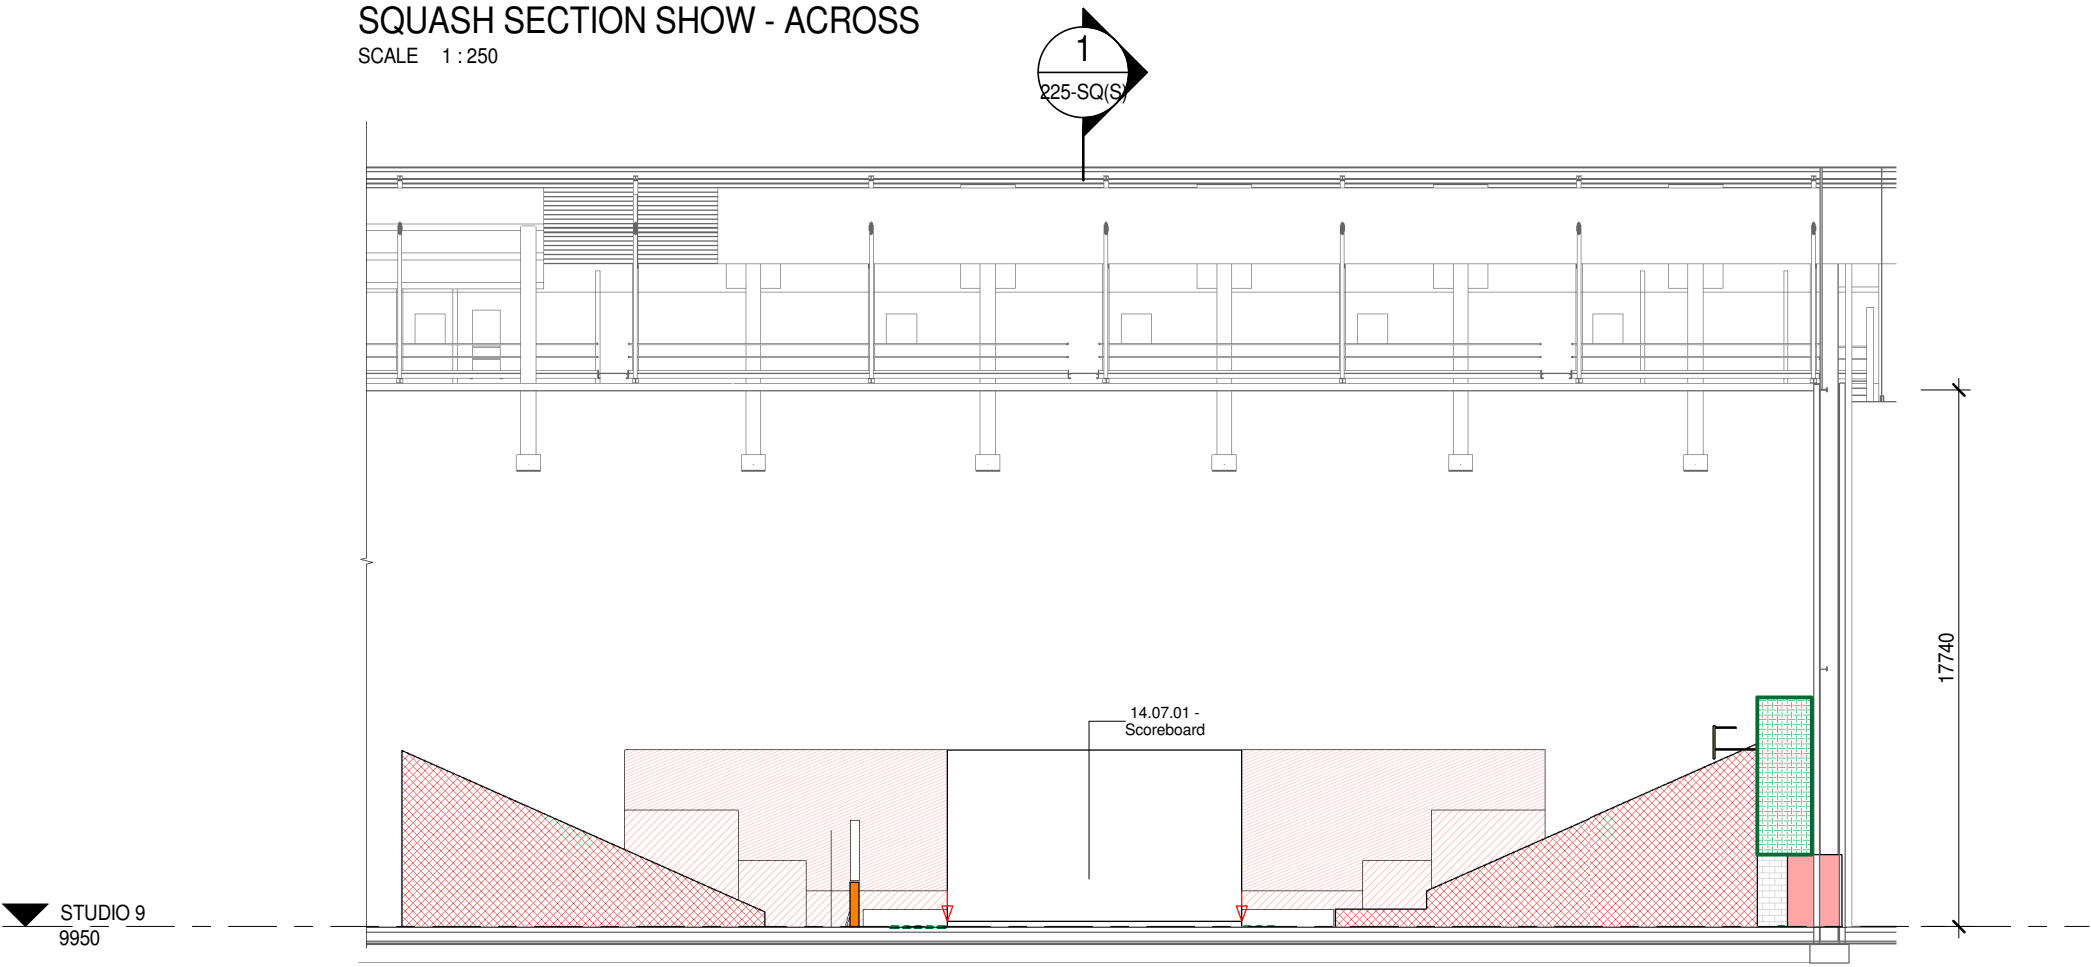













SQUASH SECTION SHOW - LONG
SCALE 1 : 250



THIS DRAWING AND THE INFORMATION IT CONTAINS IS TO BE USED AS A REFERENCE ONLY. GOLD COAST 2018 COMMONWEALTH GAMES CORPORATION MAKES NO REPRESENTATION OR WARRANTY, CURRENT OR FUTURE, OF THE ACCURACY, COMPLETENESS OR SUITABILITY OF THIS DRAWING OR THE INFORMATION IT CONTAINS. ALL LEVELS AND DIMENSIONS MUST BE VERIFIED BY CONTRACTORS AND SUPPLIERS ON SITE AND ANY DISCREPANCIES ARE TO BE REPORTED TO GOLD COAST 2018 COMMONWEALTH GAMES CORPORATION BEFORE PROCEEDING WITH ANY WORK ON SITE.

ALL DRAWINGS, INFORMATION AND SPECIFICATIONS ARE THE PROPERTY OF GOLD COAST 2018 COMMONWEALTH GAMES CORPORATION AND ARE NOT TO BE DISTRIBUTED, REPRODUCED OR ALTERED IN ANY WAY WITHOUT WRITTEN PERMISSION.


CONFIDENTIAL

LEGEND					
	COMPETITION AREA / ATHLETES		OPERATIONS		VENUE ENTRY & EXIT / SECURITY
	COMMONWEALTH GAMES FAMILY		CEREMONIES		UNAVAILABLE SPACE
	BROADCAST		TECHNICAL OFFICIALS		COMBINED SPACE
	PRESS		SPECTATORS		CORPORATE HOSPITALITY

This Venue has been VOP'd

PRELIMINARY

Current Rev	Rev	Date	Description
V3	1	06/06/2016	Issued as per Integrated Design Process Deliverables

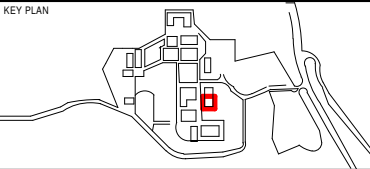

VENUE CODE **OXN**

VENUE **Oxenford Studios**

DRAWING TITLE **FOP SECTIONS - SQUASH MATCH**

SCALE 1 : 250 @ A3


0 5m 10m

SCALE IN METRES 1:250


OXN- 224-SQ(M)

© GOLD COAST 2018 COMMONWEALTH GAMES CORPORATION

PLOT STAMP DATE:31/10/2016 2:19:07 PM

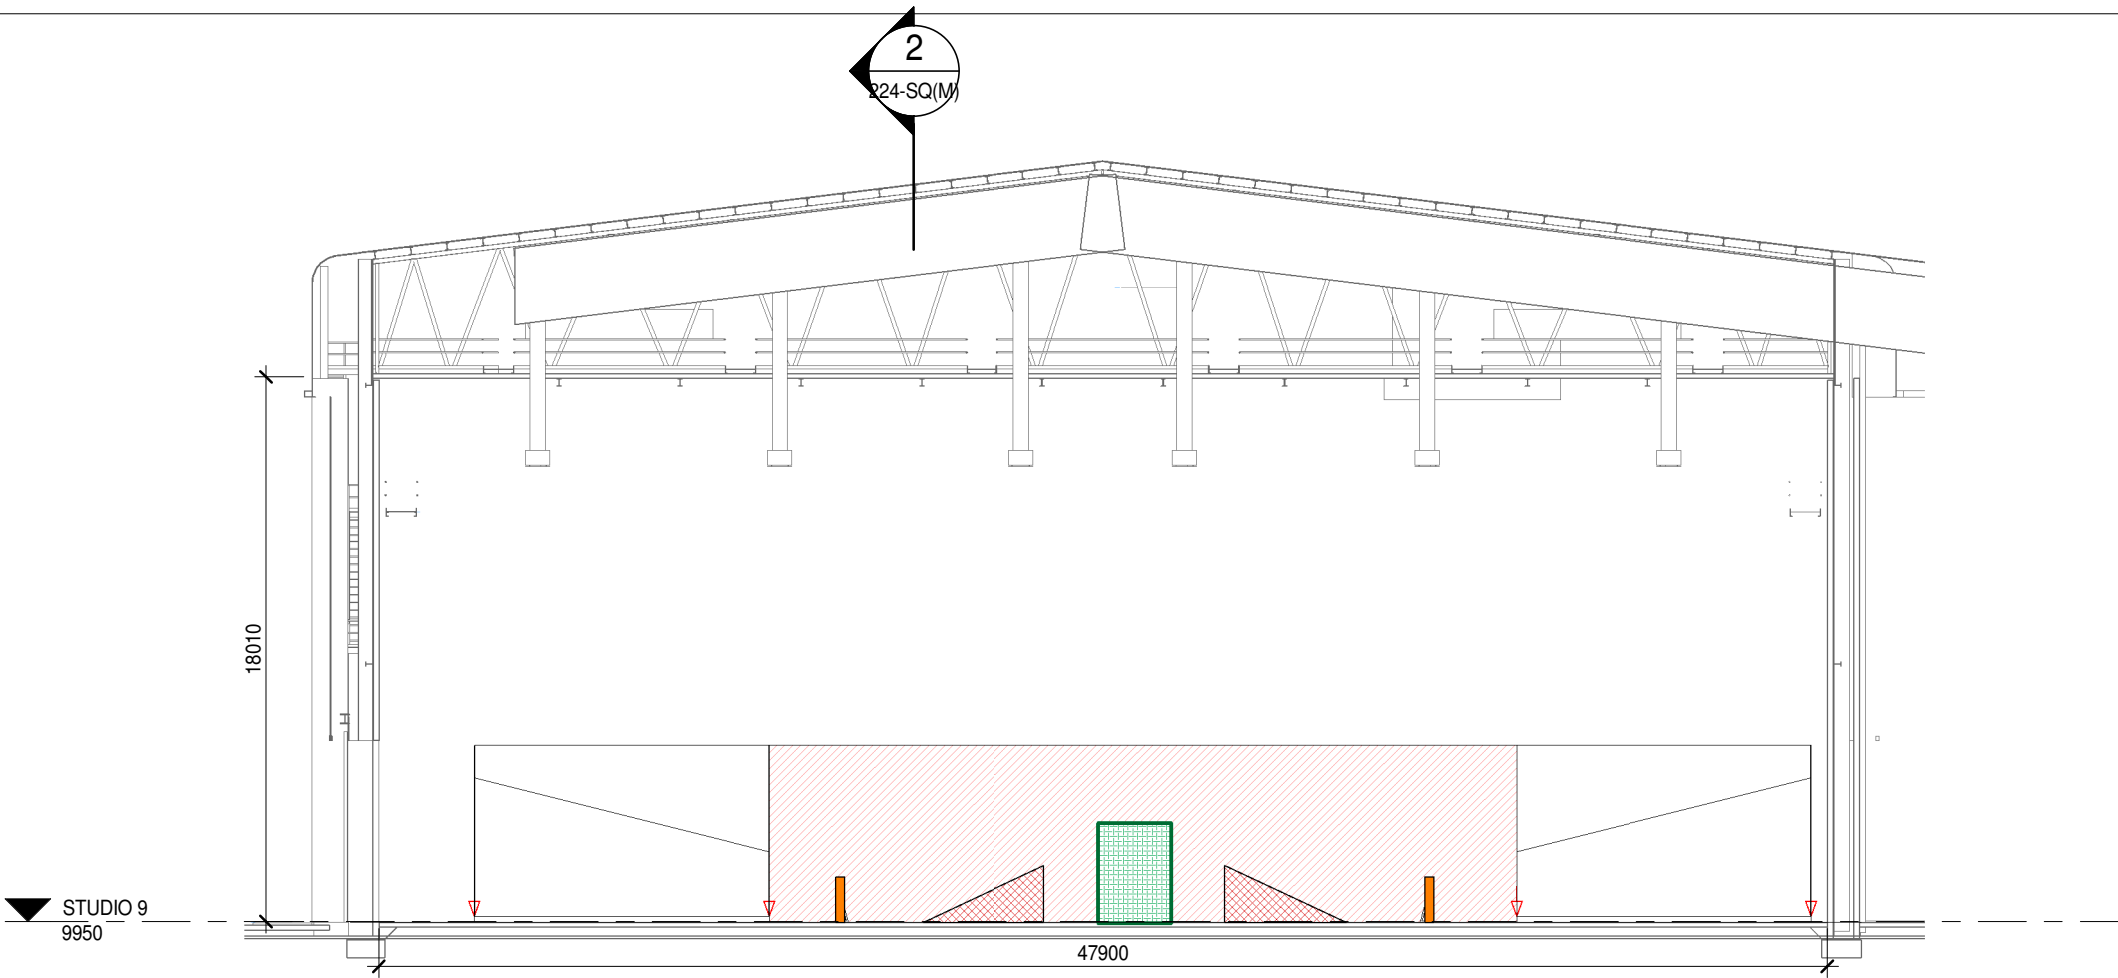

SQUASH SECTION MATCH - ACROSS
SCALE 1 : 250

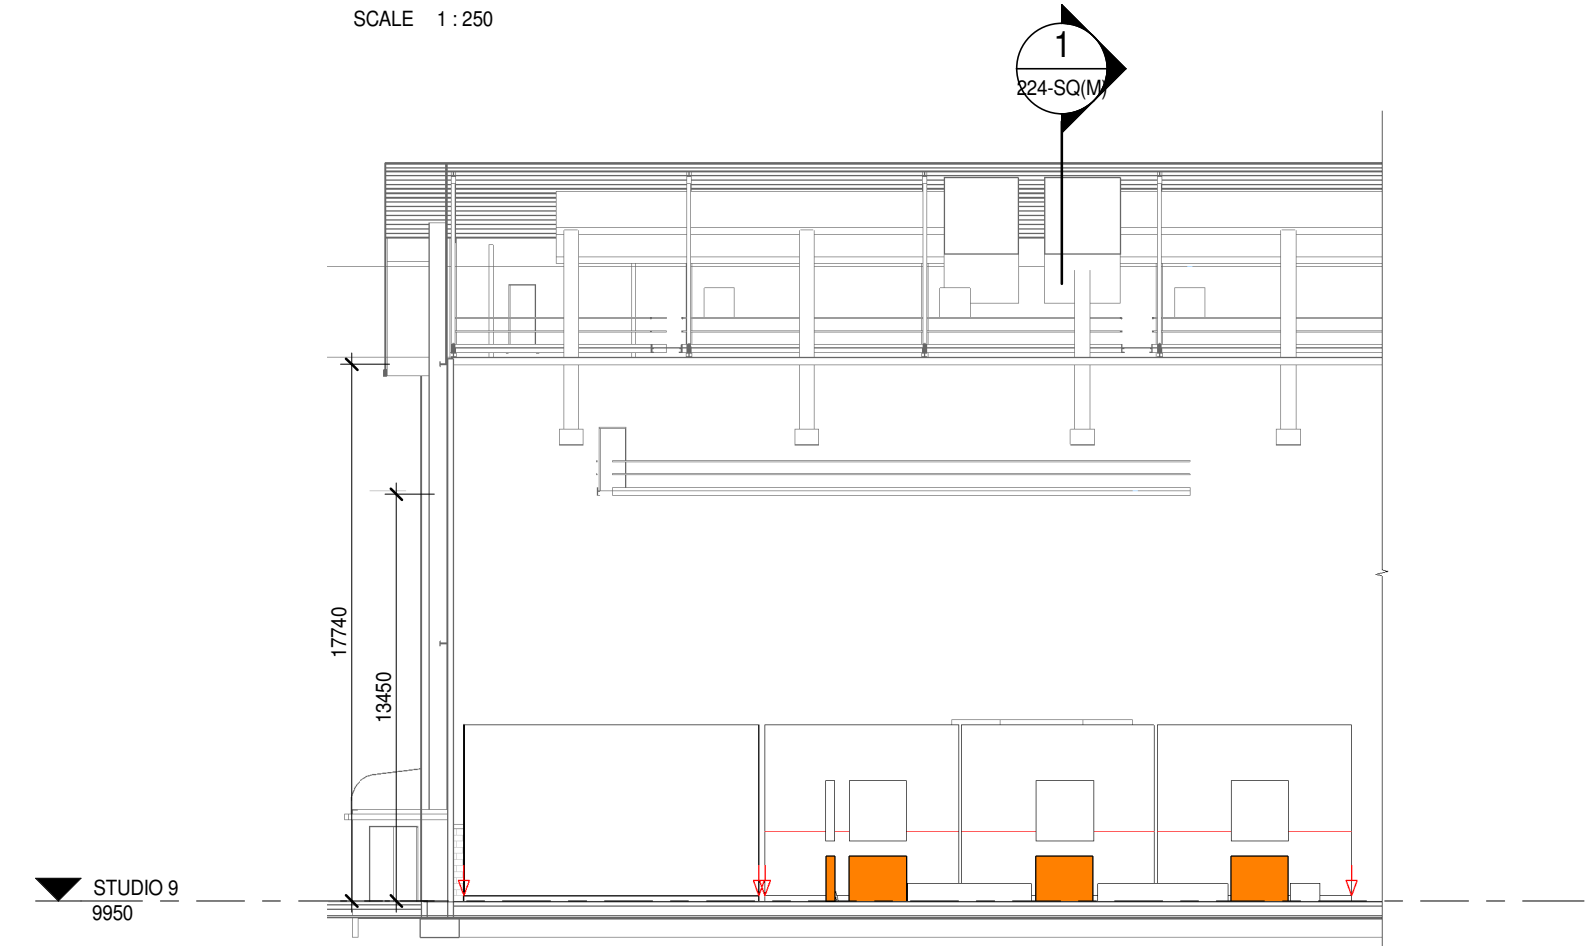

SQUASH SECTION MATCH - LONG
SCALE 1 : 250



THIS DRAWING AND THE INFORMATION IT CONTAINS IS TO BE USED AS A REFERENCE ONLY. GOLD COAST 2018 COMMONWEALTH GAMES CORPORATION MAKES NO REPRESENTATION OR WARRANTY, AND ACCEPTS NO RESPONSIBILITY OR LIABILITY FOR THE SUITABILITY, COMPETENCY, ACCURACY, CURRENCY OR COMPLETENESS OF THIS DRAWING OR THE INFORMATION IT CONTAINS. ALL LEVELS AND DIMENSIONS MUST BE VERIFIED BY CONTRACTORS AND SUPPLIERS ON SITE AND ANY DISCREPANCIES ARE TO BE REPORTED TO GOLD COAST 2018 COMMONWEALTH GAMES CORPORATION BEFORE PROCEEDING WITH ANY WORK ON SITE. ALL DRAWINGS, INFORMATION AND SPECIFICATIONS ARE THE PROPERTY OF GOLD COAST 2018 COMMONWEALTH GAMES CORPORATION AND ARE NOT TO BE DISTRIBUTED, REPRODUCED OR ALTERED IN ANY WAY WITHOUT WRITTEN PERMISSION.


CONFIDENTIAL

- LEGEND
- | | | |
|-----------------------------|---------------------|-------------------------------|
| COMPETITION AREA / ATHLETES | OPERATIONS | VENUE ENTRY & EXIT / SECURITY |
| COMMONWEALTH GAMES FAMILY | CEREMONIES | UNAVAILABLE SPACE |
| BROADCAST | TECHNICAL OFFICIALS | COMBINED SPACE |
| PRESS | SPECTATORS | CORPORATE HOSPITALITY |

This Venue has been VOP'd

PRELIMINARY

Current Rev	Rev	Date	Description
V3	1	06/06/2016	Issued as per Integrated Design Process Deliverables

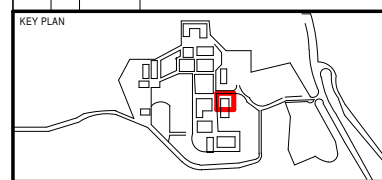

VENUE CODE OXN

VENUE Oxenford Studios

DRAWING TITLE FOP RCP - SQUASH SHOW

SCALE 1 : 200 @ A3
0 5m 10m
SCALE IN METRES 1:250

OXN- 216-SQ(S)

© GOLD COAST 2018 COMMONWEALTH GAMES CORPORATION



QUEENSLAND

THIS DRAWING AND THE INFORMATION IT CONTAINS IS TO BE USED AS A REFERENCE ONLY. GOLD COAST 2018 COMMONWEALTH GAMES CORPORATION MAKES NO REPRESENTATION OR WARRANTY, AND ACCEPTS NO RESPONSIBILITY OR LIABILITY FOR THE SUITABILITY, COMPETENCY, ACCURACY, CURRENCY OR COMPLETENESS OF THIS DRAWING OR THE INFORMATION IT CONTAINS. ALL LEVELS AND DIMENSIONS MUST BE VERIFIED BY CONTRACTORS AND SUPPLIERS ON SITE AND ANY DISCREPANCIES ARE TO BE REPORTED TO GOLD COAST 2018 COMMONWEALTH GAMES CORPORATION BEFORE PROCEEDING WITH ANY WORK ON SITE.

ALL DRAWINGS, INFORMATION AND SPECIFICATIONS ARE THE PROPERTY OF GOLD COAST 2018 COMMONWEALTH GAMES CORPORATION AND ARE NOT TO BE DISTRIBUTED, REPRODUCED OR ALTERED IN ANY WAY WITHOUT WRITTEN PERMISSION.


CONFIDENTIAL

- LEGEND
- | | | |
|-----------------------------|---------------------|-------------------------------|
| COMPETITION AREA / ATHLETES | OPERATIONS | VENUE ENTRY & EXIT / SECURITY |
| COMMONWEALTH GAMES FAMILY | CEREMONIES | UNAVAILABLE SPACE |
| BROADCAST | TECHNICAL OFFICIALS | COMBINED SPACE |
| PRESS | SPECTATORS | CORPORATE HOSPITALITY |

This Venue has been VOP'd

PRELIMINARY

Current Rev	Rev	Date	Description
V3	1	06/06/2016	Issued as per Integrated Design Process Deliverables

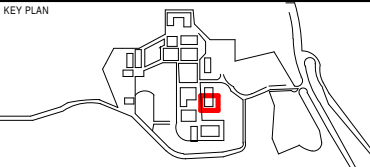

VENUE CODE
OXN

VENUE
Oxenford Studios

DRAWING TITLE
FOP RCP - SQUASH MATCH

SCALE
1 : 200 @ A3













OXN- 215-SQ(M)

© GOLD COAST 2018 COMMONWEALTH GAMES CORPORATION

PLOT STAMP DATE:31/10/2016 2:18:48 PM

THIS DRAWING AND THE INFORMATION IT CONTAINS IS TO BE USED AS A REFERENCE ONLY. GOLD COAST 2018 COMMONWEALTH GAMES CORPORATION MAKES NO REPRESENTATION OR WARRANTY, AND ACCEPTS NO RESPONSIBILITY OR LIABILITY FOR THE SUITABILITY, COMPETENCY, ACCURACY, CURRENCY OR COMPLETENESS OF THIS DRAWING OR THE INFORMATION IT CONTAINS. ALL LEVELS AND DIMENSIONS MUST BE VERIFIED BY CONTRACTORS AND SUPPLIERS ON SITE AND ANY DISCREPANCIES ARE TO BE REPORTED TO GOLD COAST 2018 COMMONWEALTH GAMES CORPORATION BEFORE PROCEEDING WITH ANY WORK ON SITE. ALL DRAWINGS, INFORMATION AND SPECIFICATIONS ARE THE PROPERTY OF GOLD COAST 2018 COMMONWEALTH GAMES CORPORATION AND ARE NOT TO BE DISTRIBUTED, REPRODUCED OR ALTERED IN ANY WAY WITHOUT WRITTEN PERMISSION.


CONFIDENTIAL

LEGEND					
	COMPETITION AREA / ATHLETES		OPERATIONS		VENUE ENTRY & EXIT / SECURITY
	COMMONWEALTH GAMES FAMILY		CEREMONIES		UNAVAILABLE SPACE
	BROADCAST		TECHNICAL OFFICIALS		COMBINED SPACE
	PRESS		SPECTATORS		CORPORATE HOSPITALITY

This Venue has been VOP'd

PRELIMINARY

Current Rev	Rev	Date	Description
V3	1	6/10/2015	Issued as per Integrated Design Process Deliverables
	2	06/06/2016	Issued as per Integrated Design Process Deliverables
	3	31/10/2016	Issued as per Integrated Design Process Deliverables

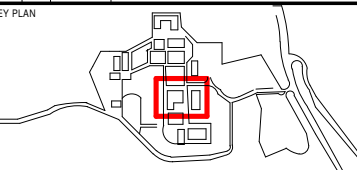

VENUE CODE **OXN**

VENUE **Oxenford Studios**

DRAWING TITLE
GA - VENUE GROUND - ZONE 6 (TABLE TENNIS TRAINING)

SCALE 1 : 500 @ A3
0 5m 10m 20m
SCALE IN METRES 1:500

OXN- 152-TT(M)

© GOLD COAST 2018 COMMONWEALTH GAMES CORPORATION

PLOT STAMP DATE:31/10/2016 2:17:55 PM



QUEENSLAND

THIS DRAWING AND THE INFORMATION IT CONTAINS IS TO BE USED AS A REFERENCE ONLY. GOLD COAST 2018 COMMONWEALTH GAMES CORPORATION MAKES NO REPRESENTATION OR WARRANTY, CURRENT OR FUTURE, OF THE ACCURACY, COMPLETENESS, OR RELIABILITY OF THE INFORMATION IT CONTAINS. ALL LEVELS AND DIMENSIONS MUST BE VERIFIED BY CONTRACTORS AND SUPPLIERS ON SITE AND ANY DISCREPANCIES ARE TO BE REPORTED TO GOLD COAST 2018 COMMONWEALTH GAMES CORPORATION BEFORE PROCEEDING WITH ANY WORK ON SITE.

ALL DRAWINGS, INFORMATION AND SPECIFICATIONS ARE THE PROPERTY OF GOLD COAST 2018 COMMONWEALTH GAMES CORPORATION AND ARE NOT TO BE DISTRIBUTED, REPRODUCED OR ALTERED IN ANY WAY WITHOUT WRITTEN PERMISSION.

CONFIDENTIAL


LEGEND

	COMPETITION AREA / ATHLETES		OPERATIONS		VENUE ENTRY & EXIT / SECURITY
	COMMONWEALTH GAMES FAMILY		CEREMONIES		UNAVAILABLE SPACE
	BROADCAST		TECHNICAL OFFICIALS		COMBINED SPACE
	PRESS		SPECTATORS		CORPORATE HOSPITALITY

This Venue has been VOP'd

PRELIMINARY

Current Rev	Revit Rev	Date	Description
V3	1	6/10/2015	Issued as per Integrated Design Process Deliverables
	2	06/06/2016	Issued as per Integrated Design Process Deliverables
	3	31/10/2016	Issued as per Integrated Design Process Deliverables

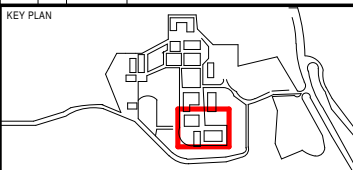

VENUE CODE **OXN**

VENUE **Oxenford Studios**

DRAWING TITLE
GA - VENUE GROUND - ZONE 7 (TABLE TENNIS)

SCALE 1 : 500 @ A3


0 5m 10m 20m

SCALE IN METRES 1:500


OXN- 153-TT(S)

© GOLD COAST 2018 COMMONWEALTH GAMES CORPORATION


PLOT STAMP DATE:31/10/2016 2:17:58 PM

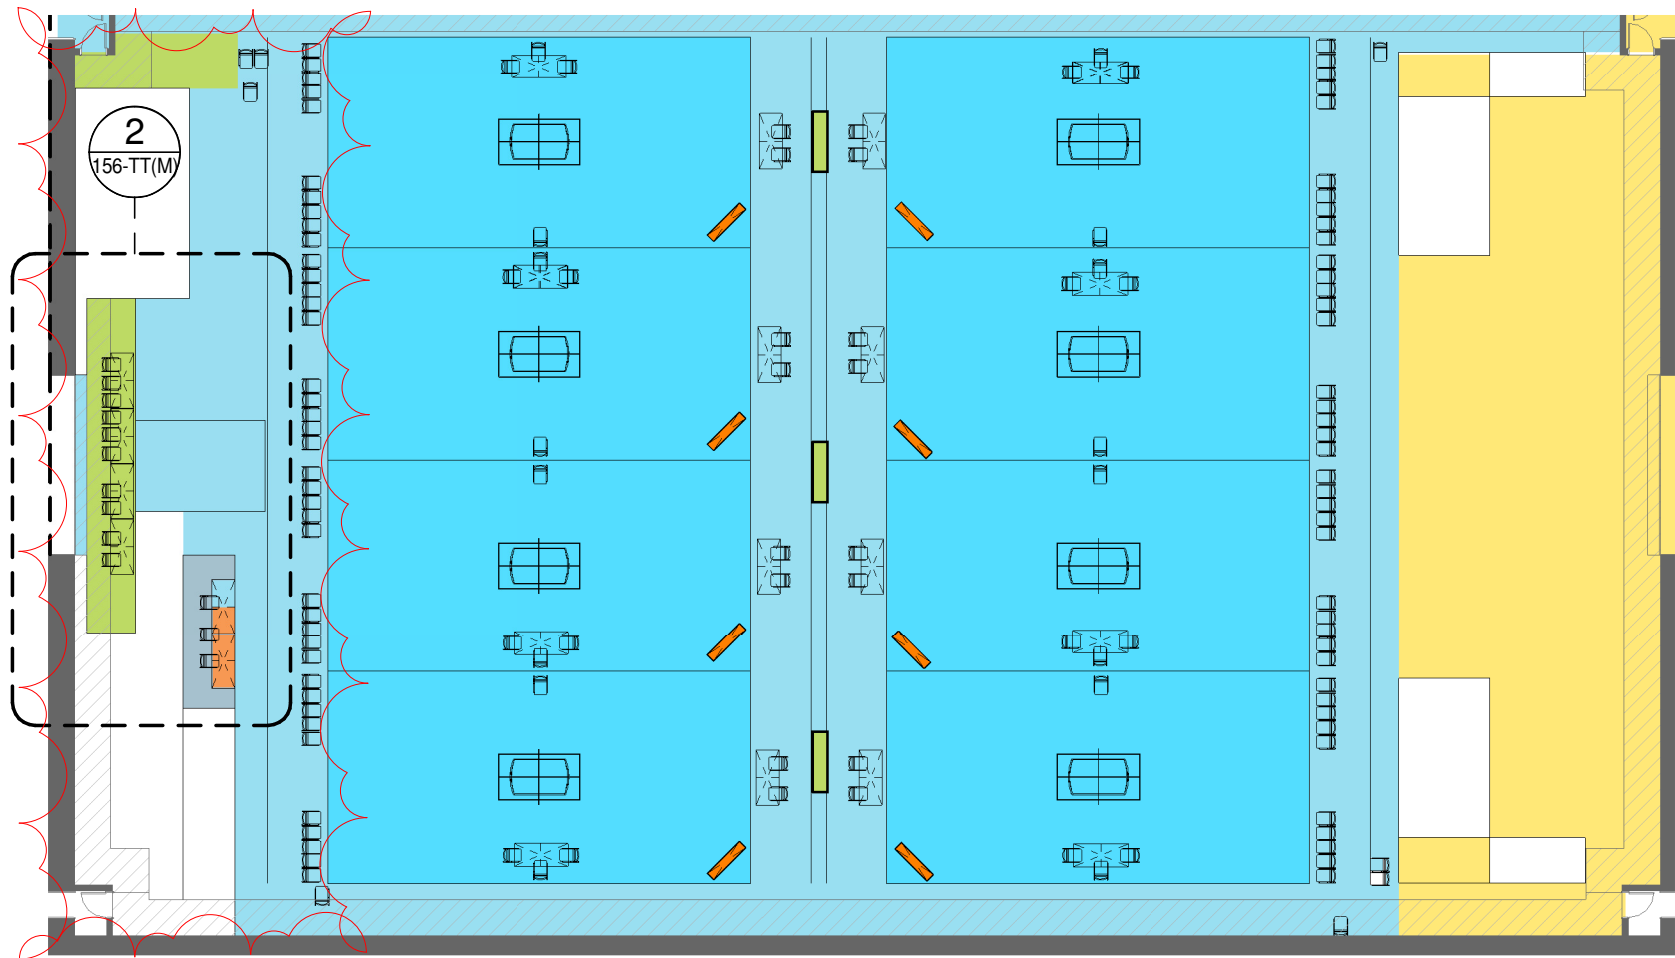

SEATING BOWL - TABLE TENNIS MATCH
SCALE 1 : 250

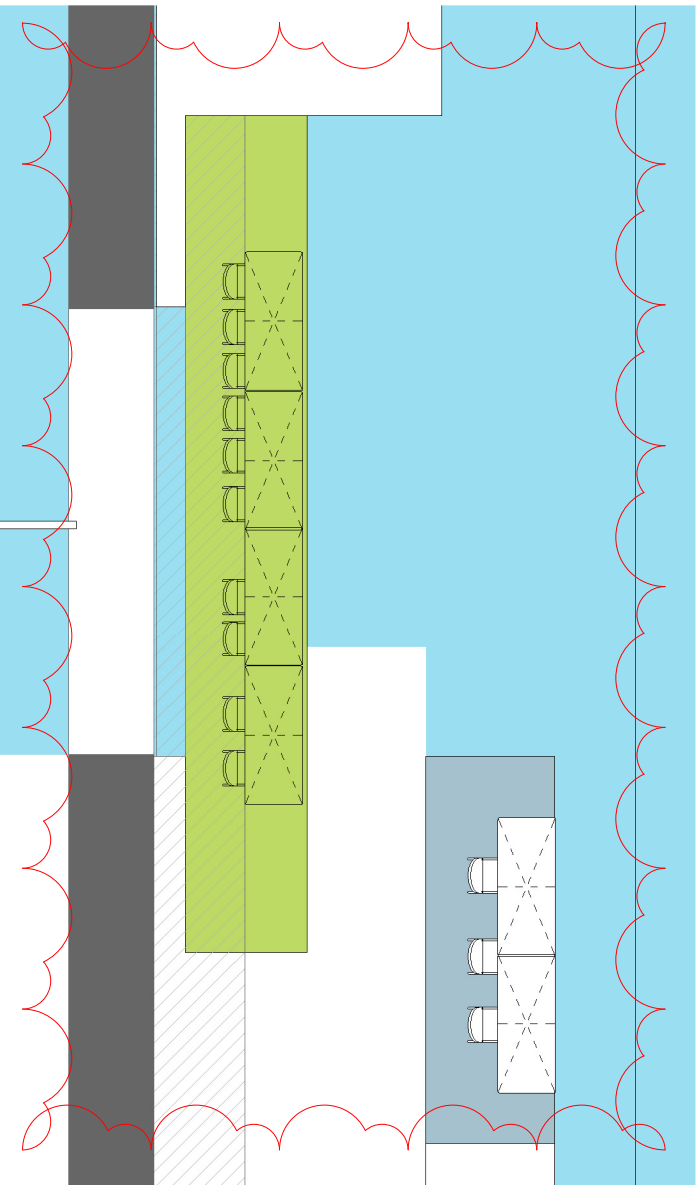

TRIBUNE LAYOUT - TABLE TENNIS MATCH
SCALE 1 : 100



QUEENSLAND

THIS DRAWING AND THE INFORMATION IT CONTAINS IS TO BE USED AS A REFERENCE ONLY. GOLD COAST 2018 COMMONWEALTH GAMES CORPORATION MAKES NO REPRESENTATION OR WARRANTY, AND ACCEPTS NO RESPONSIBILITY OR LIABILITY FOR THE SUITABILITY, COMPETENCY, ACCURACY, CURRENCY OR COMPLETENESS OF THIS DRAWING OR THE INFORMATION IT CONTAINS. ALL LEVELS AND DIMENSIONS MUST BE VERIFIED BY CONTRACTORS AND SUPPLIERS ON SITE AND ANY DISCREPANCIES ARE TO BE REPORTED TO GOLD COAST 2018 COMMONWEALTH GAMES CORPORATION BEFORE PROCEEDING WITH ANY WORK ON SITE. ALL DRAWINGS, INFORMATION AND SPECIFICATIONS ARE THE PROPERTY OF GOLD COAST 2018 COMMONWEALTH GAMES CORPORATION AND ARE NOT TO BE DISTRIBUTED, REPRODUCED OR ALTERED IN ANY WAY WITHOUT WRITTEN PERMISSION.

CONFIDENTIAL

LEGEND

COMPETITION AREA / ATHLETES

COMMONWEALTH GAMES FAMILY

BROADCAST

PRESS

OPERATIONS

CEREMONIES

TECHNICAL OFFICIALS

SPECTATORS

VENUE ENTRY & EXIT / SECURITY

UNAVAILABLE SPACE


COMBINED SPACE




CORPORATE HOSPITALITY

This Venue has been VOP'd

Current Rev	Revised By	Date	Description
V3	1	06/06/2016	Issued as per Integrated Design Process Deliverables
	2	31/10/2016	Issued as per Integrated Design Process Deliverables
	A	XX	Text Tender

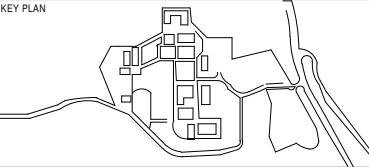KEY PLAN





VENUE CODE

OXN

VENUE

Oxenford Studios

DRAWING TITLE

SEATING BOWL +
TRIBUNE LAYOUT -
TABLE TENNIS MATCH

SCALE

As indicated @ A3


OXN- 156-TT(M)

© GOLD COAST 2018 COMMONWEALTH GAMES CORPORATION


CAMERA POSITIONS - TT(S)			
Footprint	Description	L	W
AA	Footprint Camera Position	1800	1800
AB	Footprint Camera Position	1800	1800
AC	Footprint Camera Position	1800	1800
AD	Overhead Camera Position	1000	1000
AE	Overhead Camera Position	1000	1000
AF	Fixed Camera Position	1800	1800
AG	Footprint Camera Position	1800	1800
AH	Footprint Camera Position	1800	1800
AI	Footprint Camera Position	1800	1800
P/P	Footprint Camera Position	1000	1000

CAMERA PLATFORM & FOOTPRINTS - TT(S)			
Platform	Description	L	W
A	Raised Camera Platform	3600	1800
B	Raised Camera Platform	3600	1800

TRIBUNES - TT(S)	
Tribune Types	Total
3 Bay Broadcast Tribune (1.8m Long)	5
1 Bay Press Tribune (0.6m Long)	30

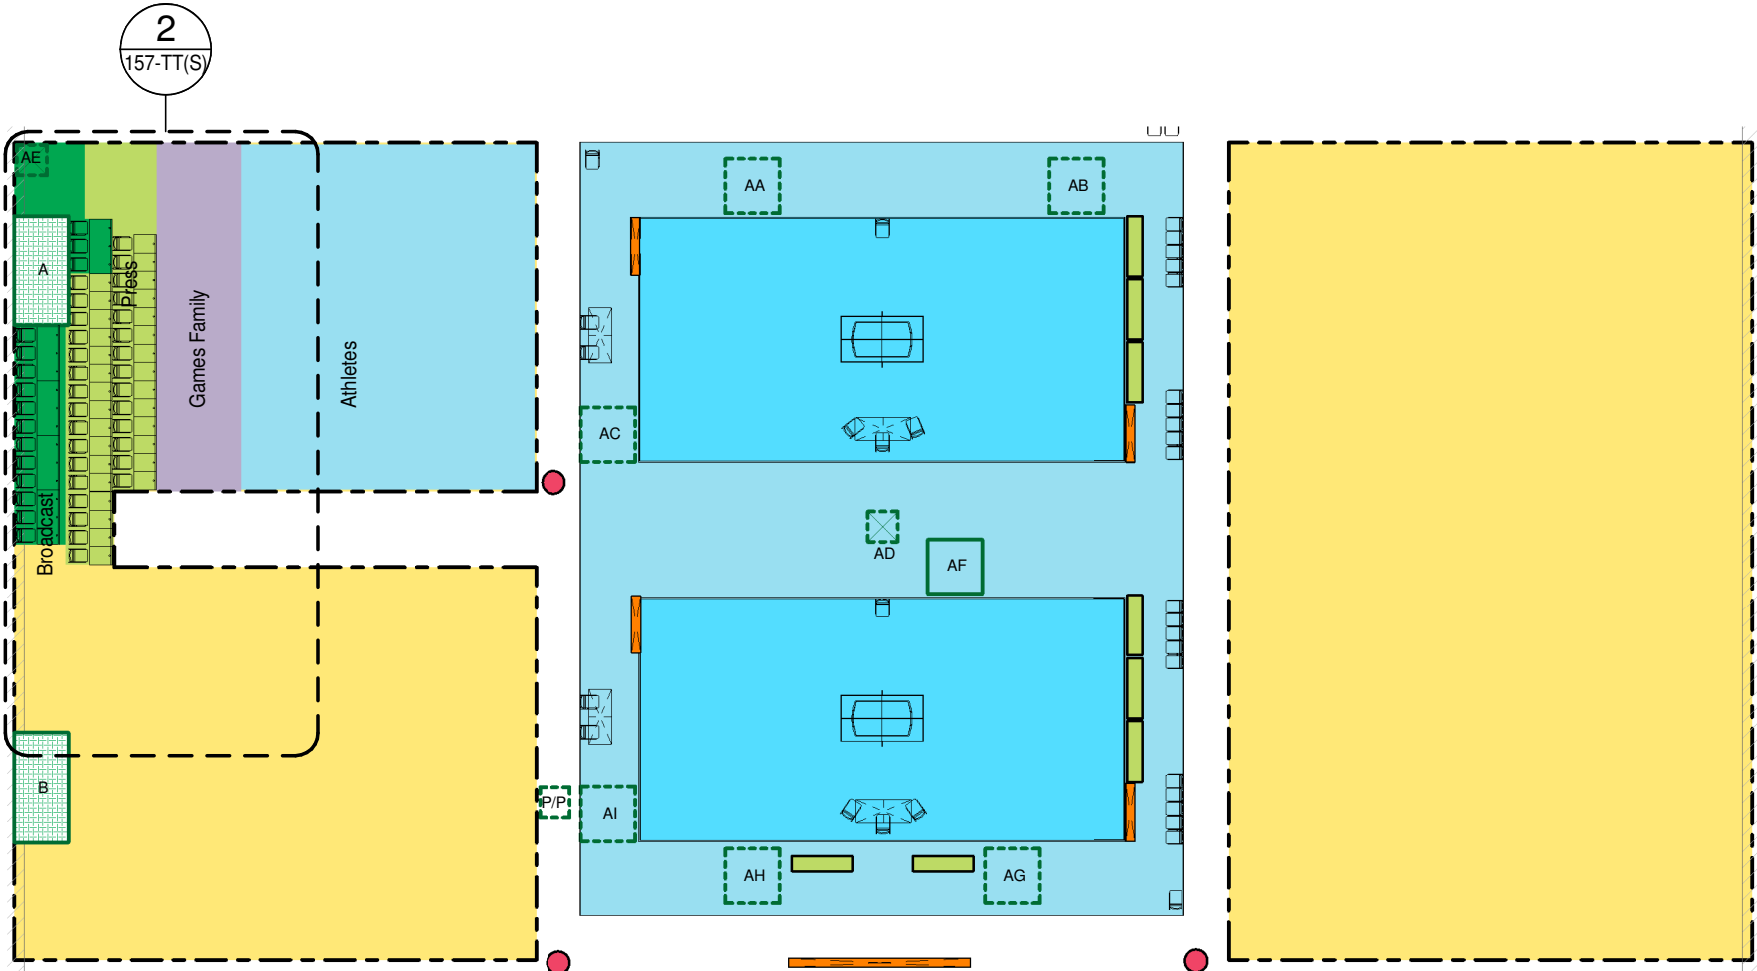

SEATING BOWL - TABLE TENNIS SHOW
SCALE 1 : 250

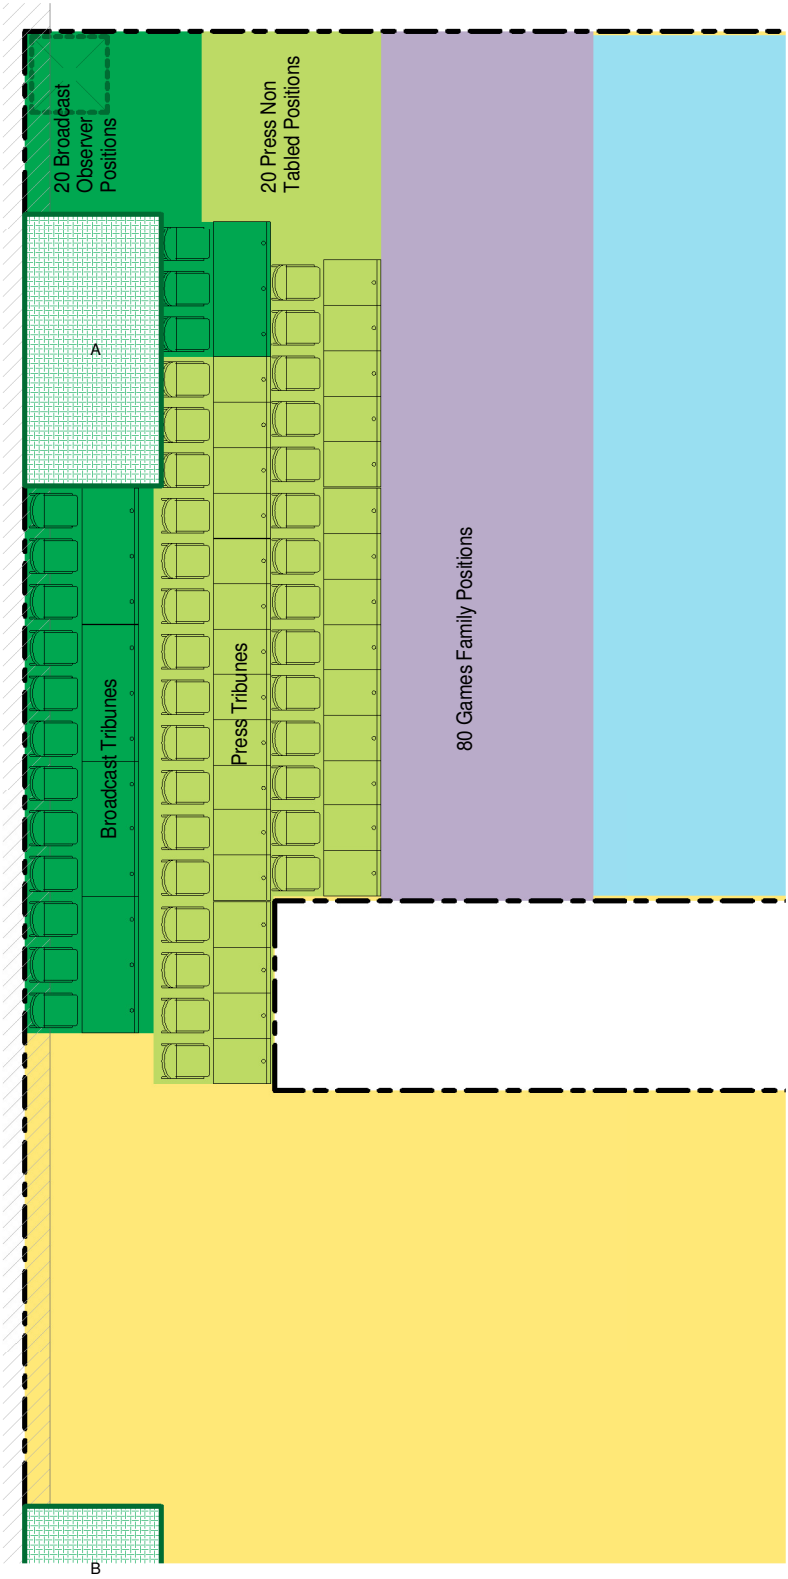

TRIBUNE LAYOUT - TABLE TENNIS SHOW
SCALE 1 : 100




THIS DRAWING AND THE INFORMATION IT CONTAINS IS TO BE USED AS A REFERENCE ONLY. GOLD COAST 2018 COMMONWEALTH GAMES CORPORATION MAKES NO REPRESENTATION OR WARRANTY, AND ACCEPTS NO RESPONSIBILITY OR LIABILITY FOR THE SUITABILITY, COMPLETENESS, ACCURACY, CURRENCY OR CORRECTNESS OF THIS DRAWING OR THE INFORMATION IT CONTAINS. ALL LEVELS AND DIMENSIONS MUST BE VERIFIED BY CONTRACTORS AND SUPPLIERS ON SITE AND ANY DISCREPANCIES ARE TO BE REPORTED TO GOLD COAST 2018 COMMONWEALTH GAMES CORPORATION BEFORE PROCEEDING WITH ANY WORK ON SITE. ALL DRAWINGS, INFORMATION AND SPECIFICATIONS ARE THE PROPERTY OF GOLD COAST 2018 COMMONWEALTH GAMES CORPORATION AND ARE NOT TO BE DISTRIBUTED, REPRODUCED OR ALTERED IN ANY WAY WITHOUT WRITTEN PERMISSION.

CONFIDENTIAL			
LEGEND:			
COMPETITION AREA / ATHLETES	OPERATIONS	VENUE ENTRY & EXIT / SECURITY	
COMMONWEALTH GAMES FAMILY	CEREMONIES	UNAVAILABLE SPACE	
BROADCAST	TECHNICAL OFFICIALS	COMBINED SPACE	
PRESS	SPECTATORS	CORPORATE HOSPITALITY	

LEGEND:			
	FREESTANDING CAMERA POSITION		
	FIXED CAMERA POSITION		
	OVERHEAD CAMERA POSITION		
	CAMERA PLATFORM IN SEATING STANDS (ISOLATED FROM SEATING STANDS)		
	RAISED CAMERA PLATFORM		
	3 BAY BROADCAST TRIBUNE (1.8m LONG)		
	3 BAY BROADCAST TRIBUNE ROBOTIC OPERATING POSITION (1.8m LONG)		
	1 BAY PRESS TRIBUNE (0.6m LONG)		

This Venue has been VOP'd			
PRELIMINARY			
Current Rev	Rev	Date	Description
V3	1	06/06/2016	Issued as per Integrated Design Process Deliverables

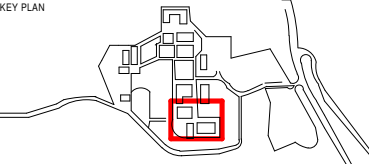



VENUE CODE	OXN
VENUE	Oxenford Studios

DRAWING TITLE	SEATING BOWL + TRIBUNE LAYOUT - TABLE TENNIS SHOW
---------------	---

SCALE	As indicated @ A3
SCALE IN METRES 1:250	

OXN- 157-TT(S)

© GOLD COAST 2018 COMMONWEALTH GAMES CORPORATION

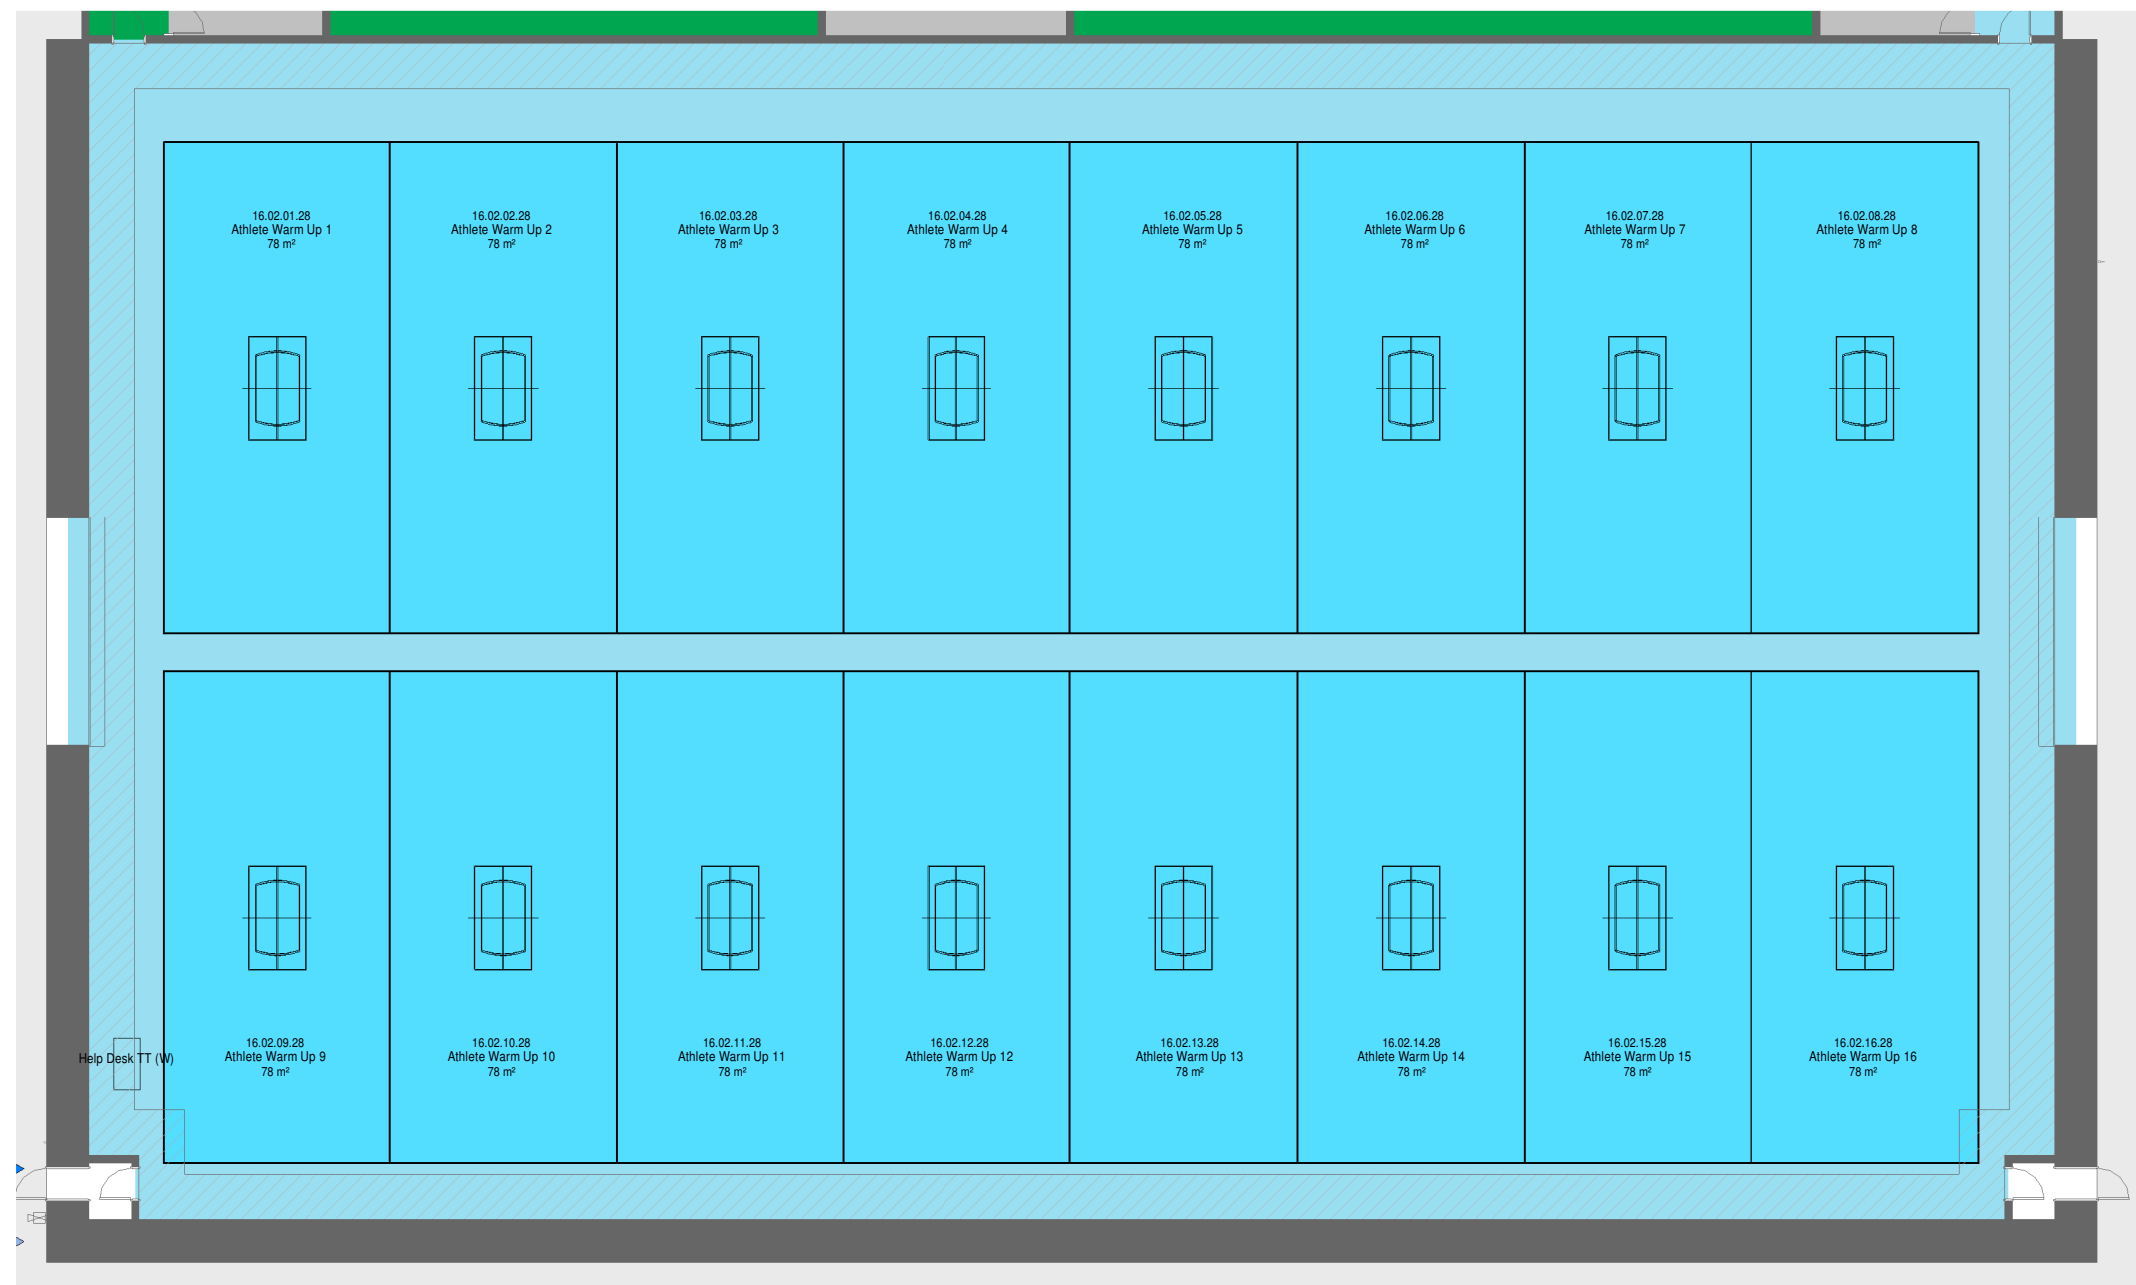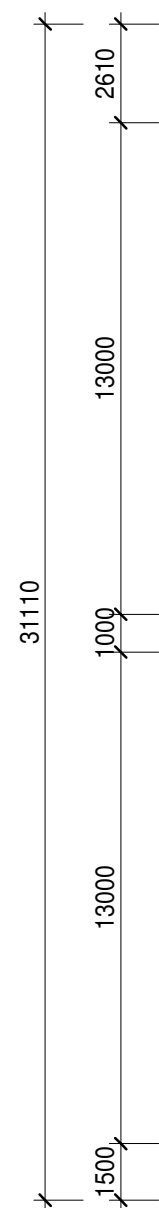


THIS DRAWING AND THE INFORMATION IT CONTAINS IS TO BE USED AS A REFERENCE ONLY. GOLD COAST 2018 COMMONWEALTH GAMES CORPORATION MAKES NO REPRESENTATION OR WARRANTY AND ACCEPTS NO RESPONSIBILITY OR LIABILITY FOR THE SUITABILITY, ACCURACY, COMPLETENESS OR CORRECTNESS OF THIS DRAWING OR THE INFORMATION IT CONTAINS.

ALL LEVELS AND DIMENSIONS MUST BE VERIFIED BY CONTRACTORS AND SUPPLIERS ON SITE AND ANY DISCREPANCIES ARE TO BE REPORTED TO GOLD COAST 2018 COMMONWEALTH GAMES CORPORATION BEFORE PROCEEDING WITH ANY WORK ON SITE.

ALL DRAWINGS, INFORMATION AND SPECIFICATIONS ARE THE PROPERTY OF GOLD COAST 2018 COMMONWEALTH GAMES CORPORATION AND ARE NOT TO BE DISTRIBUTED, REPRODUCED OR ALTERED IN ANY WAY WITHOUT WRITTEN PERMISSION.

CONFIDENTIAL

LEGEND

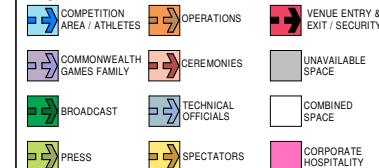


This Venue has been VOP'd

PRELIMINARY

Current Rev	Revit Rev	Date	Description
V3	1	06/06/2016	Issued as per Integrated Design Process Deliverables

KEY PLAN

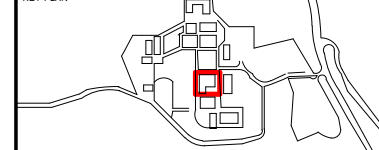

VENUE CODE

OXN

VENUE

Oxford Studios

DRAWING TITLE


FOP LAYOUT - TABLE TENNIS WARM UP

SCALE 1 : 200 @ A3

OXN- 201-TT(W)

© GOLD COAST 2018 COMMONWEALTH GAMES CORPORATION

PLOT STAMP DATE:31/10/2016 2:18:17 PM

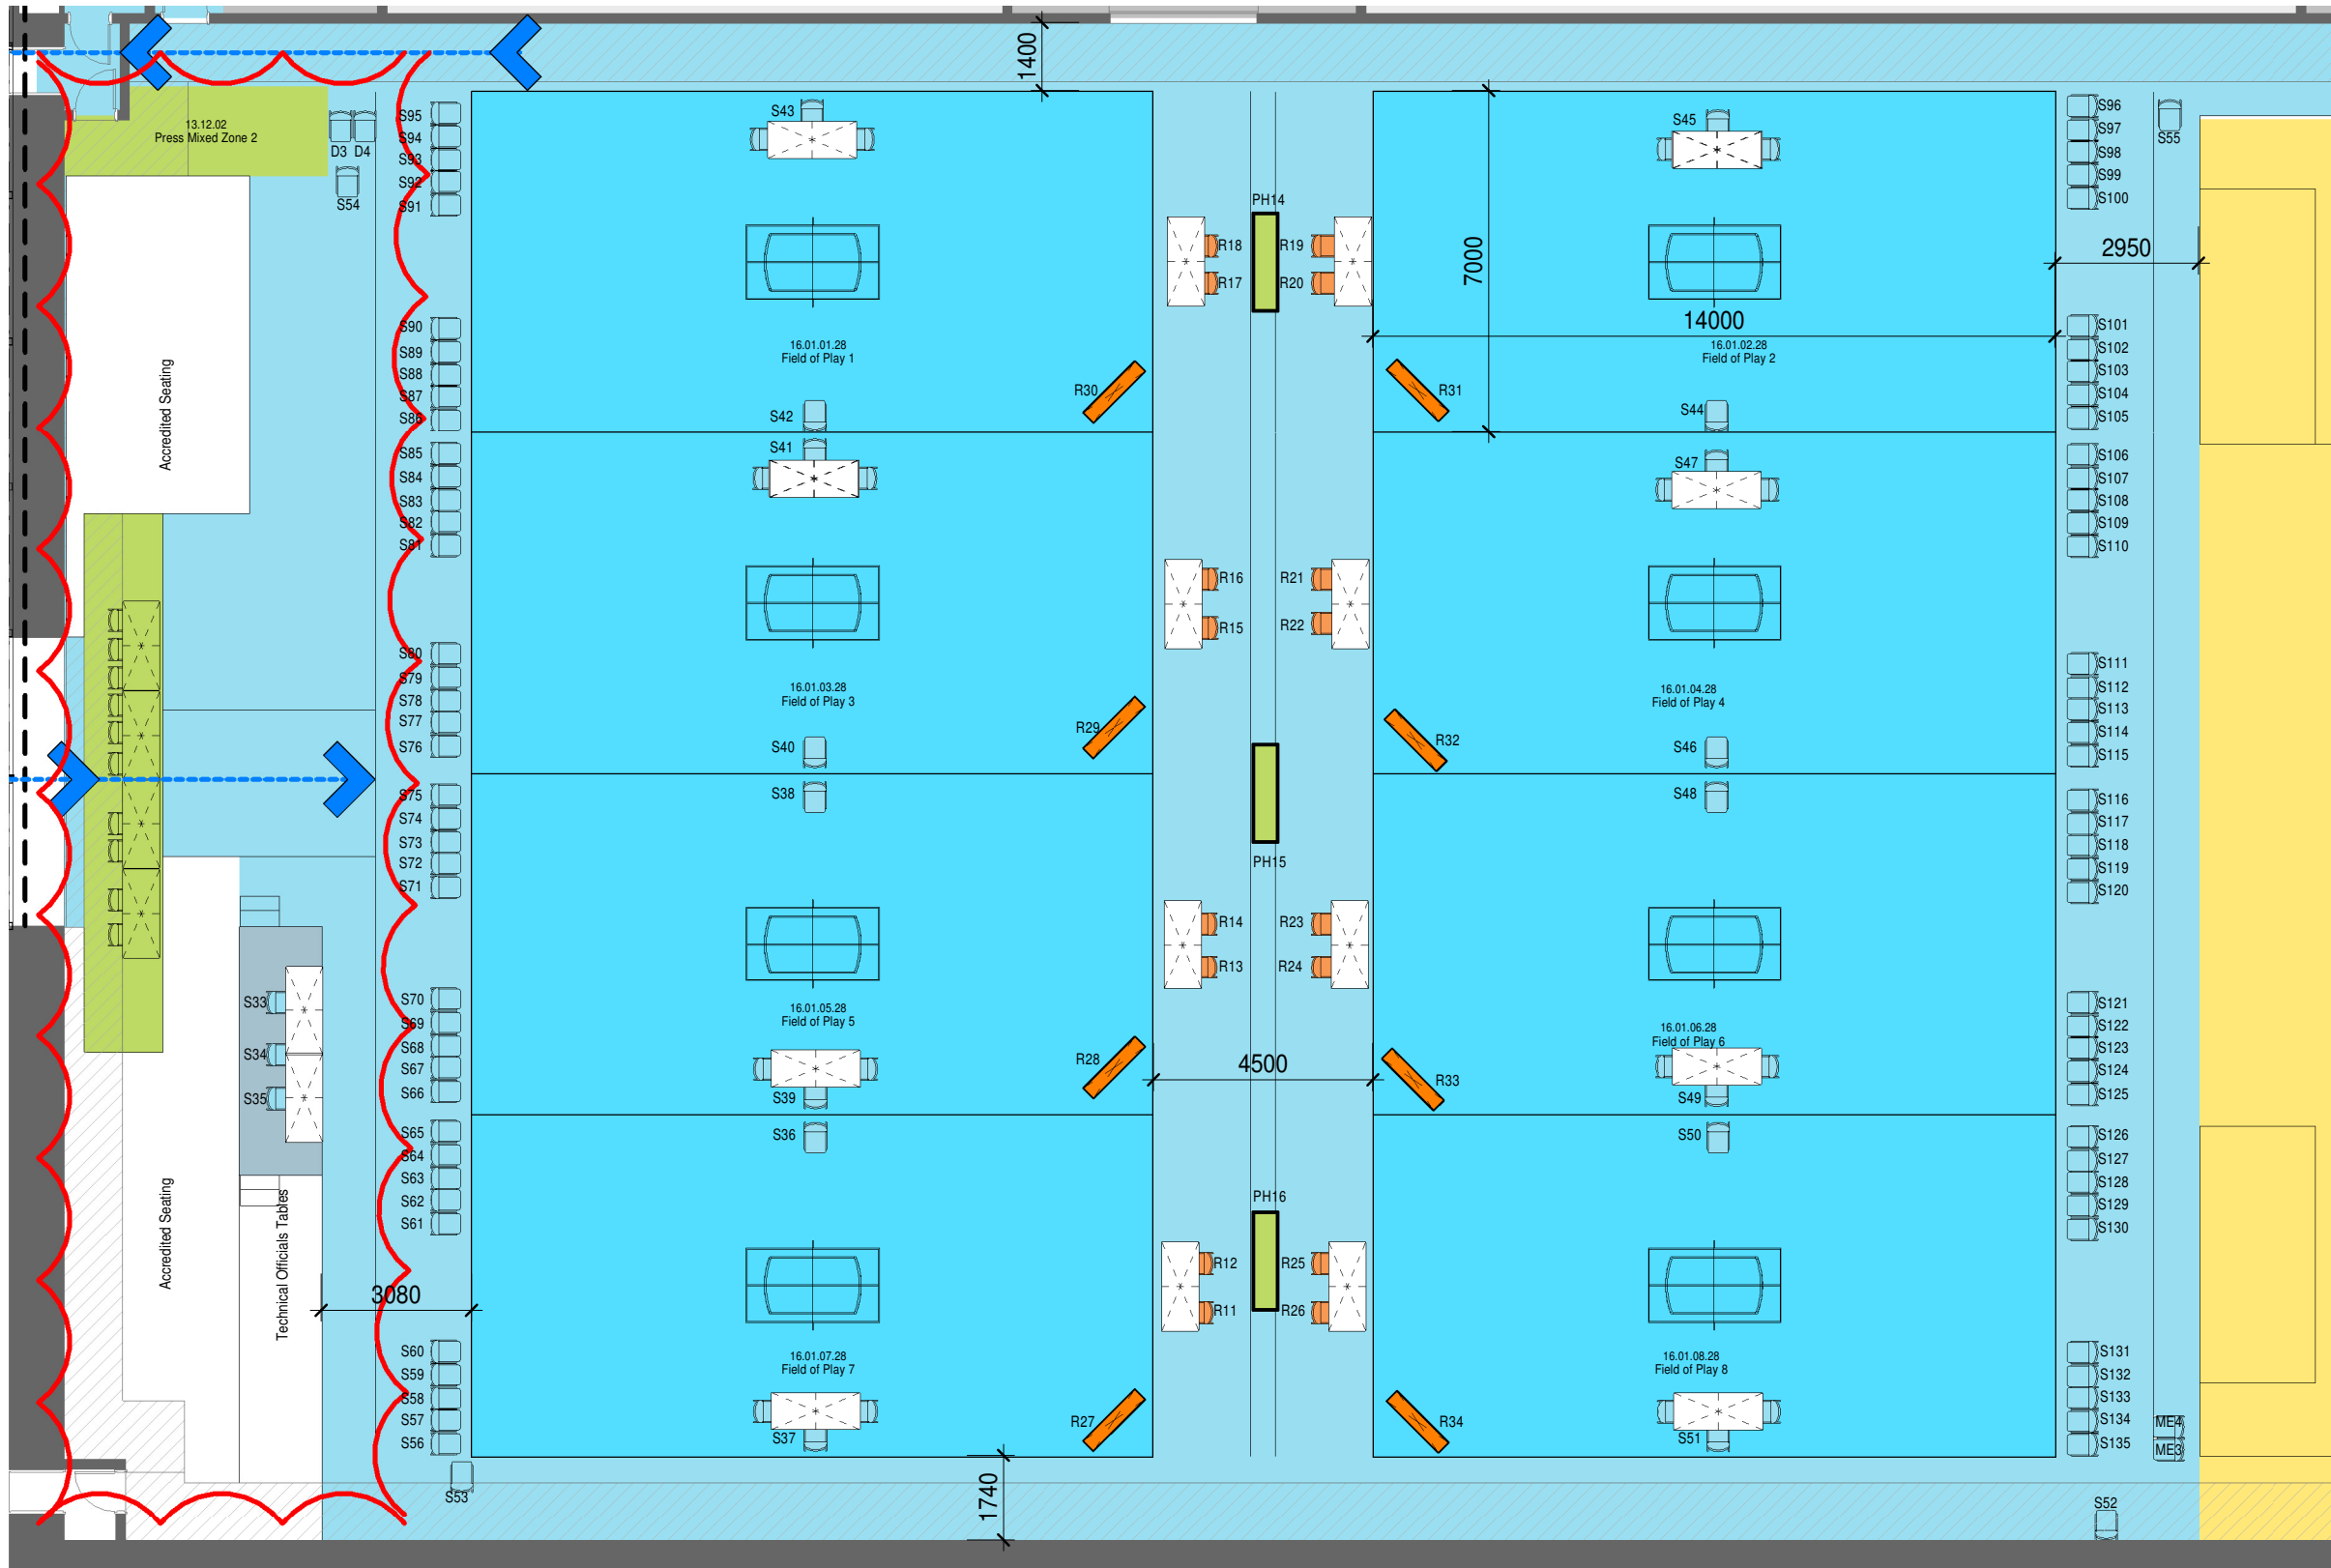













Sports (S)	Sports (S)	Sports (S)	Space Code	Medical (ME)	Space Code
S33 - Deputy Referee S34 - Deputy Referee S35 - Referee's Assistant S36 - Umpire S37 - Assistant Umpire S38 - Umpire S39 - Assistant Umpire S40 - Umpire S41 - Assistant Umpire S42 - Umpire S43 - Assistant Umpire S44 - Umpire S45 - Assistant Umpire S46 - Umpire S47 - Assistant Umpire S48 - Umpire S49 - Assistant Umpire S50 - Umpire S51 - Assistant Umpire	S52 - S55 - FOP Team Member S56 - Coach S57 - S64 - Athlete S65 - Coach S66 - Coach S67 - S74 - Athlete S75 - Coach S76 - Coach S77 - S84 - Athlete S85 - Coach S86 - Coach S87 - S94 - Athlete S95 - Coach S96 - Coach S97 - S104 - Athlete S105 - Coach S106 - Coach	S107 - S114 - Athlete S115 - Coach S116 - Coach S117 - S124 - Athlete S125 - Coach S126 - Coach S127 - S134 - Athlete S135 - Coach		ME3 - FOP Medical ME4 - FOP Medical Anti-Doping (D) D3 - Doping Chaperone D4 - Dooping Chaperone Photo Pool Position (PHP) PH14 - Photo Pool PH15 - Photo Pool PH16 - Photo Pool	

Results (R)	Space Code	Results (R)
R 11 - Technology Volunteer R 12 - Technology Volunteer R 13 - Technology Volunteer R 14 - Technology Volunteer R 15 - Technology Volunteer R 16 - Technology Volunteer R 17 - Technology Volunteer R 18 - Technology Volunteer R 19 - Technology Volunteer R 20 - Technology Volunteer R 21 - Technology Volunteer R 22 - Technology Volunteer R 23 - Technology Volunteer R 24 - Technology Volunteer R 25 - Technology Volunteer R 26 - Technology Volunteer R 28 - Plasma Scoreboard		R29 - Plasma Scoreboard R30 - Plasma Scoreboard R31 - Plasma Scoreboard R32 - Plasma Scoreboard R33 - Plasma Scoreboard R34 - Plasma Scoreboard



THIS DRAWING AND THE INFORMATION IT CONTAINS IS TO BE USED AS A REFERENCE ONLY. GOLD COAST 2018 COMMONWEALTH GAMES CORPORATION MAKES NO REPRESENTATION OR WARRANTY, AND ACCEPTS NO RESPONSIBILITY OR LIABILITY FOR THE SUITABILITY, COMPETENCY, ACCURACY, CURRENCY OR COMPLETENESS OF THIS DRAWING OR THE INFORMATION IT CONTAINS. ALL LEVELS AND DIMENSIONS MUST BE VERIFIED BY CONTRACTORS AND SUPPLIERS ON SITE AND ANY DISCREPANCIES ARE TO BE REPORTED TO GOLD COAST 2018 COMMONWEALTH GAMES CORPORATION BEFORE PROCEEDING WITH ANY WORK ON SITE. ALL DRAWINGS, INFORMATION AND SPECIFICATIONS ARE THE PROPERTY OF GOLD COAST 2018 COMMONWEALTH GAMES CORPORATION AND ARE NOT TO BE DISTRIBUTED, REPRODUCED OR ALTERED IN ANY WAY WITHOUT WRITTEN PERMISSION.


CONFIDENTIAL

LEGEND		
 COMPETITION AREA / ATHLETES	 OPERATIONS	 VENUE ENTRY & EXIT / SECURITY
 COMMONWEALTH GAMES FAMILY	 CEREMONIES	 UNAVAILABLE SPACE
 BROADCAST	 TECHNICAL OFFICIALS	 COMBINED SPACE
 PRESS	 SPECTATORS	 CORPORATE HOSPITALITY

This Venue has been VOP'd

PRELIMINARY

Current Rev	Rev	Date	Description
V3	1	06/06/2016	Issued as per Integrated Design Process Deliverables

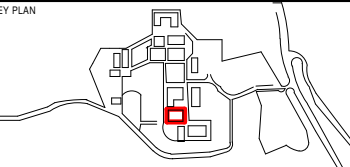

VENUE CODE

OXN

VENUE

Oxenford Studios

DRAWING TITLE


FOP LAYOUT - TABLE TENNIS MATCH

SCALE

As indicated @ A3

OXN- 202-TT(M)

GOLD COAST 2018 COMMONWEALTH GAMES CORPORATION

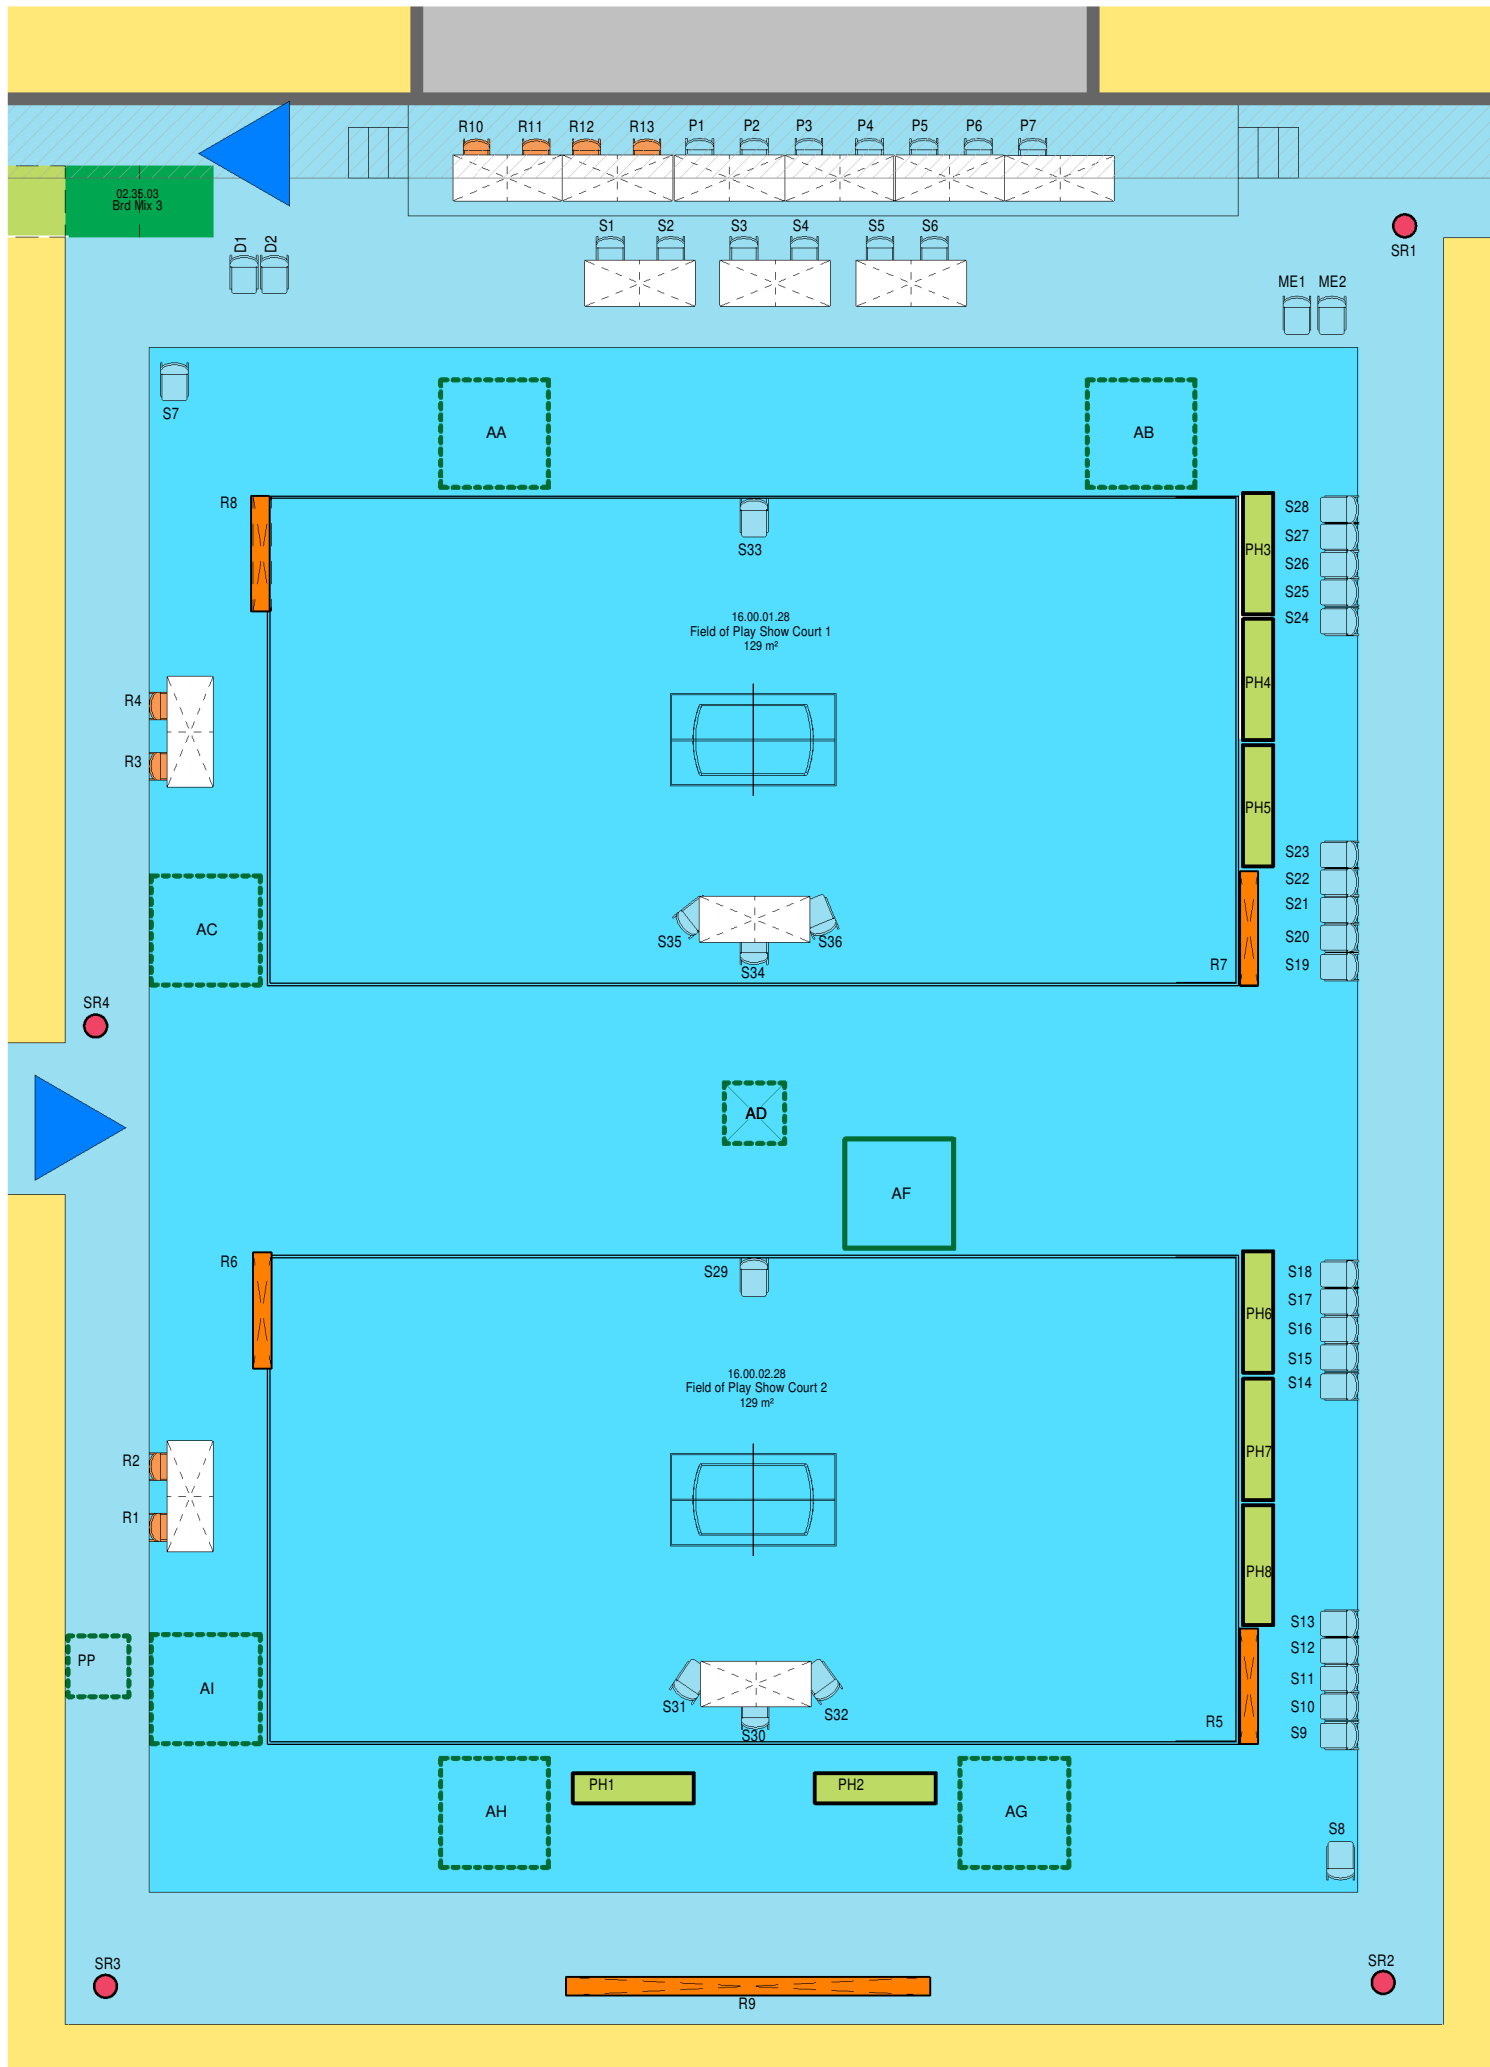

Sports (S)	Space Code	Medical (ME)	Space Code
S1 - Technical Operations Manager S2 - Sport Competition Manager S3 - Technical Delegate S4 - Referee S5 - Deputy Referee S6 - Referee's Assistant S7 - FOP Team Member S8 - FOP Team Member S9 - Coach S10 - S17 - Athlete S18 - Coach S19 - Coach S20 - S27 - Athlete S28 - Coach S29 - Umpire S30 - Assistant Umpire S31 - Assistant Umpire S32 - Assistant Umpire S33 - Umpire S34 - Assistant Umpire S35 - Assistant Umpire S36 - Assistant Umpire		ME1 - FOP Medical ME2 - FOP Medical Anti-Doping (D) D1 - Doping Chaperone D2 - Dooping Chaperone Photo Pool Position (PH) PH1 - Photo Pool PH2 - Photot Pool PH3 - Photo Pool PH4 - Photo Pool PH5 -Photo Pool PH6 - Photo Pool PH7 - Photo Pool PH8 - Photo Pool Security (SR) SR1 - Security Personnel SR2 - Security Personnel SR3 - Security Personnel SR4 - Security Personnel	

Results (R)	Space Code
R1 - Technology Volunteer R2 - Technology Volunteer R3 - Technology Volunteer R4 - Technology Volunteer R5 - Plasma Scoreboard R6 - Plasma Scoreboard R7 - Plasma Scoreboard R8 - Plasma Scoreboard R9 - Videoboard R10 - Data Entry R11 - Data Entry R12 - Timing and Scoring R13 - Timing and Scoring	
Sports Presentation (P)	
P1 - Announcer P2 - Producer P3 - PA P4 - Vision Mixer P5 - Video Operator P6 - Audio Operator P7 - Lighting Operator	

CAMERA POSITIONS - TT(S)			
Footprint	Description	L	W
AA	Footprint Camera Position	1800	1800
AB	Footprint Camera Position	1800	1800
AC	Footprint Camera Position	1800	1800
AD	Overhead Camera Position	1000	1000
AE	Overhead Camera Position	1000	1000
AF	Fixed Camera Position	1800	1800
AG	Footprint Camera Position	1800	1800
AH	Footprint Camera Position	1800	1800
AI	Footprint Camera Position	1800	1800
P/P	Footprint Camera Position	1000	1000

CAMERA PLATFORM & FOOTPRINTS - TT(S)			
Platform	Description	L	W
A	Raised Camera Platform	3600	1800
B	Raised Camera Platform	3600	1800

(IN SEATING BOWL)
(IN SEATING BOWL)

QUEENSLAND

THIS DRAWING AND THE INFORMATION IT CONTAINS IS TO BE USED AS A REFERENCE ONLY. GOLD COAST 2018 COMMONWEALTH GAMES CORPORATION MAKES NO REPRESENTATION OR WARRANTY, AND ACCEPTS NO RESPONSIBILITY OR LIABILITY FOR THE SUITABILITY, COMPLETENESS, ACCURACY, CURRENCY OR CORRECTNESS OF THIS DRAWING OR THE INFORMATION IT CONTAINS. ALL LEVELS AND DIMENSIONS MUST BE VERIFIED BY CONTRACTORS AND SUPPLIERS ON SITE AND ANY DISCREPANCIES ARE TO BE REPORTED TO GOLD COAST 2018 COMMONWEALTH GAMES CORPORATION BEFORE PROCEEDING WITH ANY WORK ON SITE. ALL DRAWINGS, INFORMATION AND SPECIFICATIONS ARE THE PROPERTY OF GOLD COAST 2018 COMMONWEALTH GAMES CORPORATION AND ARE NOT TO BE DISTRIBUTED, REPRODUCED OR ALTERED IN ANY WAY WITHOUT WRITTEN PERMISSION.

CONFIDENTIAL

LEGEND

COMPETITION AREA / ATHLETES

COMMONWEALTH GAMES FAMILY

BROADCAST

PRESS

OPERATIONS

CEREMONIES

TECHNICAL OFFICIALS

SPECTATORS

VENUE ENTRY & EXIT / SECURITY

UNAVAILABLE SPACE

COMBINED SPACE

CORPORATE HOSPITALITY

This Venue has been VOP'd

PRELIMINARY

Current Rev	Rev	Date	Description
	1	06/06/2016	Issued as per Integrated Design Process Deliverables

KEY PLAN

VENUE CODE: **OXN**

VENUE: Oxenford Studios

DRAWING TITLE: **FOP LAYOUT - TABLE TENNIS SHOW**

SCALE: As indicated @ A3










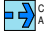


OXN- 203-TT(S)

© GOLD COAST 2018 COMMONWEALTH GAMES CORPORATION

PLOT STAMP DATE:31/10/2016 2:18:22 PM

THIS DRAWING AND THE INFORMATION IT CONTAINS IS TO BE USED AS A REFERENCE ONLY. GOLD COAST 2018 COMMONWEALTH GAMES CORPORATION MAKES NO REPRESENTATION OR WARRANTY, AND ACCEPTS NO RESPONSIBILITY OR LIABILITY FOR THE SUITABILITY, COMPLETENESS, ACCURACY, CURRENCY OR CORRECTNESS OF THIS DRAWING OR THE INFORMATION IT CONTAINS. ALL LEVELS AND DIMENSIONS MUST BE VERIFIED BY CONTRACTORS AND SUPPLIERS ON SITE AND ANY DISCREPANCIES ARE TO BE REPORTED TO GOLD COAST 2018 COMMONWEALTH GAMES CORPORATION BEFORE PROCEEDING WITH ANY WORK ON SITE. ALL DRAWINGS, INFORMATION AND SPECIFICATIONS ARE THE PROPERTY OF GOLD COAST 2018 COMMONWEALTH GAMES CORPORATION AND ARE NOT TO BE DISTRIBUTED, REPRODUCED OR ALTERED IN ANY WAY WITHOUT WRITTEN PERMISSION.


CONFIDENTIAL

LEGEND		
	COMPETITION AREA / ATHLETES	
	COMMONWEALTH GAMES FAMILY	
	BROADCAST	
	PRESS	
	VENUE ENTRY & EXIT / SECURITY	
	COMBINED SPACE	

This Venue has been VOP'd

PRELIMINARY

Current Rev	Rev	Date	Description
V3	1	06/06/2016	Issued as per Integrated Design Process Deliverables

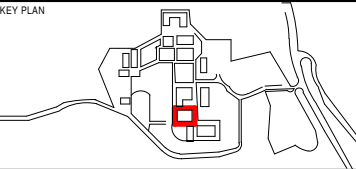

VENUE CODE **OXN**

VENUE **Oxenford Studios**

DRAWING TITLE
FOP SECTIONS - TABLE TENNIS MATCH

SCALE 1 : 250 @ A3
0 5m 10m
SCALE IN METRES 1:250

OXN- 222-TT(M)

© GOLD COAST 2018 COMMONWEALTH GAMES CORPORATION

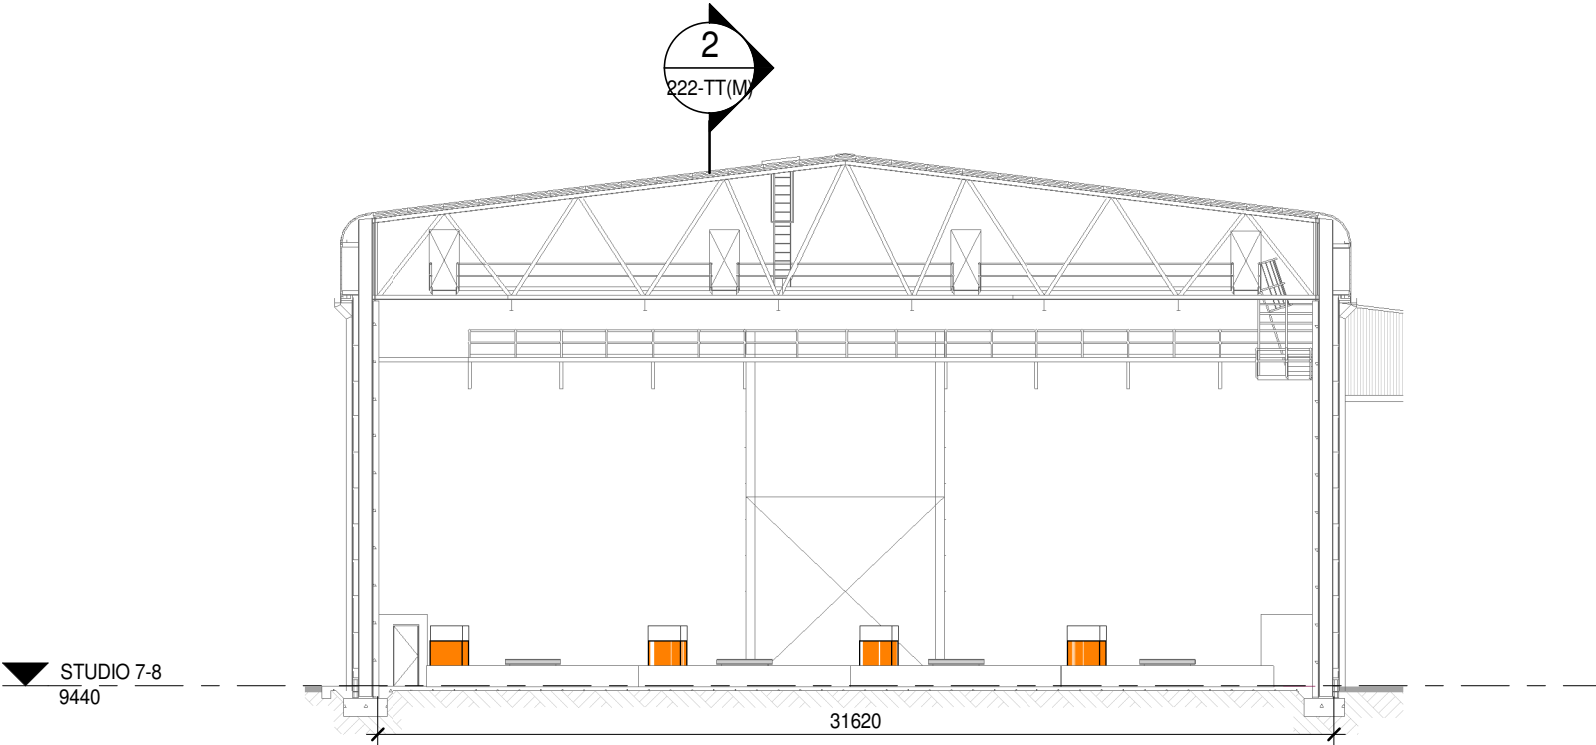


TABLE TENNIS MATCH COURTS SECTION - ACROSS
SCALE 1 : 250

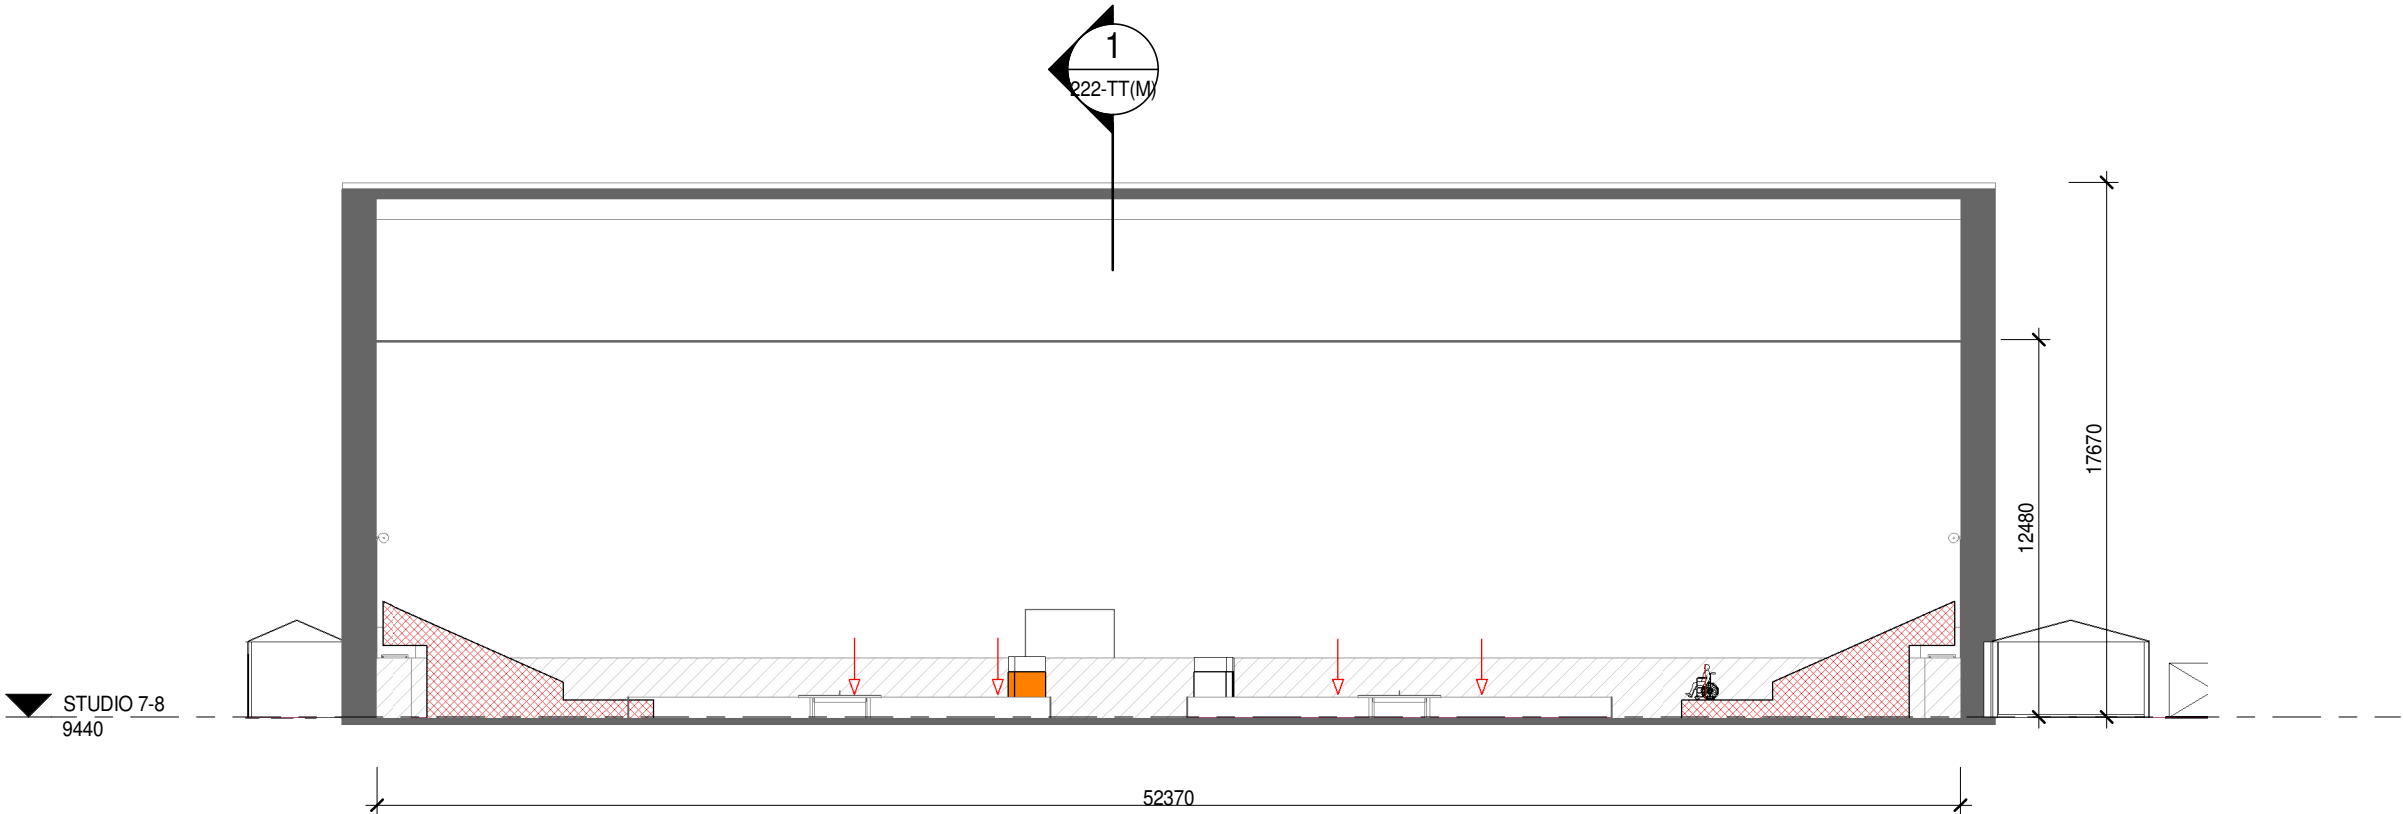


TABLE TENNIS MATCH COURTS SECTION - LONG
SCALE 1 : 250



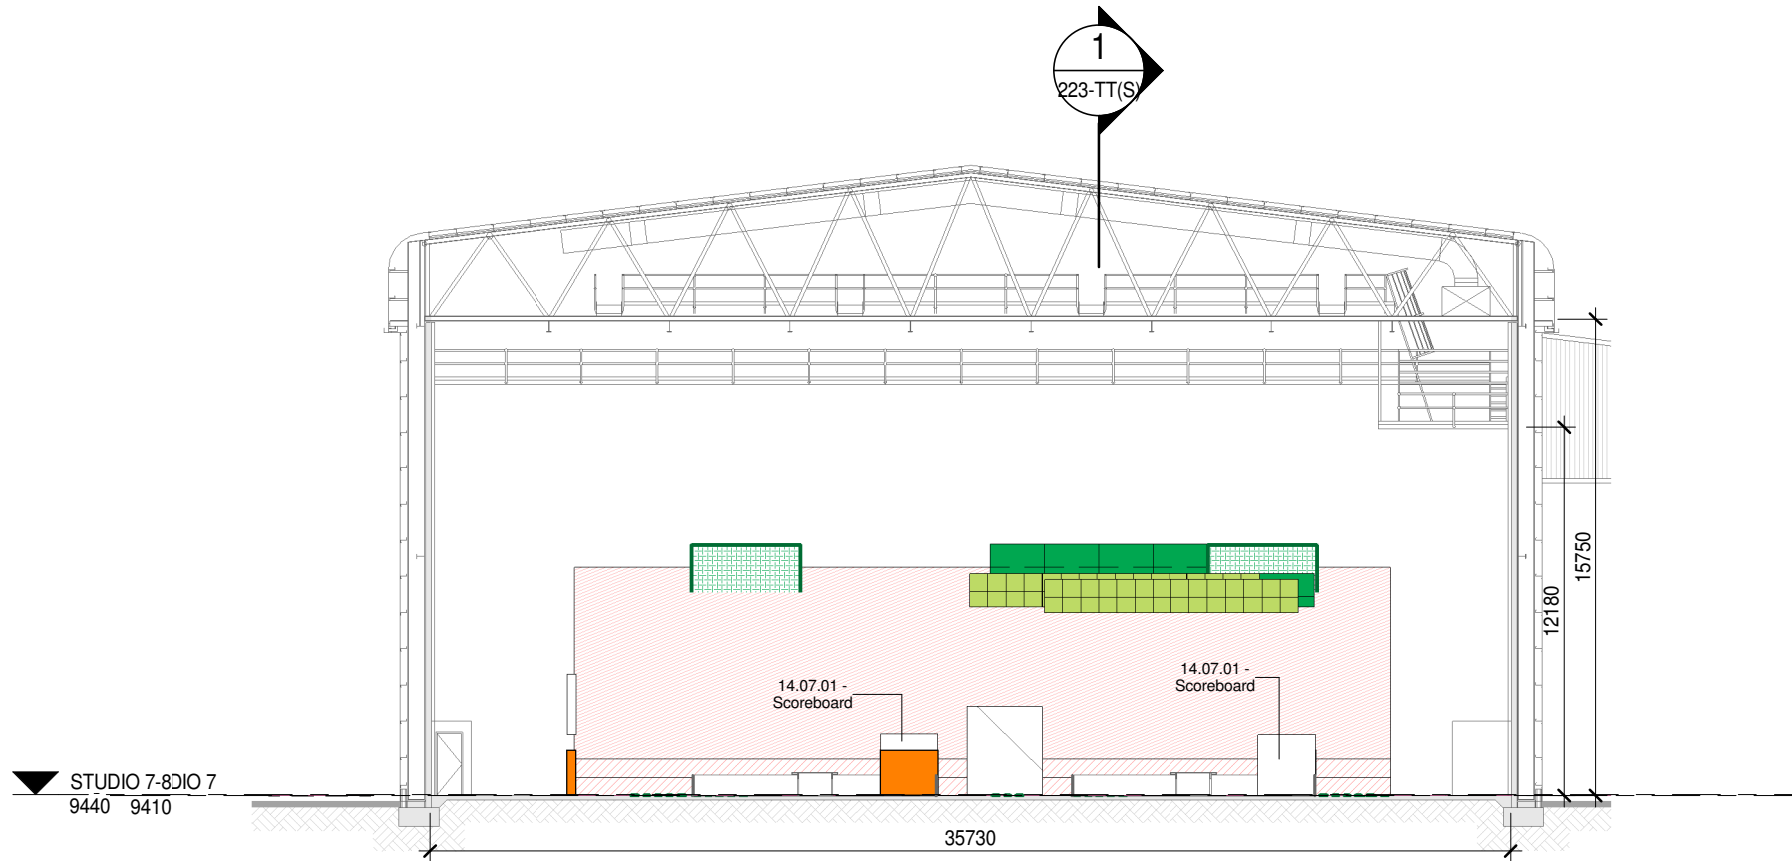


TABLE TENNIS SHOW COURTS SECTION - ACROSS
SCALE 1 : 250





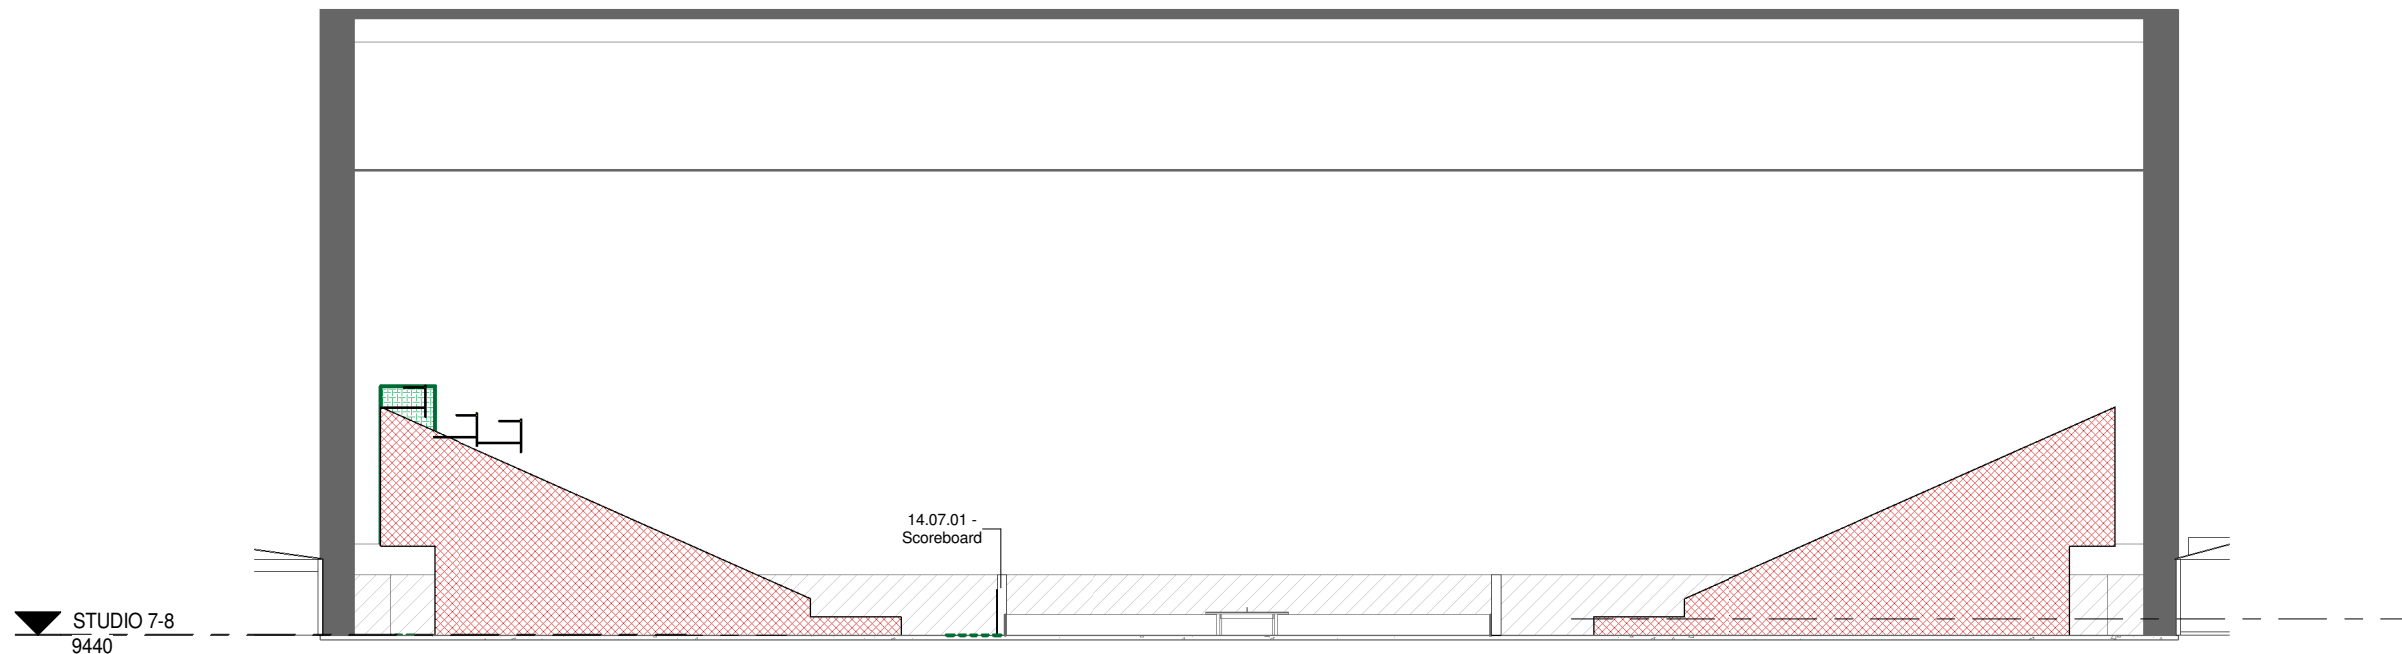

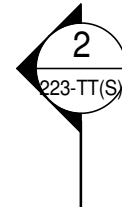







TABEL TENNIS SHOW COURTS SECTION -LONG
SCALE 1 : 250



THIS DRAWING AND THE INFORMATION IT CONTAINS IS TO BE USED AS A REFERENCE ONLY. GOLD COAST 2018 COMMONWEALTH GAMES CORPORATION MAKES NO REPRESENTATION OR WARRANTY, AND ACCEPTS NO RESPONSIBILITY OR LIABILITY FOR THE SUITABILITY, COMPETENCY, ACCURACY, CURRENCY OR COMPLETENESS OF THIS DRAWING OR THE INFORMATION IT CONTAINS. ALL LEVELS AND DIMENSIONS MUST BE VERIFIED BY CONTRACTORS AND SUPPLIERS ON SITE AND ANY DISCREPANCIES ARE TO BE REPORTED TO GOLD COAST 2018 COMMONWEALTH GAMES CORPORATION BEFORE PROCEEDING WITH ANY WORK ON SITE. ALL DRAWINGS, INFORMATION AND SPECIFICATIONS ARE THE PROPERTY OF GOLD COAST 2018 COMMONWEALTH GAMES CORPORATION AND ARE NOT TO BE DISTRIBUTED, REPRODUCED OR ALTERED IN ANY WAY WITHOUT WRITTEN PERMISSION.


CONFIDENTIAL

LEGEND					
	COMPETITION AREA / ATHLETES		OPERATIONS		VENUE ENTRY & EXIT / SECURITY
	COMMONWEALTH GAMES FAMILY		CEREMONIES		UNAVAILABLE SPACE
	BROADCAST		TECHNICAL OFFICIALS		COMBINED SPACE
	PRESS		SPECTATORS		CORPORATE HOSPITALITY

This Venue has been VOP'd

PRELIMINARY

Current Rev	Rev	Date	Description
V3	1	06/06/2016	Issued as per Integrated Design Process Deliverables

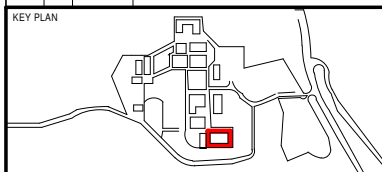

VENUE CODE
OXN

VENUE
Oxenford Studios

DRAWING TITLE
FOP SECTIONS - TABLE TENNIS SHOW

SCALE
1 : 250 @ A3
0 5m 10m
SCALE IN METRES 1:250

OXN- 223-TT(S)

© GOLD COAST 2018 COMMONWEALTH GAMES CORPORATION



THIS DRAWING AND THE INFORMATION IT CONTAINS IS TO BE USED AS A REFERENCE ONLY. GOLD COAST 2018 COMMONWEALTH GAMES CORPORATION MAKES NO REPRESENTATION OR WARRANTY, AND ACCEPTS NO RESPONSIBILITY OR LIABILITY FOR THE SUITABILITY, COMPETENCY, ACCURACY, CURRENCY OR COMPLETENESS OF THIS DRAWING OR THE INFORMATION IT CONTAINS. ALL LEVELS AND DIMENSIONS MUST BE VERIFIED BY CONTRACTORS AND SUPPLIERS ON SITE AND ANY DISCREPANCIES ARE TO BE REPORTED TO GOLD COAST 2018 COMMONWEALTH GAMES CORPORATION BEFORE PROCEEDING WITH ANY WORK ON SITE. ALL DRAWINGS, INFORMATION AND SPECIFICATIONS ARE THE PROPERTY OF GOLD COAST 2018 COMMONWEALTH GAMES CORPORATION AND ARE NOT TO BE DISTRIBUTED, REPRODUCED OR ALTERED IN ANY WAY WITHOUT WRITTEN PERMISSION.



CONFIDENTIAL

- LEGEND
- | | | |
|-----------------------------|---------------------|-------------------------------|
| COMPETITION AREA / ATHLETES | OPERATIONS | VENUE ENTRY & EXIT / SECURITY |
| COMMONWEALTH GAMES FAMILY | CEREMONIES | UNAVAILABLE SPACE |
| BROADCAST | TECHNICAL OFFICIALS | COMBINED SPACE |
| PRESS | SPECTATORS | CORPORATE HOSPITALITY |

This Venue has been VOP'd

PRELIMINARY

Current Rev	Rev	Date	Description
V3	1	06/06/2016	Issued as per Integrated Design Process Deliverables

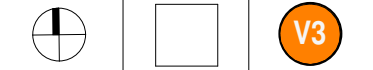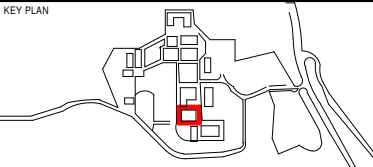

VENUE CODE OXN

VENUE Oxenford Studios


DRAWING TITLE FOP RCP - TABLE TENNIS MATCH

SCALE 1 : 200 @ A3
0 5m 10m
SCALE IN METRES 1:250

OXN- 213-TT(M)

© GOLD COAST 2018 COMMONWEALTH GAMES CORPORATION

PLOT STAMP DATE:31/10/2016 2:18:30 PM

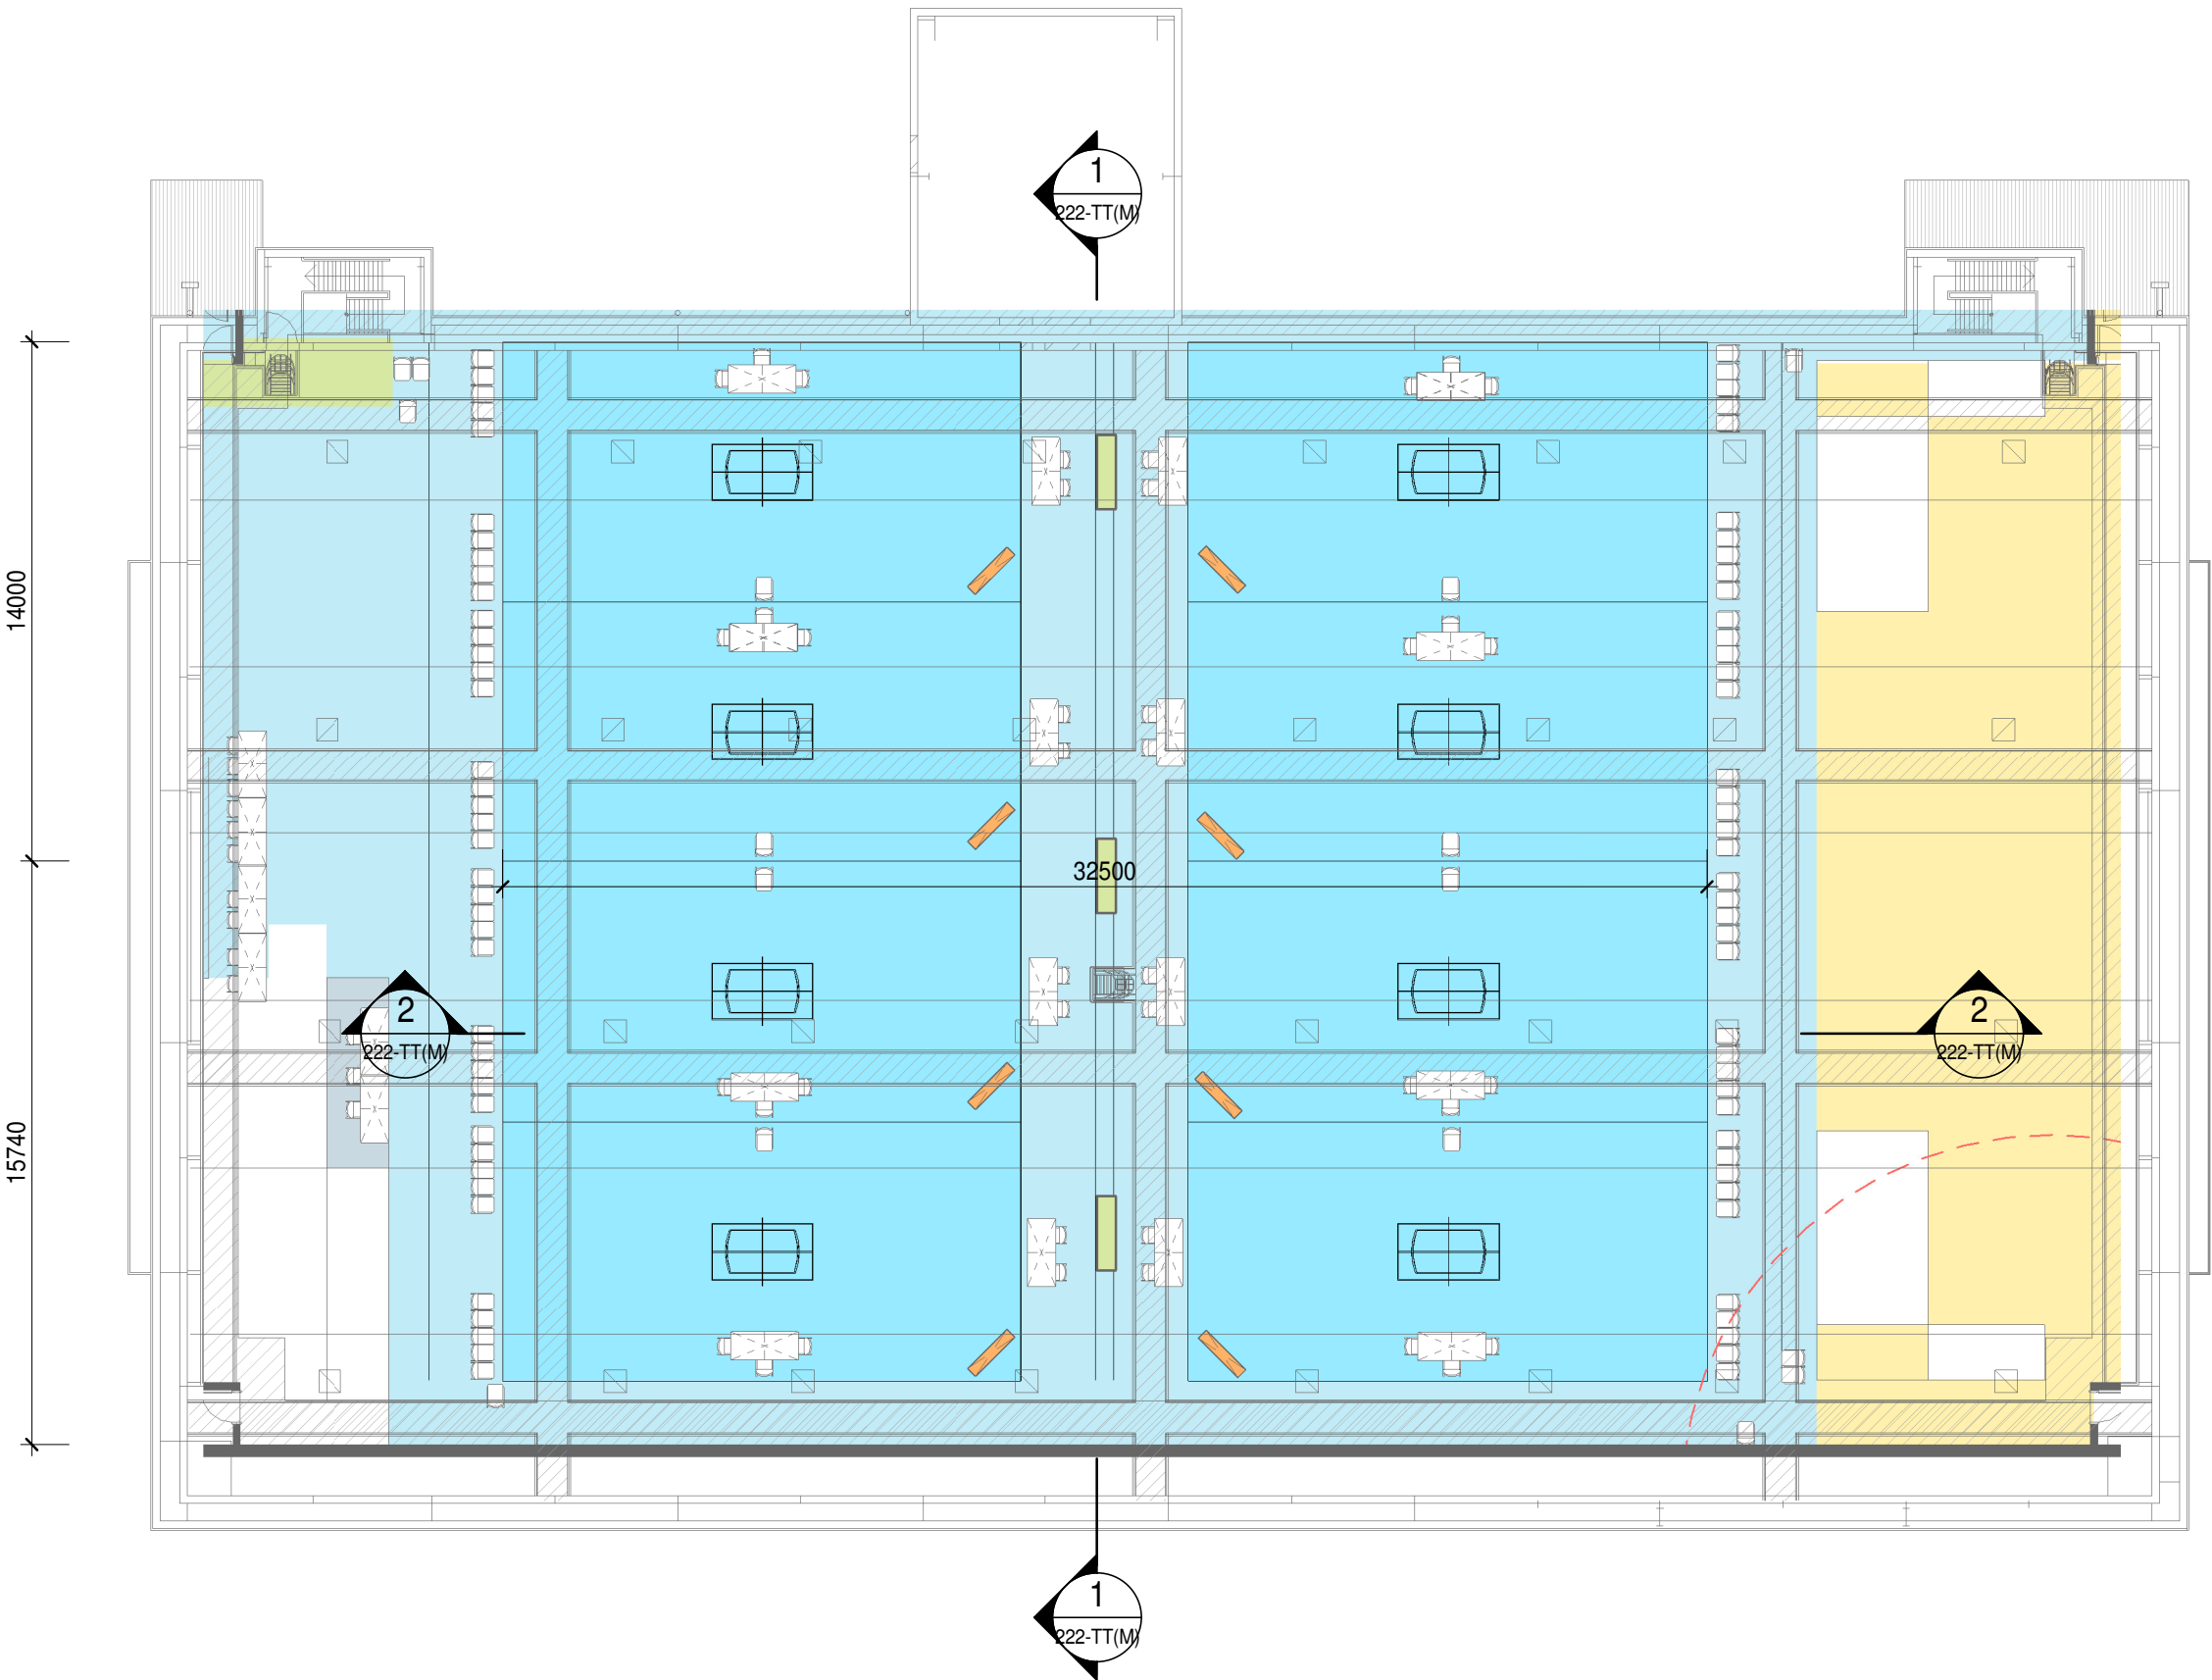



THIS DRAWING AND THE INFORMATION IT CONTAINS IS TO BE USED AS A REFERENCE ONLY. GOLD COAST 2018 COMMONWEALTH GAMES CORPORATION MAKES NO REPRESENTATION OR WARRANTY, AND ACCEPTS NO RESPONSIBILITY OR LIABILITY FOR THE SUITABILITY, COMPETENCY, ACCURACY, CURRENCY OR COMPLETENESS OF THIS DRAWING OR THE INFORMATION IT CONTAINS. ALL LEVELS AND DIMENSIONS MUST BE VERIFIED BY CONTRACTORS AND SUPPLIERS ON SITE AND ANY DISCREPANCIES ARE TO BE REPORTED TO GOLD COAST 2018 COMMONWEALTH GAMES CORPORATION BEFORE PROCEEDING WITH ANY WORK ON SITE. ALL DRAWINGS, INFORMATION AND SPECIFICATIONS ARE THE PROPERTY OF GOLD COAST 2018 COMMONWEALTH GAMES CORPORATION AND ARE NOT TO BE DISTRIBUTED, REPRODUCED OR ALTERED IN ANY WAY WITHOUT WRITTEN PERMISSION.

CONFIDENTIAL



LEGEND

- COMPETITION AREA / ATHLETES
- OPERATIONS
- VENUE ENTRY & EXIT / SECURITY
- COMMONWEALTH GAMES FAMILY
- CEREMONIES
- UNAVAILABLE SPACE
- BROADCAST
- TECHNICAL OFFICIALS
- COMBINED SPACE
- PRESS
- SPECTATORS
- CORPORATE HOSPITALITY

This Venue has been VOP'd

PRELIMINARY

Current Rev	Rev	Date	Description
V3	1	06/06/2016	Issued as per Integrated Design Process Deliverables

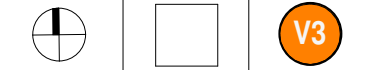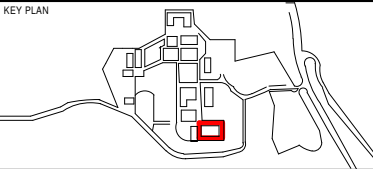

VENUE CODE
OXN

VENUE
Oxenford Studios


DRAWING TITLE
FOP RCP - TABLE TENNIS SHOW

SCALE
1 : 200 @ A3
0 5m 10m
SCALE IN METRES 1:250






 


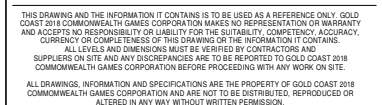



OXN- 214-TT(S)

© GOLD COAST 2018 COMMONWEALTH GAMES CORPORATION

PLOT STAMP DATE:31/10/2016 2:18:32 PM




LEGEND

	COMPETITION AREA / ATHLETES		OPERATIONS		VENUE ENTRY & EXIT / SECURITY
	COMMONWEALTH GAMES FAMILY		CEREMONIES		UNAVAILABLE SPACE
	BROADCAST		TECHNICAL OFFICIALS		COMBINED SPACE
	PRESS		SPECTATORS		CORPORATE HOSPITALITY

PRELIMINARY

Current Rev	Revis Rev	Date	Description
V3	1	06/06/2016	Issued as per Integrated Design Process Deliverables

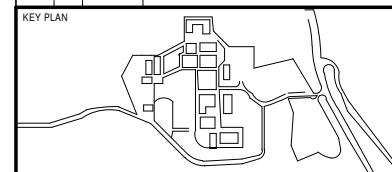

VENUE CODE

OXN

VENUE	
-------	--

Oxenford Studios

DRAWING TITLE

DRAWING TITLE


FF&E ROOM LAYOUTS -
08.03.01 - WORKFORCE
BREAK

SCALE

SCALF 1 : 200 @ A3

OXN- 240-08.01.01

© GOLD COAST 2018 COMMONWEALTH GAMES CORPORATION

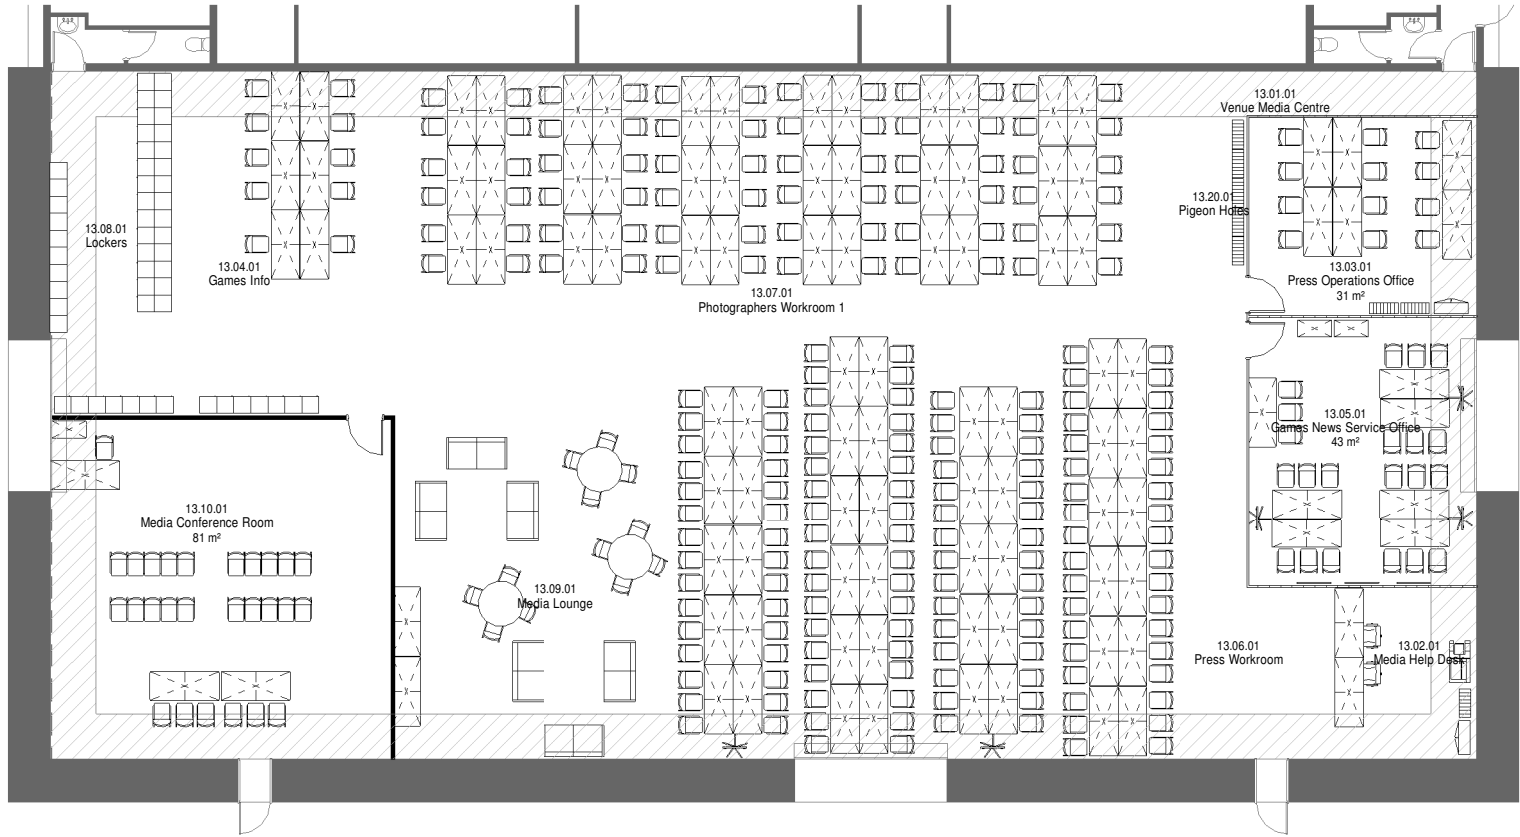













13.01.01 - VENUE MEDIA CENTRE
SCALE 1 : 200



THIS DRAWING AND THE INFORMATION IT CONTAINS IS TO BE USED AS A REFERENCE ONLY. GOLD COAST 2018 COMMONWEALTH GAMES CORPORATION MAKES NO REPRESENTATION OR WARRANTY, AND ACCEPTS NO RESPONSIBILITY OR LIABILITY FOR THE SUITABILITY, COMPETENCY, ACCURACY, CURRENCY OR COMPLETENESS OF THIS DRAWING OR THE INFORMATION IT CONTAINS. ALL LEVELS AND DIMENSIONS MUST BE VERIFIED BY CONTRACTORS AND SUPPLIERS ON SITE AND ANY DISCREPANCIES ARE TO BE REPORTED TO GOLD COAST 2018 COMMONWEALTH GAMES CORPORATION BEFORE PROCEEDING WITH ANY WORK ON SITE. ALL DRAWINGS, INFORMATION AND SPECIFICATIONS ARE THE PROPERTY OF GOLD COAST 2018 COMMONWEALTH GAMES CORPORATION AND ARE NOT TO BE DISTRIBUTED, REPRODUCED OR ALTERED IN ANY WAY WITHOUT WRITTEN PERMISSION.


CONFIDENTIAL

LEGEND					
	COMPETITION AREA / ATHLETES		OPERATIONS		VENUE ENTRY & EXIT / SECURITY
	COMMONWEALTH GAMES FAMILY		CEREMONIES		UNAVAILABLE SPACE
	BROADCAST		TECHNICAL OFFICIALS		COMBINED SPACE
	PRESS		SPECTATORS		CORPORATE HOSPITALITY

This Venue has been VOP'd

PRELIMINARY

Current Rev	Revised Rev	Date	Description
V3	1	06/06/2016	Issued as per Integrated Design Process Deliverables

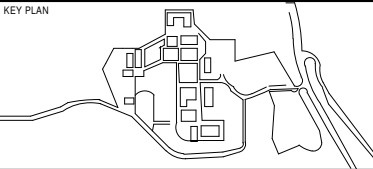

VENUE CODE
OXN


VENUE
Oxenford Studios

DRAWING TITLE
**FF&E ROOM LAYOUTS -
13.01.01 - VENUE MEDIA
CENTRE**

SCALE
1 : 200 @ A3

OXN- 240-13.01.01

© GOLD COAST 2018 COMMONWEALTH GAMES CORPORATION

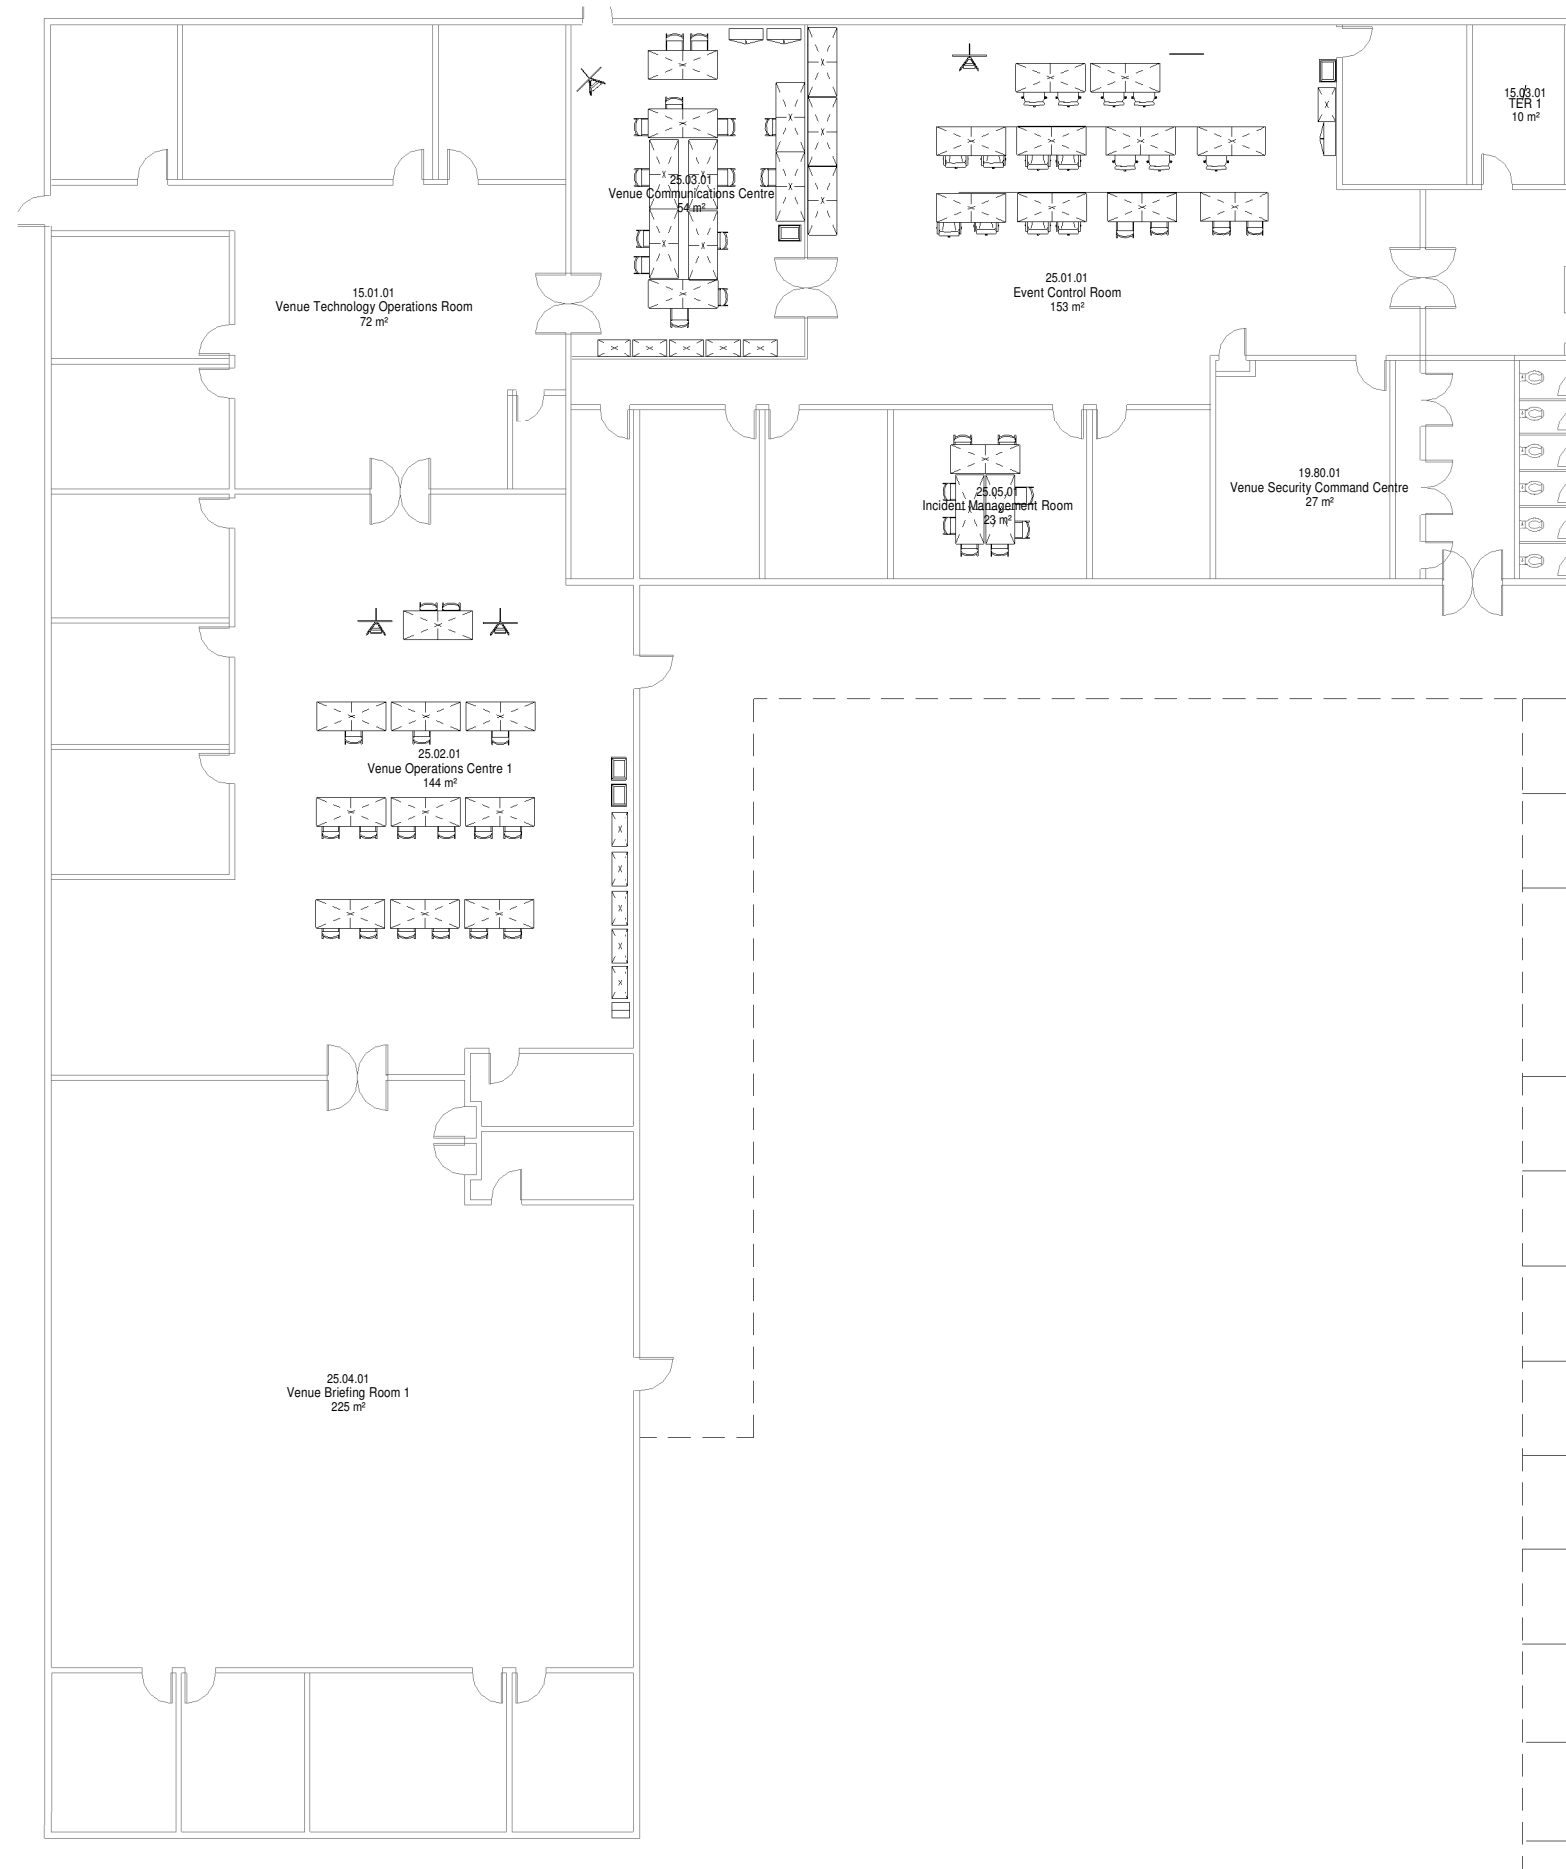

25.01.01 - EVENT CONTROL ROOM SUITE
SCALE 1 : 200



THIS DRAWING AND THE INFORMATION IT CONTAINS IS TO BE USED AS A REFERENCE ONLY. GOLD COAST 2018 COMMONWEALTH GAMES CORPORATION MAKES NO REPRESENTATION OR WARRANTY, AND ACCEPTS NO RESPONSIBILITY OR LIABILITY FOR THE SUITABILITY, COMPETENCY, ACCURACY, CURRENCY OR COMPLETENESS OF THIS DRAWING OR THE INFORMATION IT CONTAINS. ALL LEVELS AND DIMENSIONS MUST BE VERIFIED BY CONTRACTORS AND SUPPLIERS ON SITE AND ANY DISCREPANCIES ARE TO BE REPORTED TO GOLD COAST 2018 COMMONWEALTH GAMES CORPORATION BEFORE PROCEEDING WITH ANY WORK ON SITE. ALL DRAWINGS, INFORMATION AND SPECIFICATIONS ARE THE PROPERTY OF GOLD COAST 2018 COMMONWEALTH GAMES CORPORATION AND ARE NOT TO BE DISTRIBUTED, REPRODUCED OR ALTERED IN ANY WAY WITHOUT WRITTEN PERMISSION.



CONFIDENTIAL

LEGEND		
COMPETITION AREA / ATHLETES	OPERATIONS	VENUE ENTRY & EXIT / SECURITY
COMMONWEALTH GAMES FAMILY	CEREMONIES	UNAVAILABLE SPACE
BROADCAST	TECHNICAL OFFICIALS	COMBINED SPACE
PRESS	SPECTATORS	CORPORATE HOSPITALITY

This Venue has been VOP'd

PRELIMINARY

Current Rev	Rev	Date	Description
V3	1	06/06/2016	Issued as per Integrated Design Process Deliverables

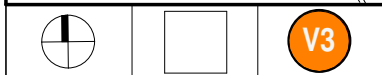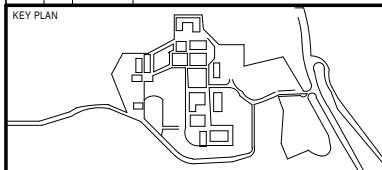

VENUE CODE
OXN

VENUE
Oxenford Studios

DRAWING TITLE
**FF&E ROOM LAYOUTS -
25.01.01 - EVENT
CONTROL ROOM SUITE**

SCALE
1 : 200 @ A3

OXN- 240-25.01.01

© GOLD COAST 2018 COMMONWEALTH GAMES CORPORATION