


ALL MATERIALS + WORKMANSHIP TO RELEVANT BRITISH STANDARDS +
CODES OF PRACTICE

THIS DRAWING IS COPYRIGHT AND IS ISSUED ON THE CONDITION THAT IT IS
NOT REPRODUCED, COPIED, RETAINED, CHANGED OR DISCLOSED TO ANY
OTHER PARTY EITHER WHOLLY OR IN PART WITHOUT THE WRITTEN
CONSENT OF DESIGN ASSOCIATES



EXISTING SITE PLAN + BUILDING FOOTPRINT

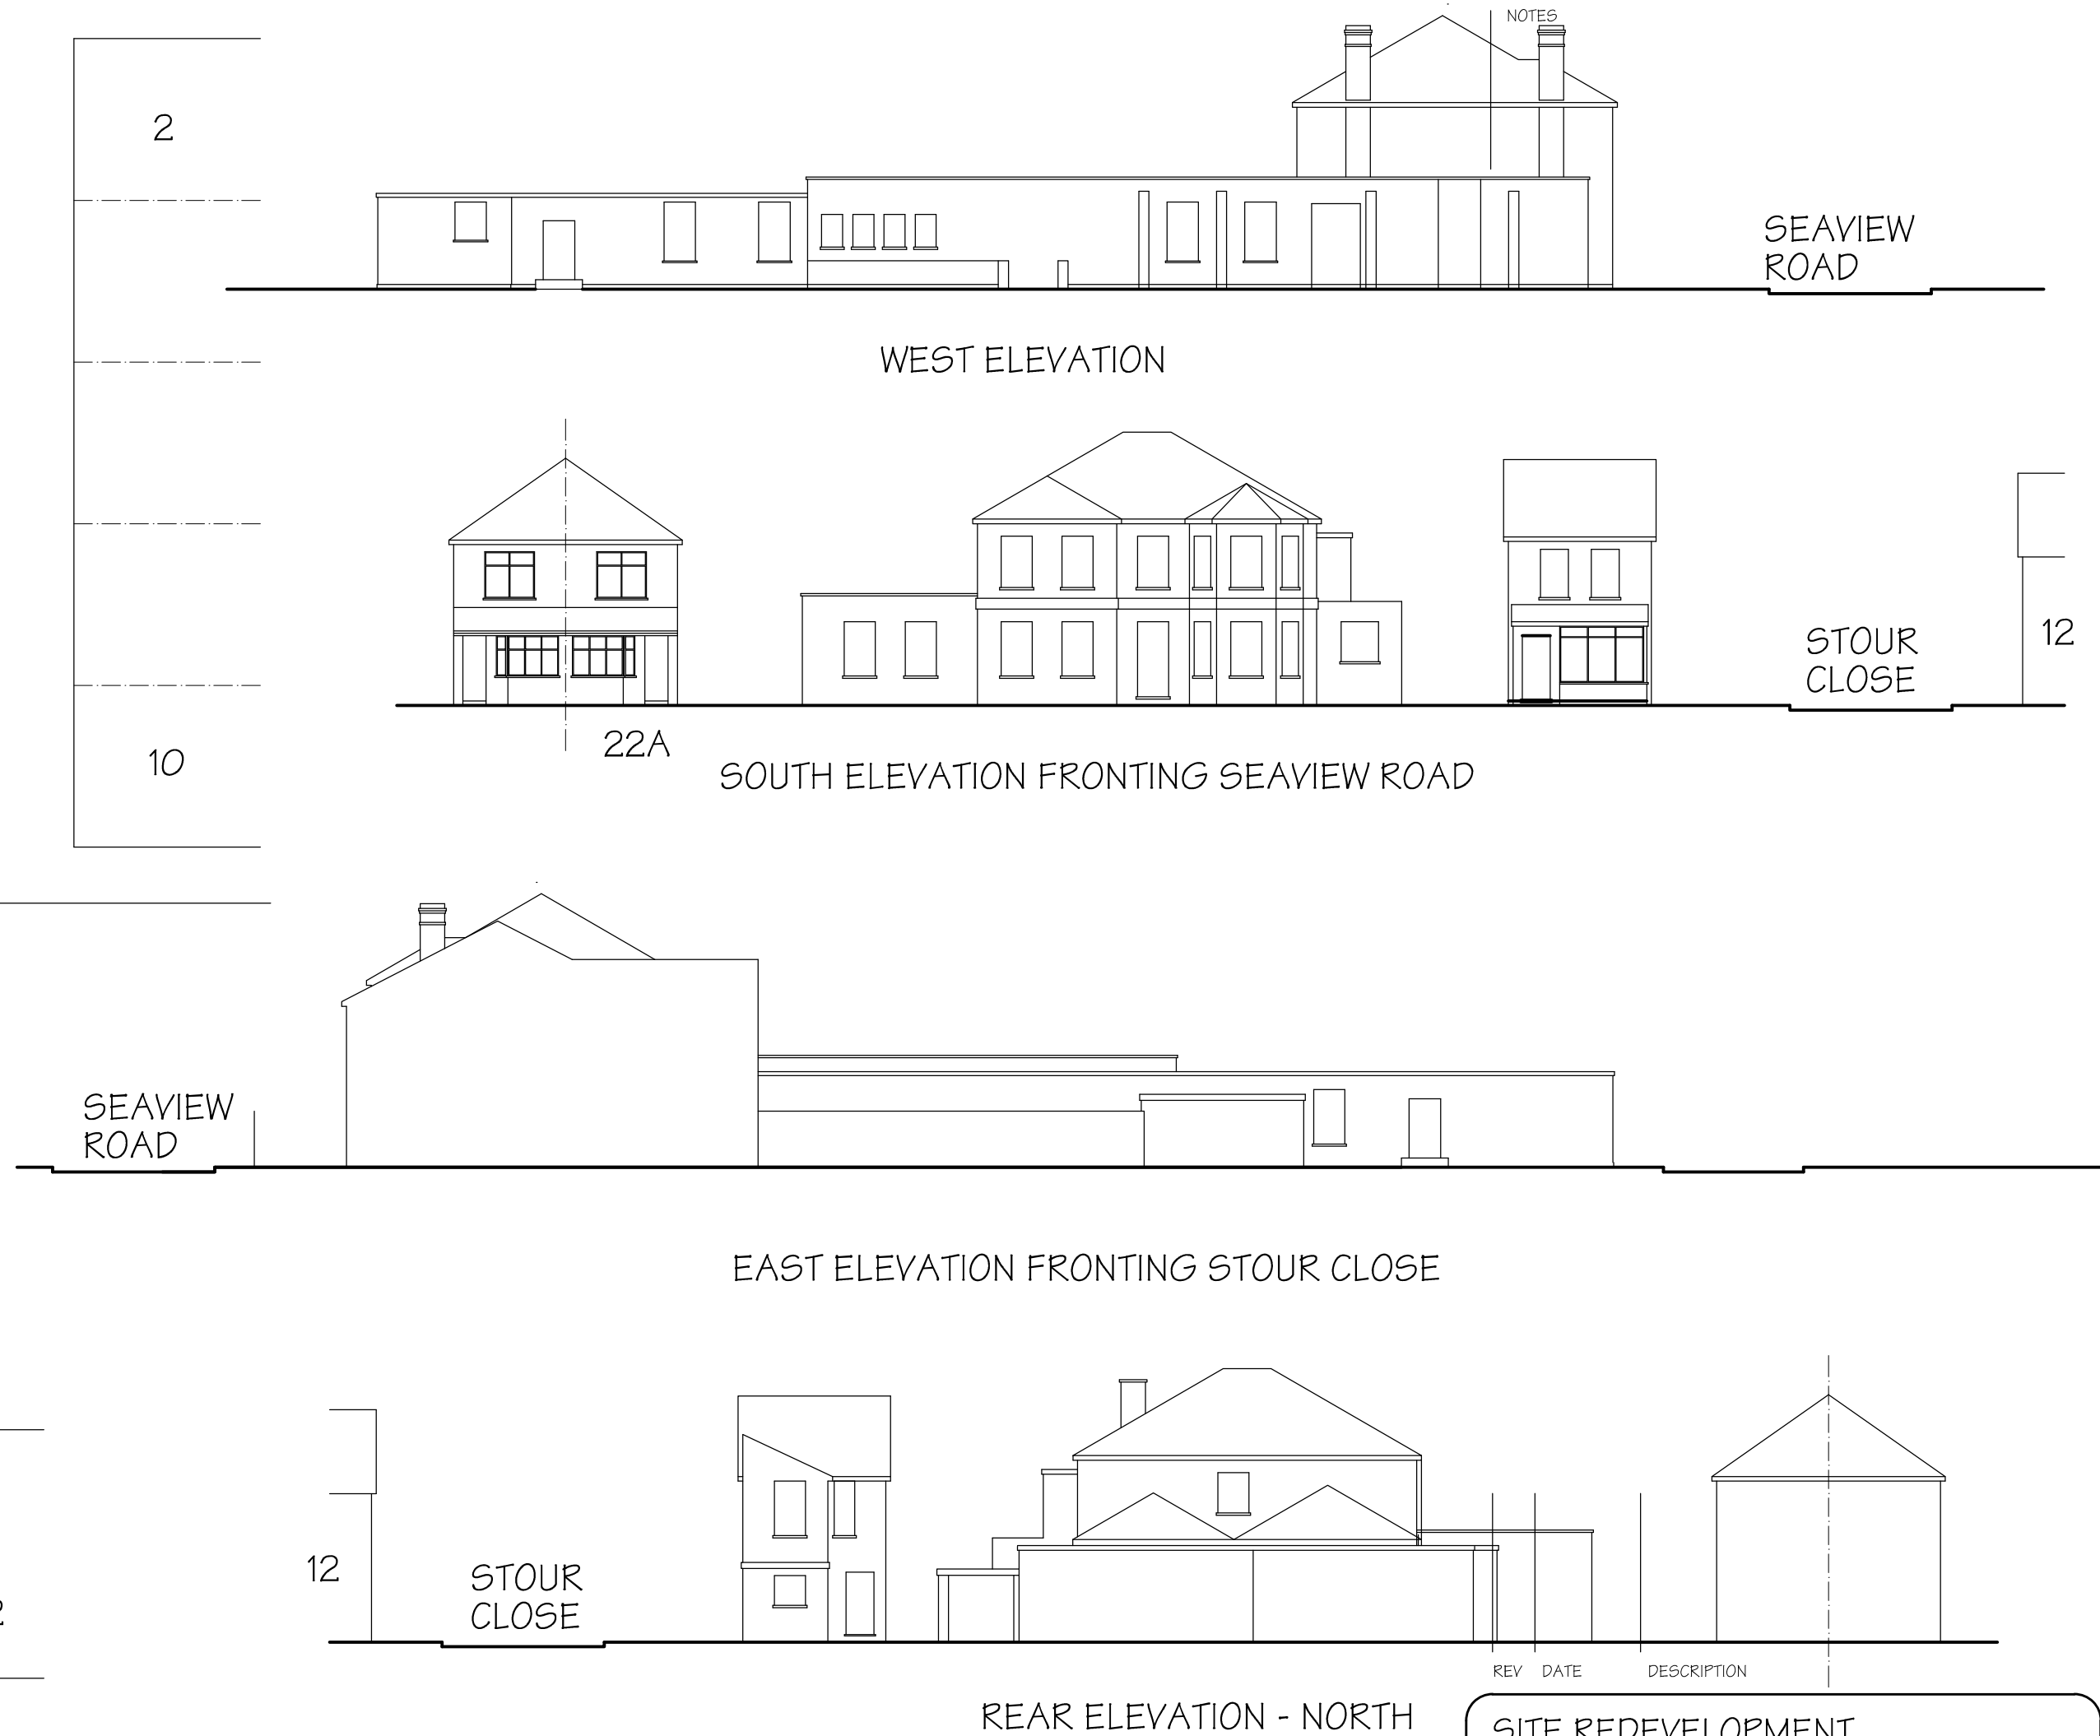

SITE REDEVELOPMENT
20/22 SEAVIEW ROAD - SHOEBOURNNESS
PROJECT
TITLE
EXISTING GND FOOTPRINT + ELEVATIONS

JOB NUMBER	DRAWING NUMBER	REVISION	DATE	08/04/2014
91059	04	-	SCALE	1/200 @ A2

Design Associates

ARCHITECTURAL DESIGN - SPACE PLANNING - PROJECT MANAGEMENT
92 LONDON ROAD - SOUTHEND ON SEA - ESSEX - S51 1PG
PHONE - 01702 392302 FAX - 01702 392312
EMAIL : tonymerry@aol.com