

+ Offices + Offices + Offices + Offices + Offices +
**TOWN CENTRE OFFICE ACCOMMODATION
TO LET**



**FIRST FLOOR 13-15 KIRKGATE,
NEWARK, NOTTINGHAMSHIRE, NG24 1AD**

- Spacious First Floor Office Suite
- Total area 785ft² (73m²)
- Busy town centre location in close proximity to all local facilities and amenities
- Available TO LET on new lease.



01636 610906



www.woodmoore.co.uk

DESCRIPTION AND LOCATION

The premises are situated in a busy thoroughfare location on Kirkgate in close proximity to all local facilities and amenities.

Newark is an attractive and thriving market town with a resident population in the order of 36,000 with a district population of approximately 90,000. The town is well served with excellent communication links via the A1, A46 & A17 trunk roads, and the East Coast main rail line to London. The surrounding centres of Nottingham and Lincoln are both within approximately 30 minutes drive.

THE PREMISES

The premises comprise a first floor office suite with facilities providing the following accommodation:

ACCOMMODATION	ft ²	m ²
Office / Studio 1	660	61.4
Office / Studio 2	125	11.6
WC	-	
TOTAL (Net Internal Area)	785	73

SERVICES

We understand that all mains services are connected to the property. (Please note that the services have not been tested and prospective tenants should satisfy themselves as to the condition and suitability of the services by making their own enquiries to the relevant utility companies).

TENURE

The property is available TO LET at £6,000 per annum.

VAT

All figures quoted are exclusive of, but may be liable to, VAT at the prevailing rate.

LEGAL COSTS

Each Party to be responsible for their own legal fees incurred in the preparation of the new lease, although the landlord may require an indemnity against abortive legal costs.

RATES

The rent is inclusive of all Business Rates payable.

VIEWING & FURTHER DETAILS

For further details or to arrange a viewing please contact:

Julia Norsworthy
Wood Moore & Company
Navigation House
48 Millgate
Newark-on-Trent
Nottinghamshire
NG24 4TS

Tel: 01636 610906


Mob: 07887 787776

Email: julia@woodmoore.co.uk

Ref: CS1579 (09.03.18)

Misrepresentation Act: Wood Moore & Co Ltd for themselves and for the vendors or lessors of this property whose agents they are give notice that: (i) All premises are offered subject to contract and availability. (ii) All descriptions, dimensions, references to conditions and necessary permission for use and occupation and other details are given in good faith and are believed to be correct and these particulars are issued without responsibility on the part of the vendor, Wood Moore & Co Ltd or any of their respective employees or agents and serve only as an introductory guide to the premises. No part of them constitutes terms of a contract or a statement or representation upon which any reliance can be placed. (iii) Any person with an actual or prospective interest in the premises must satisfy themselves as to any matter concerning the premises by inspection, independent advice or otherwise. (iv) Neither Wood Moore & Co Ltd nor any of their agents have any authority to make or give any representation or warranty as to the premises whether in these particulars or otherwise. (v) All prices quoted are exclusive of VAT at the prevailing rate.

First Floor, 13-15 Kirkgate, Newark, NG24 1AD

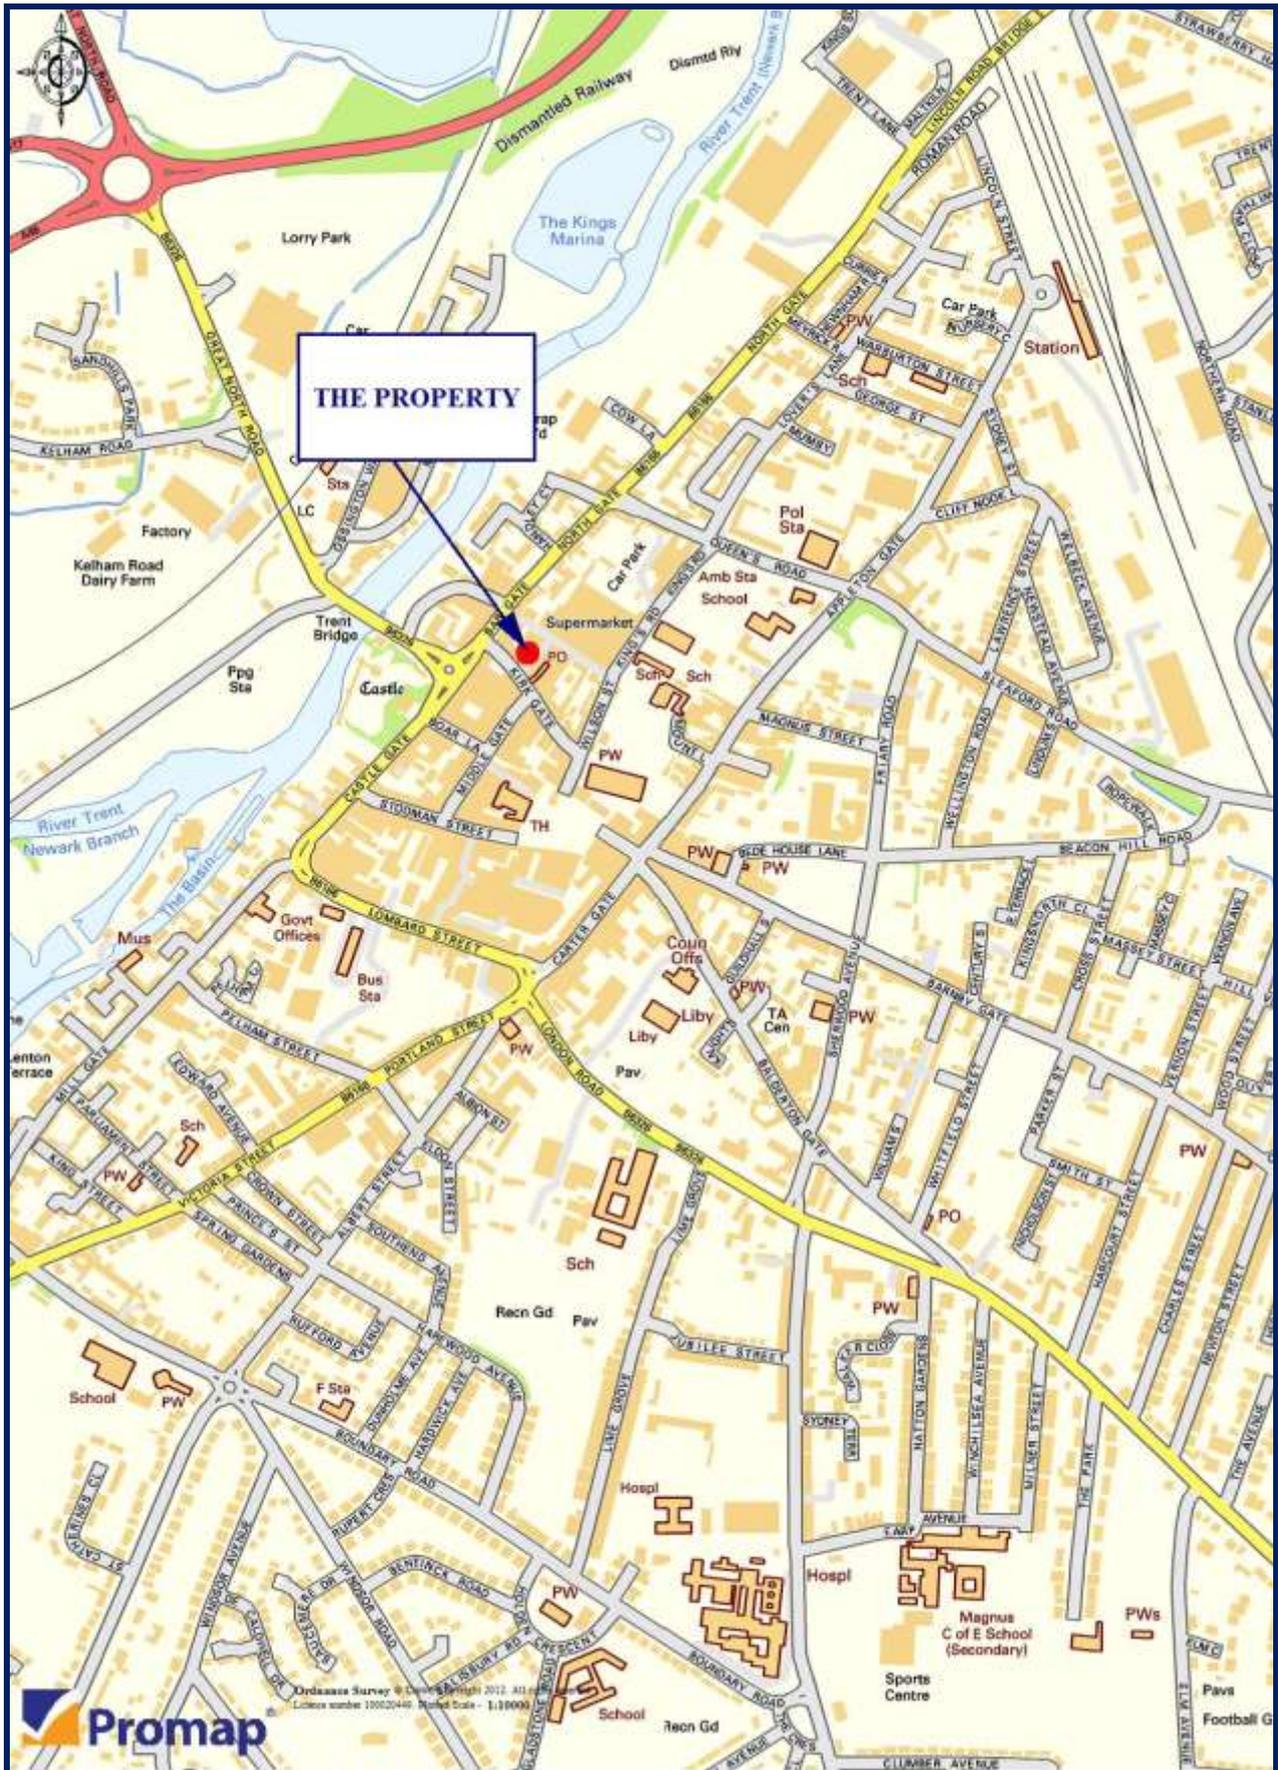

(Not to scale: for identification purposes only)