



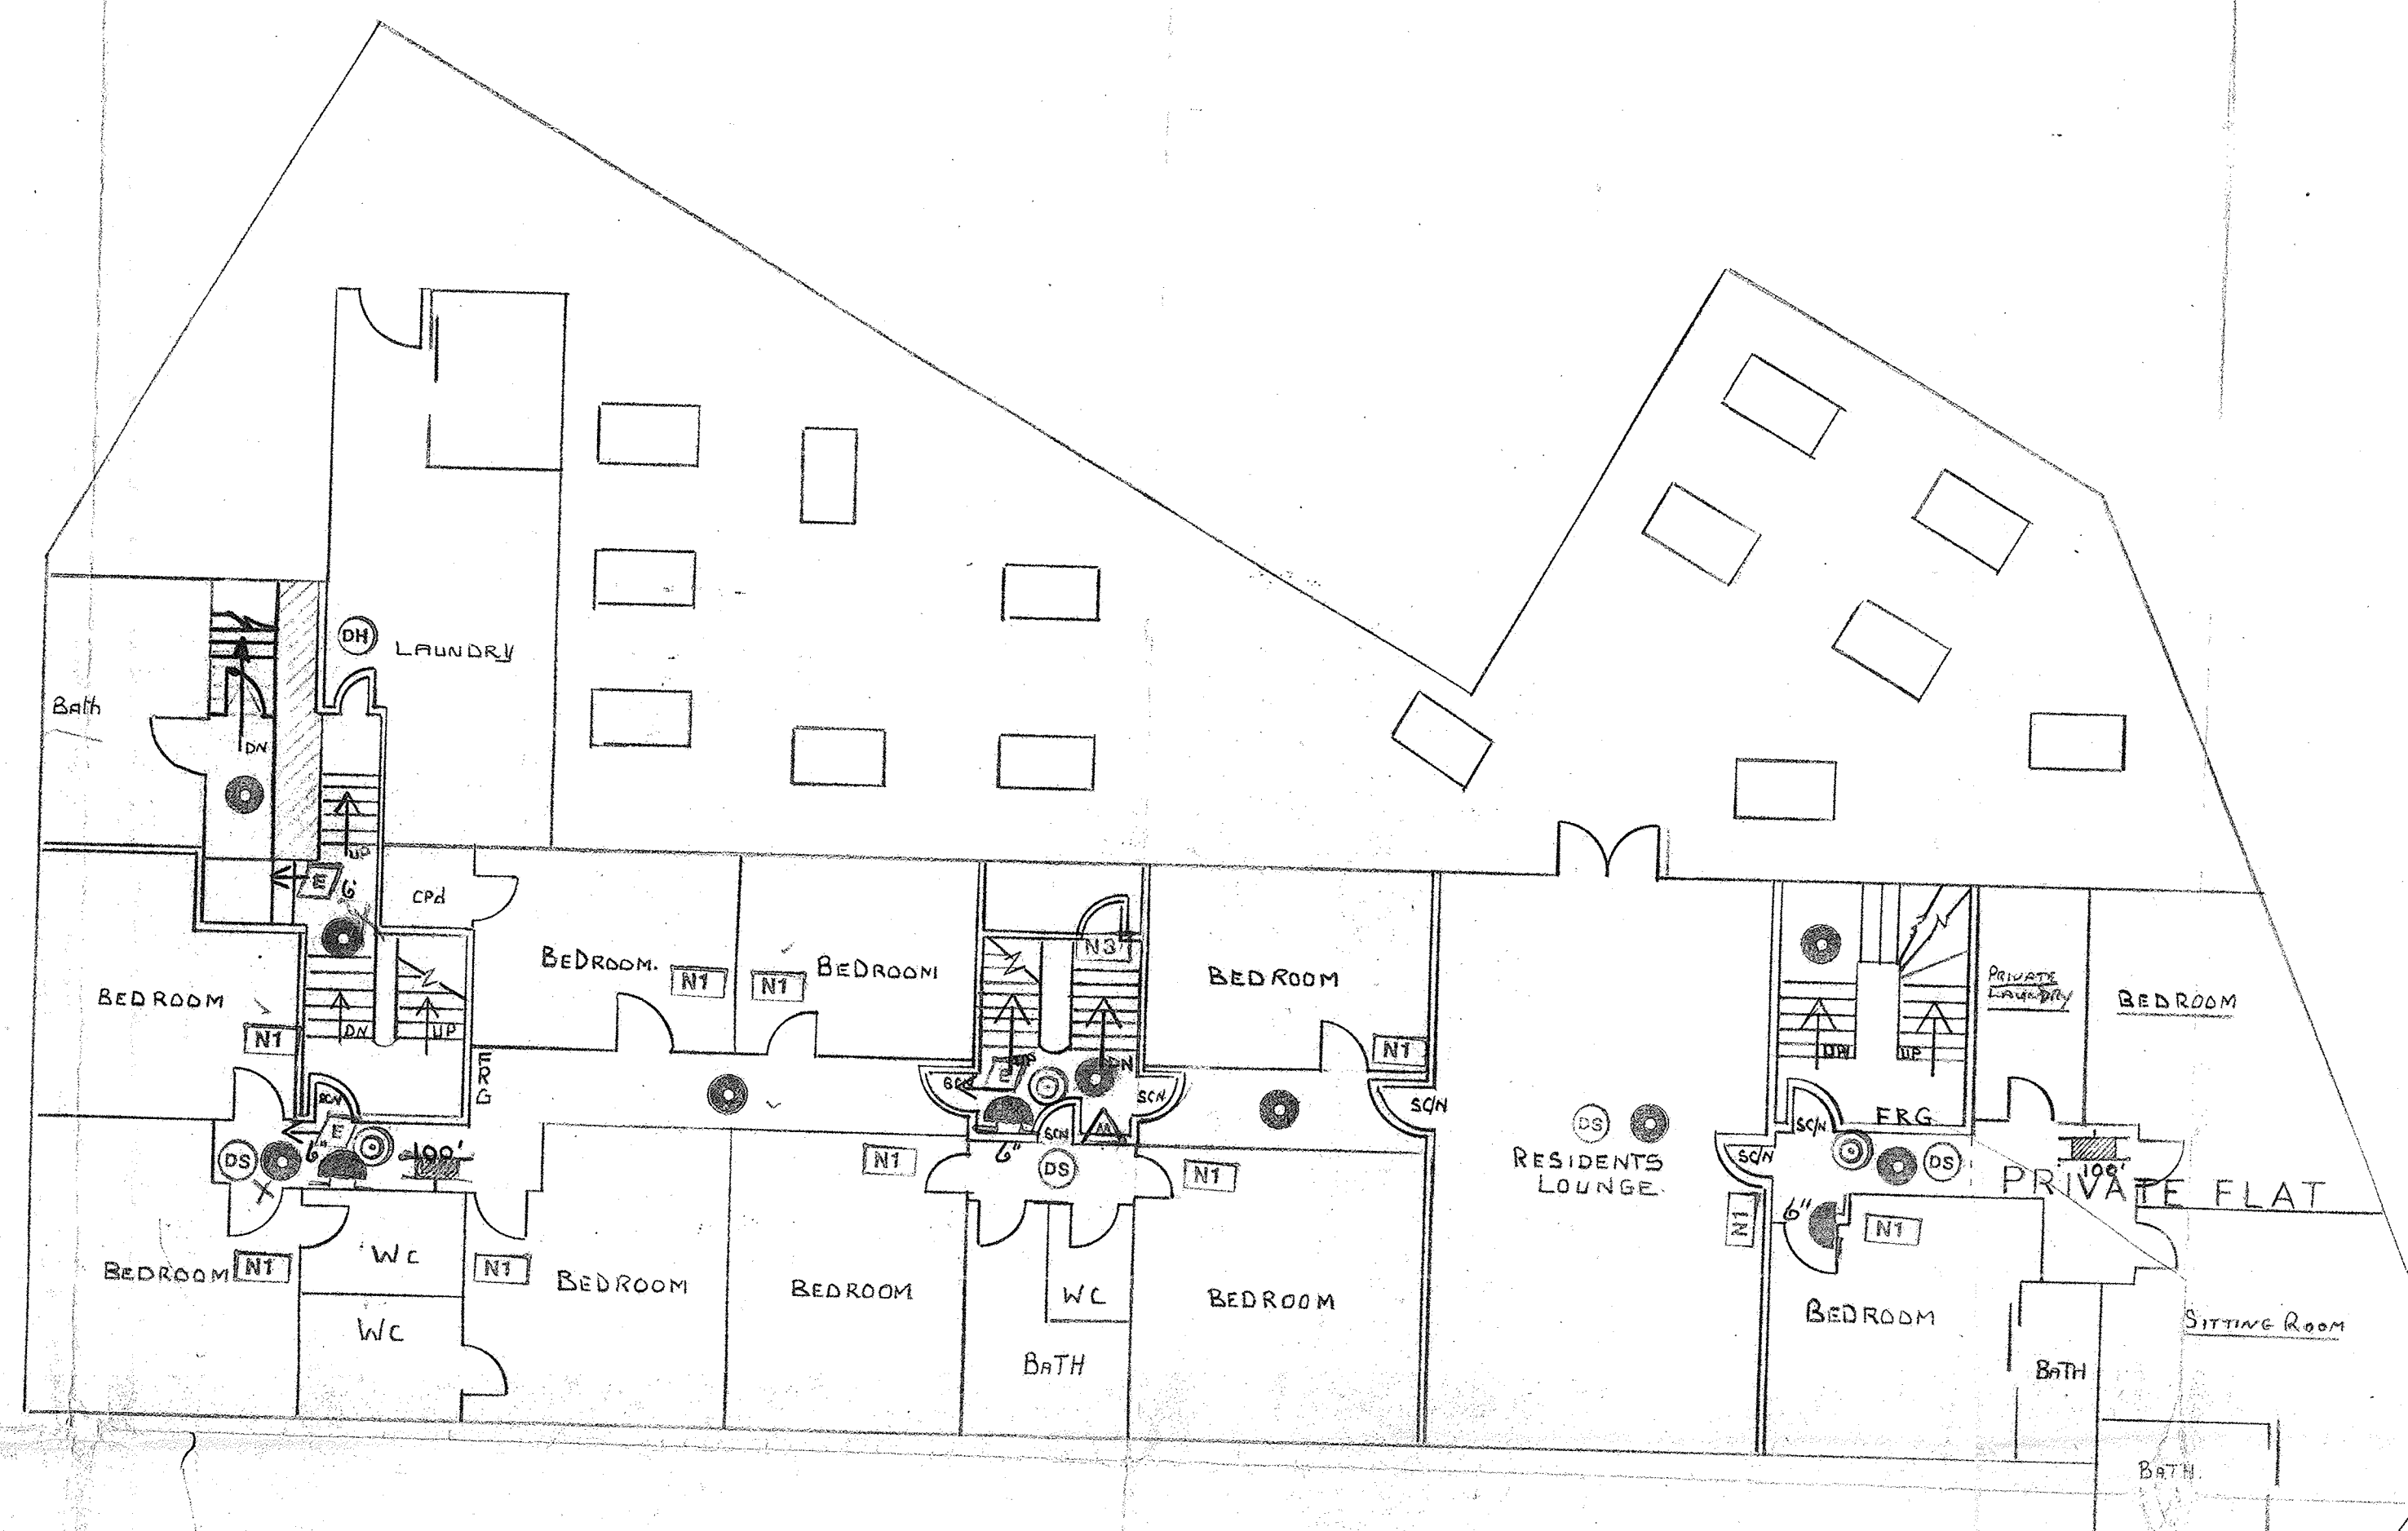

FIRST FLOOR.

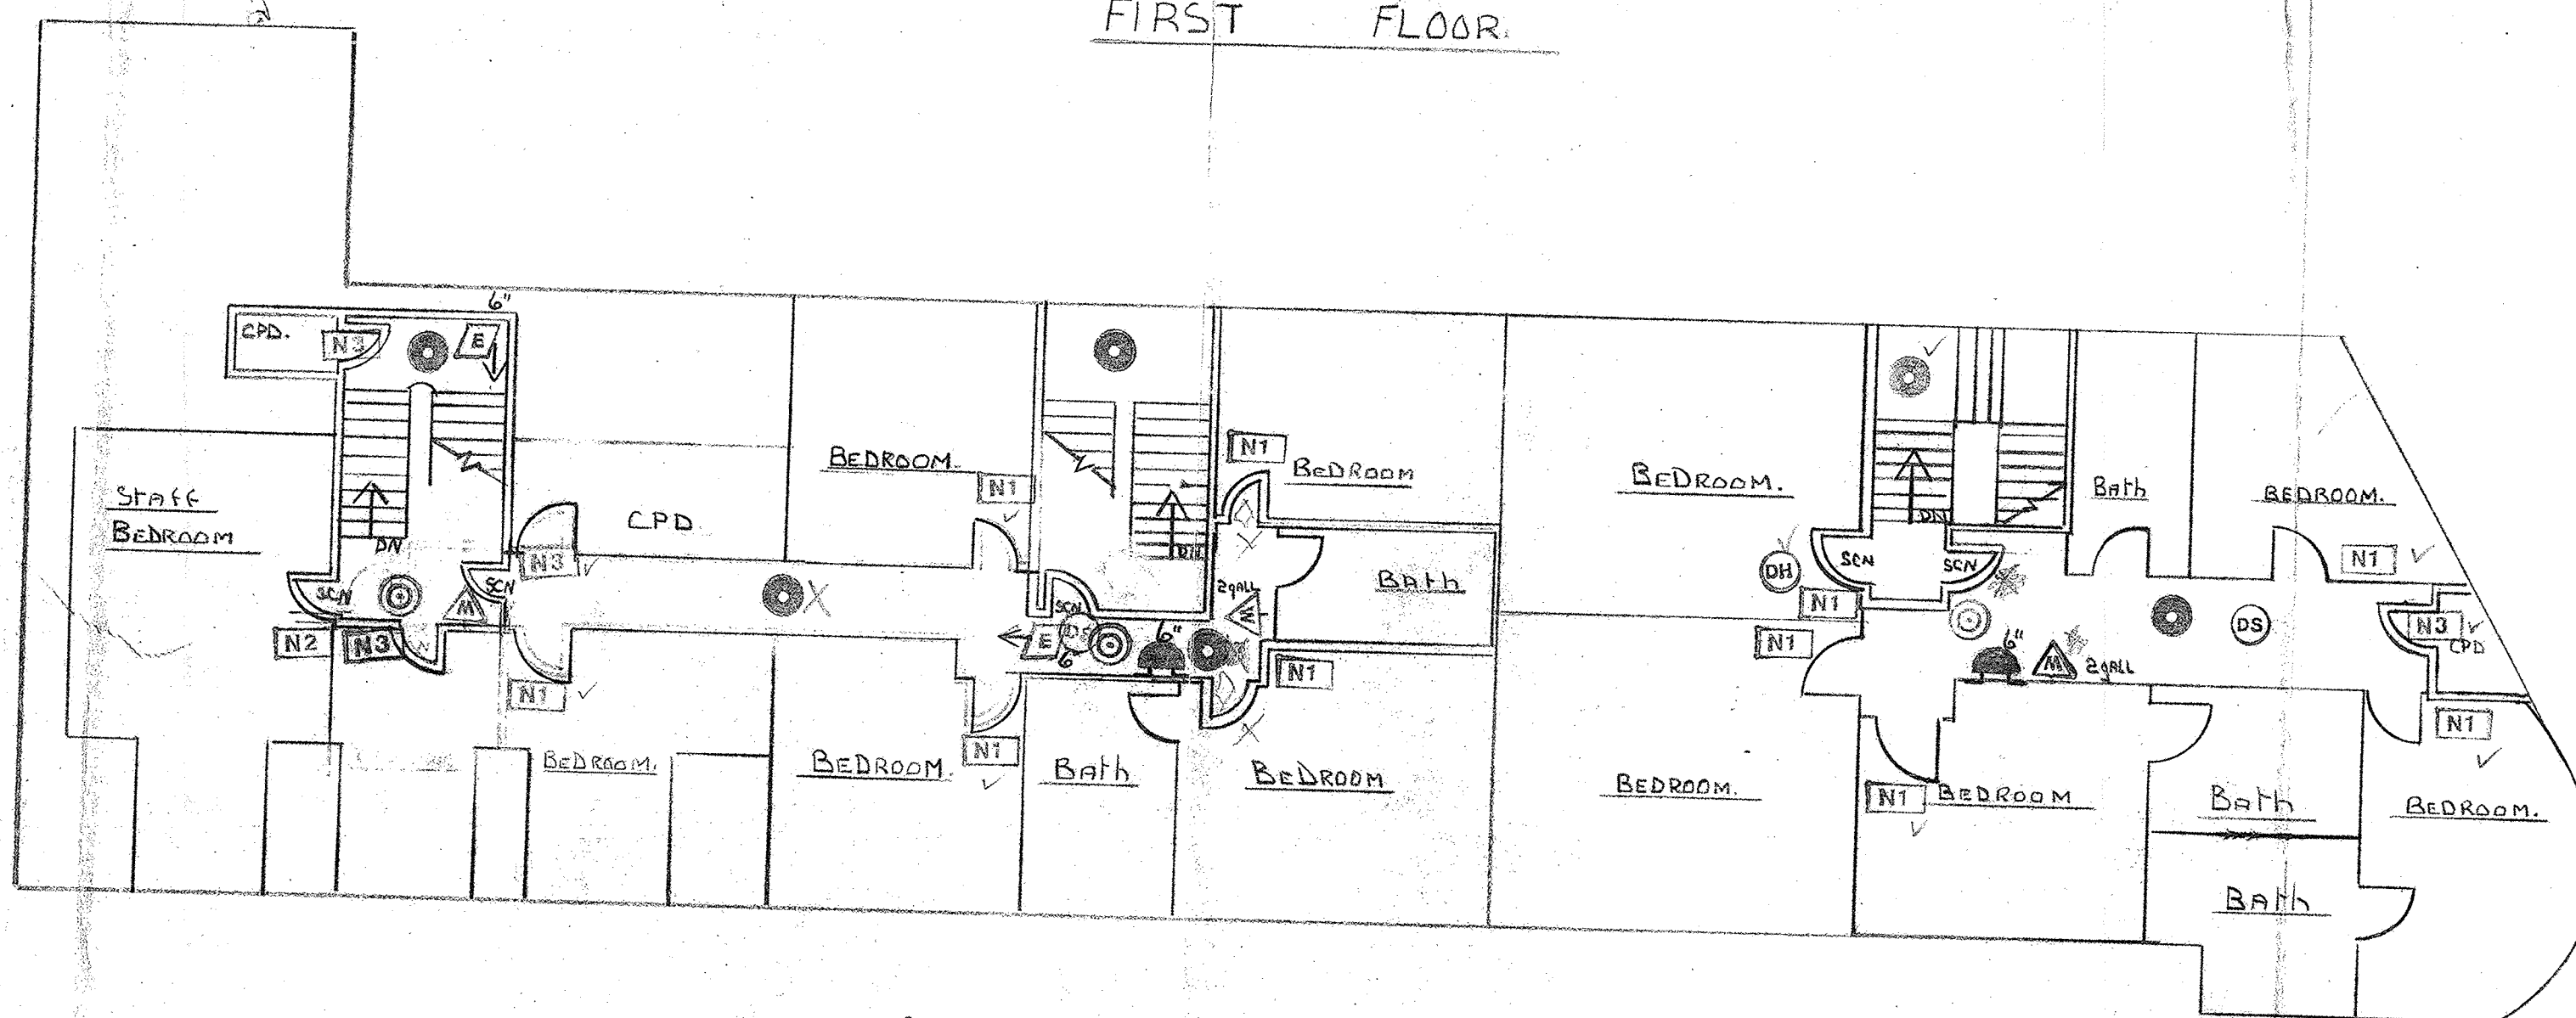

SECOND FLOOR

DRAWING No TWO
ROYAL HOTEL
KIRKCUDBRIGHT