



PROPOSED SUNESYS
BACKBONE
(SEE MAP #634-323)


POLE #4527801E
PLACE RISER w/ 'U' GUARD
LEAVE 100' COIL



TRENCH OR BORE
& PLACE @205' OF
1.25" CONDUIT &
FIBER OPTIC CABLE w/
LOCATING WIRE


NOTE: DRAWING NOT FROM ACTUAL SITE PLAN
INFORMATION TAKEN FROM BEST AVAILABLE RECORDS
CONTRACTOR IS RESPONSIBLE TO VERIFY ALL
DIMENSIONS AND MATERIAL REQUIRED FOR
CONSTRUCTION.

NOTE: EXACT UNDERGROUND PATHWAY UNKNOWN

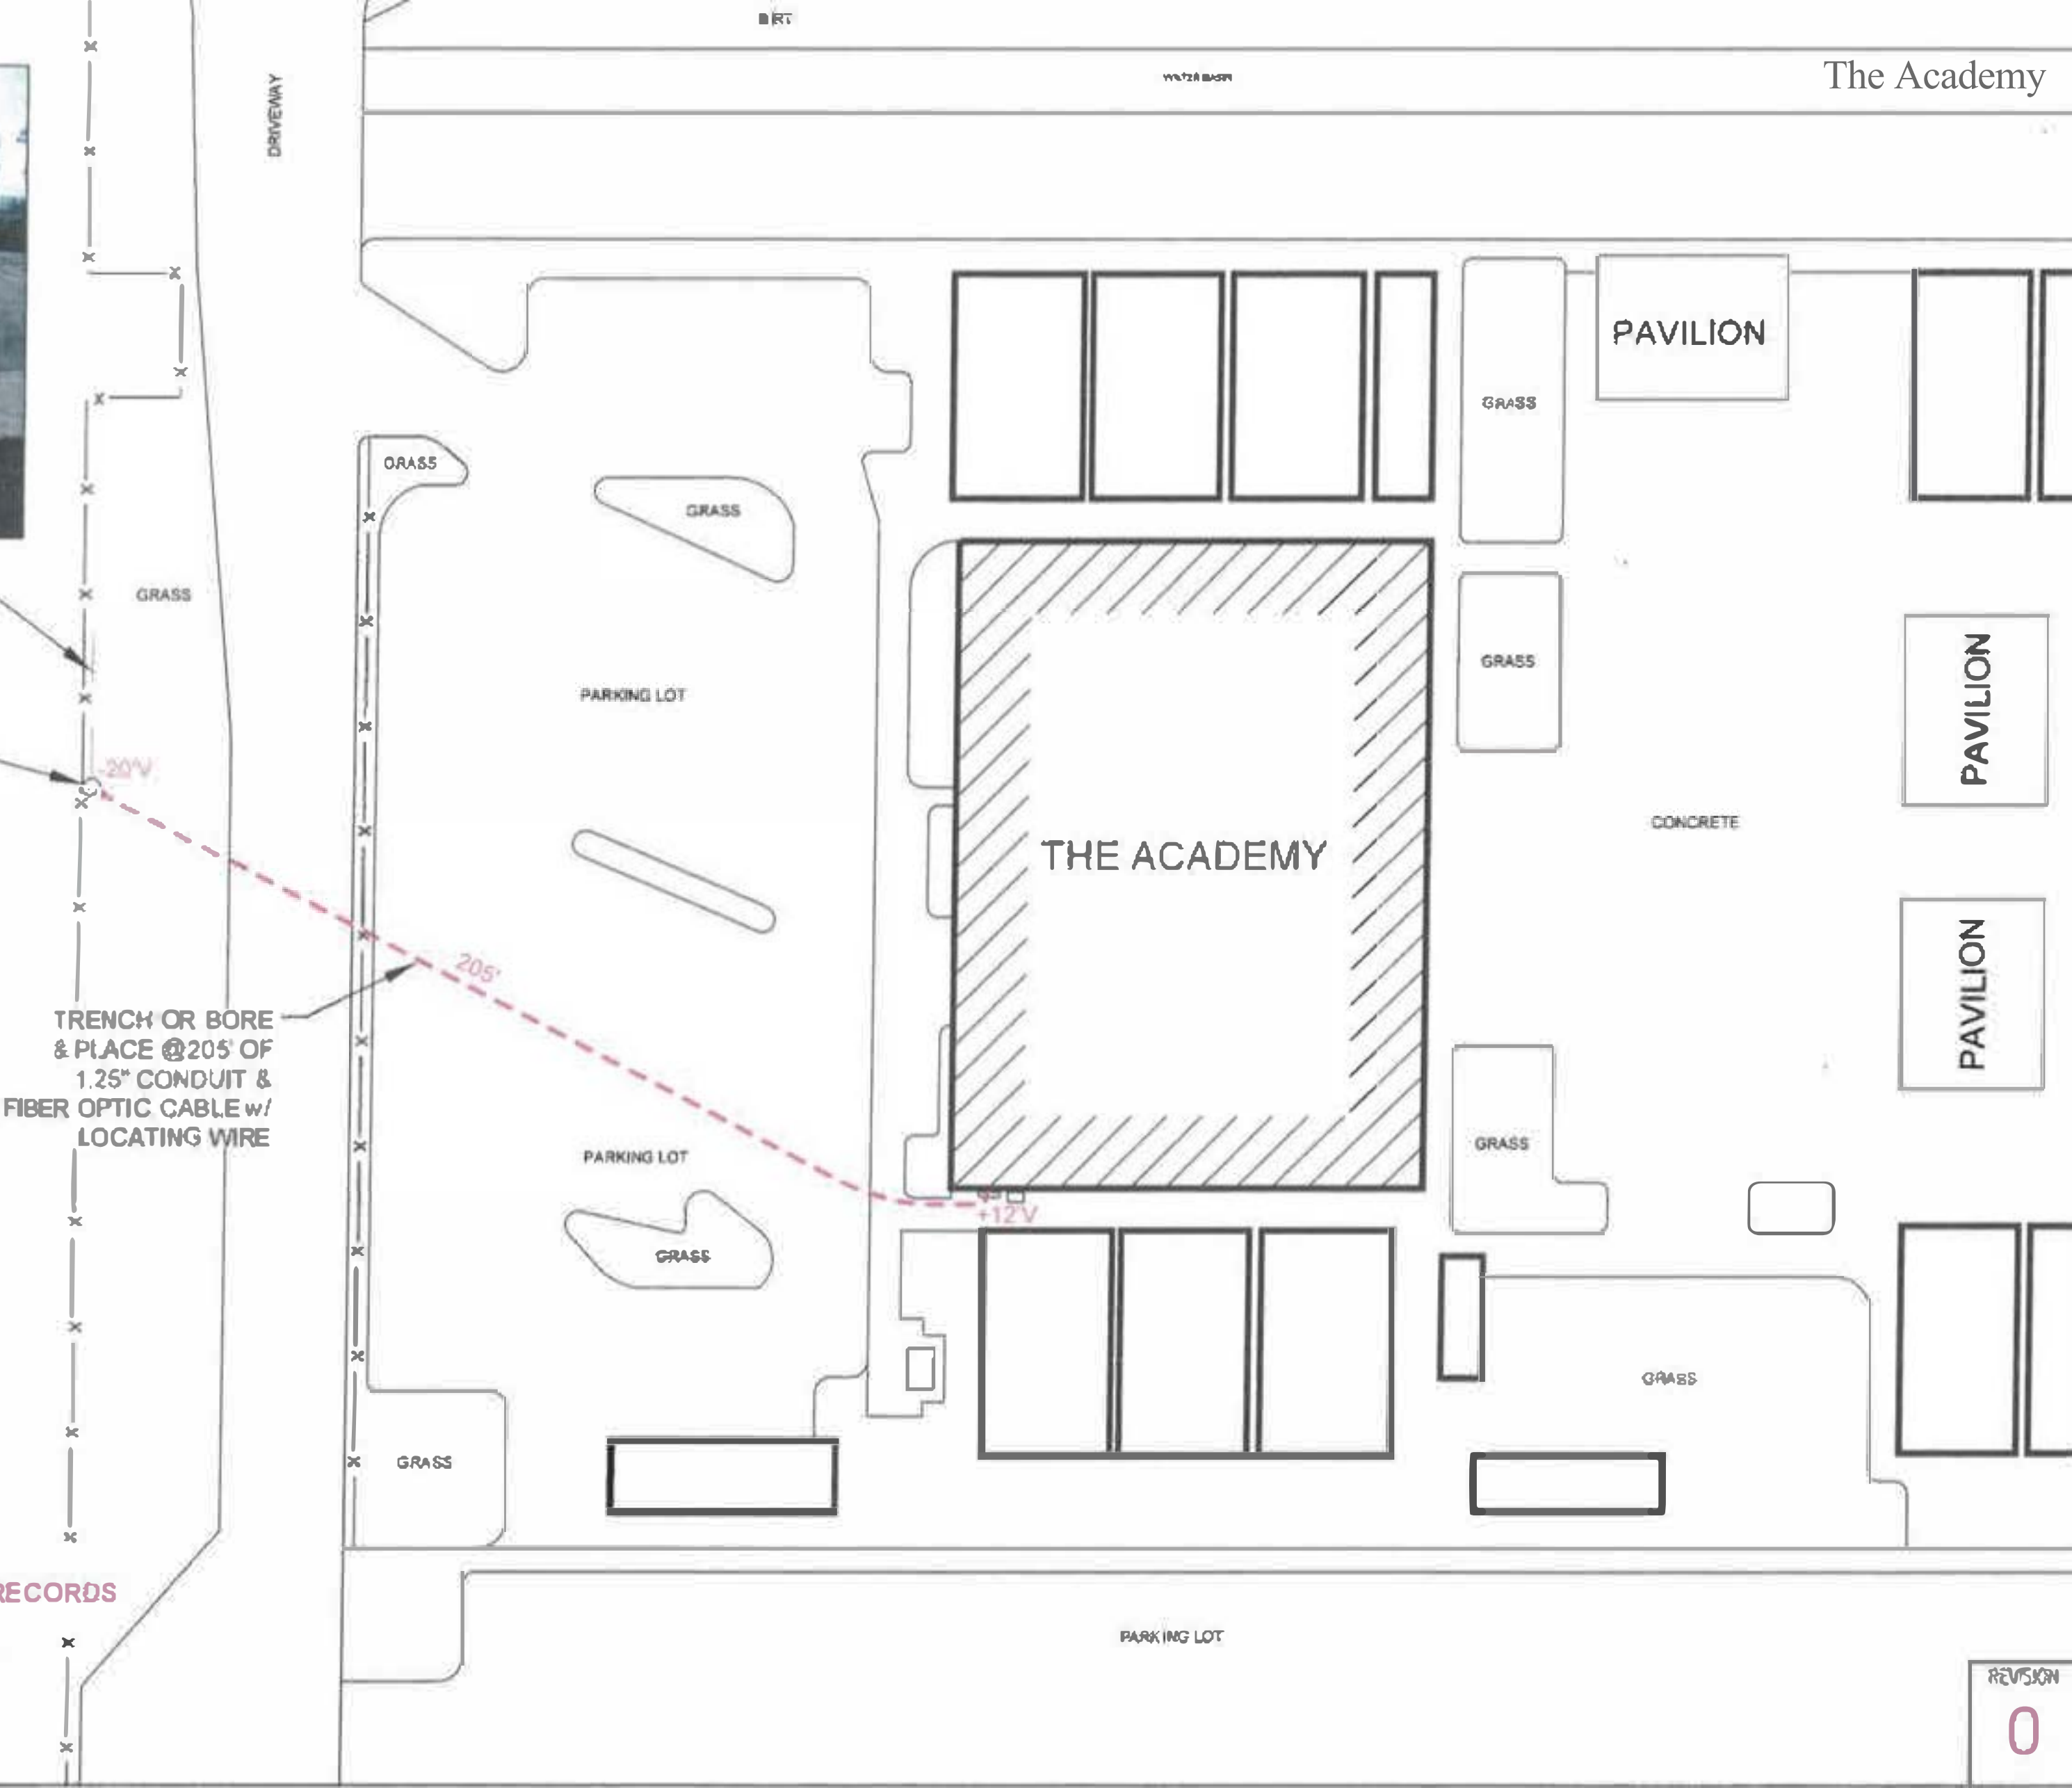

DROP DOWN @ 6' TO EX. RACK
PLACE FIBER DISTRIBUTION
PANEL IN EXISTING RACK
LEAVE 50' COIL
(REFER TO DETAIL "A")

PLACE @ 72' OF
1.25" PLENUM INDT. &
FIBER OPTIC CABLE
ABOVE DROP CEILING

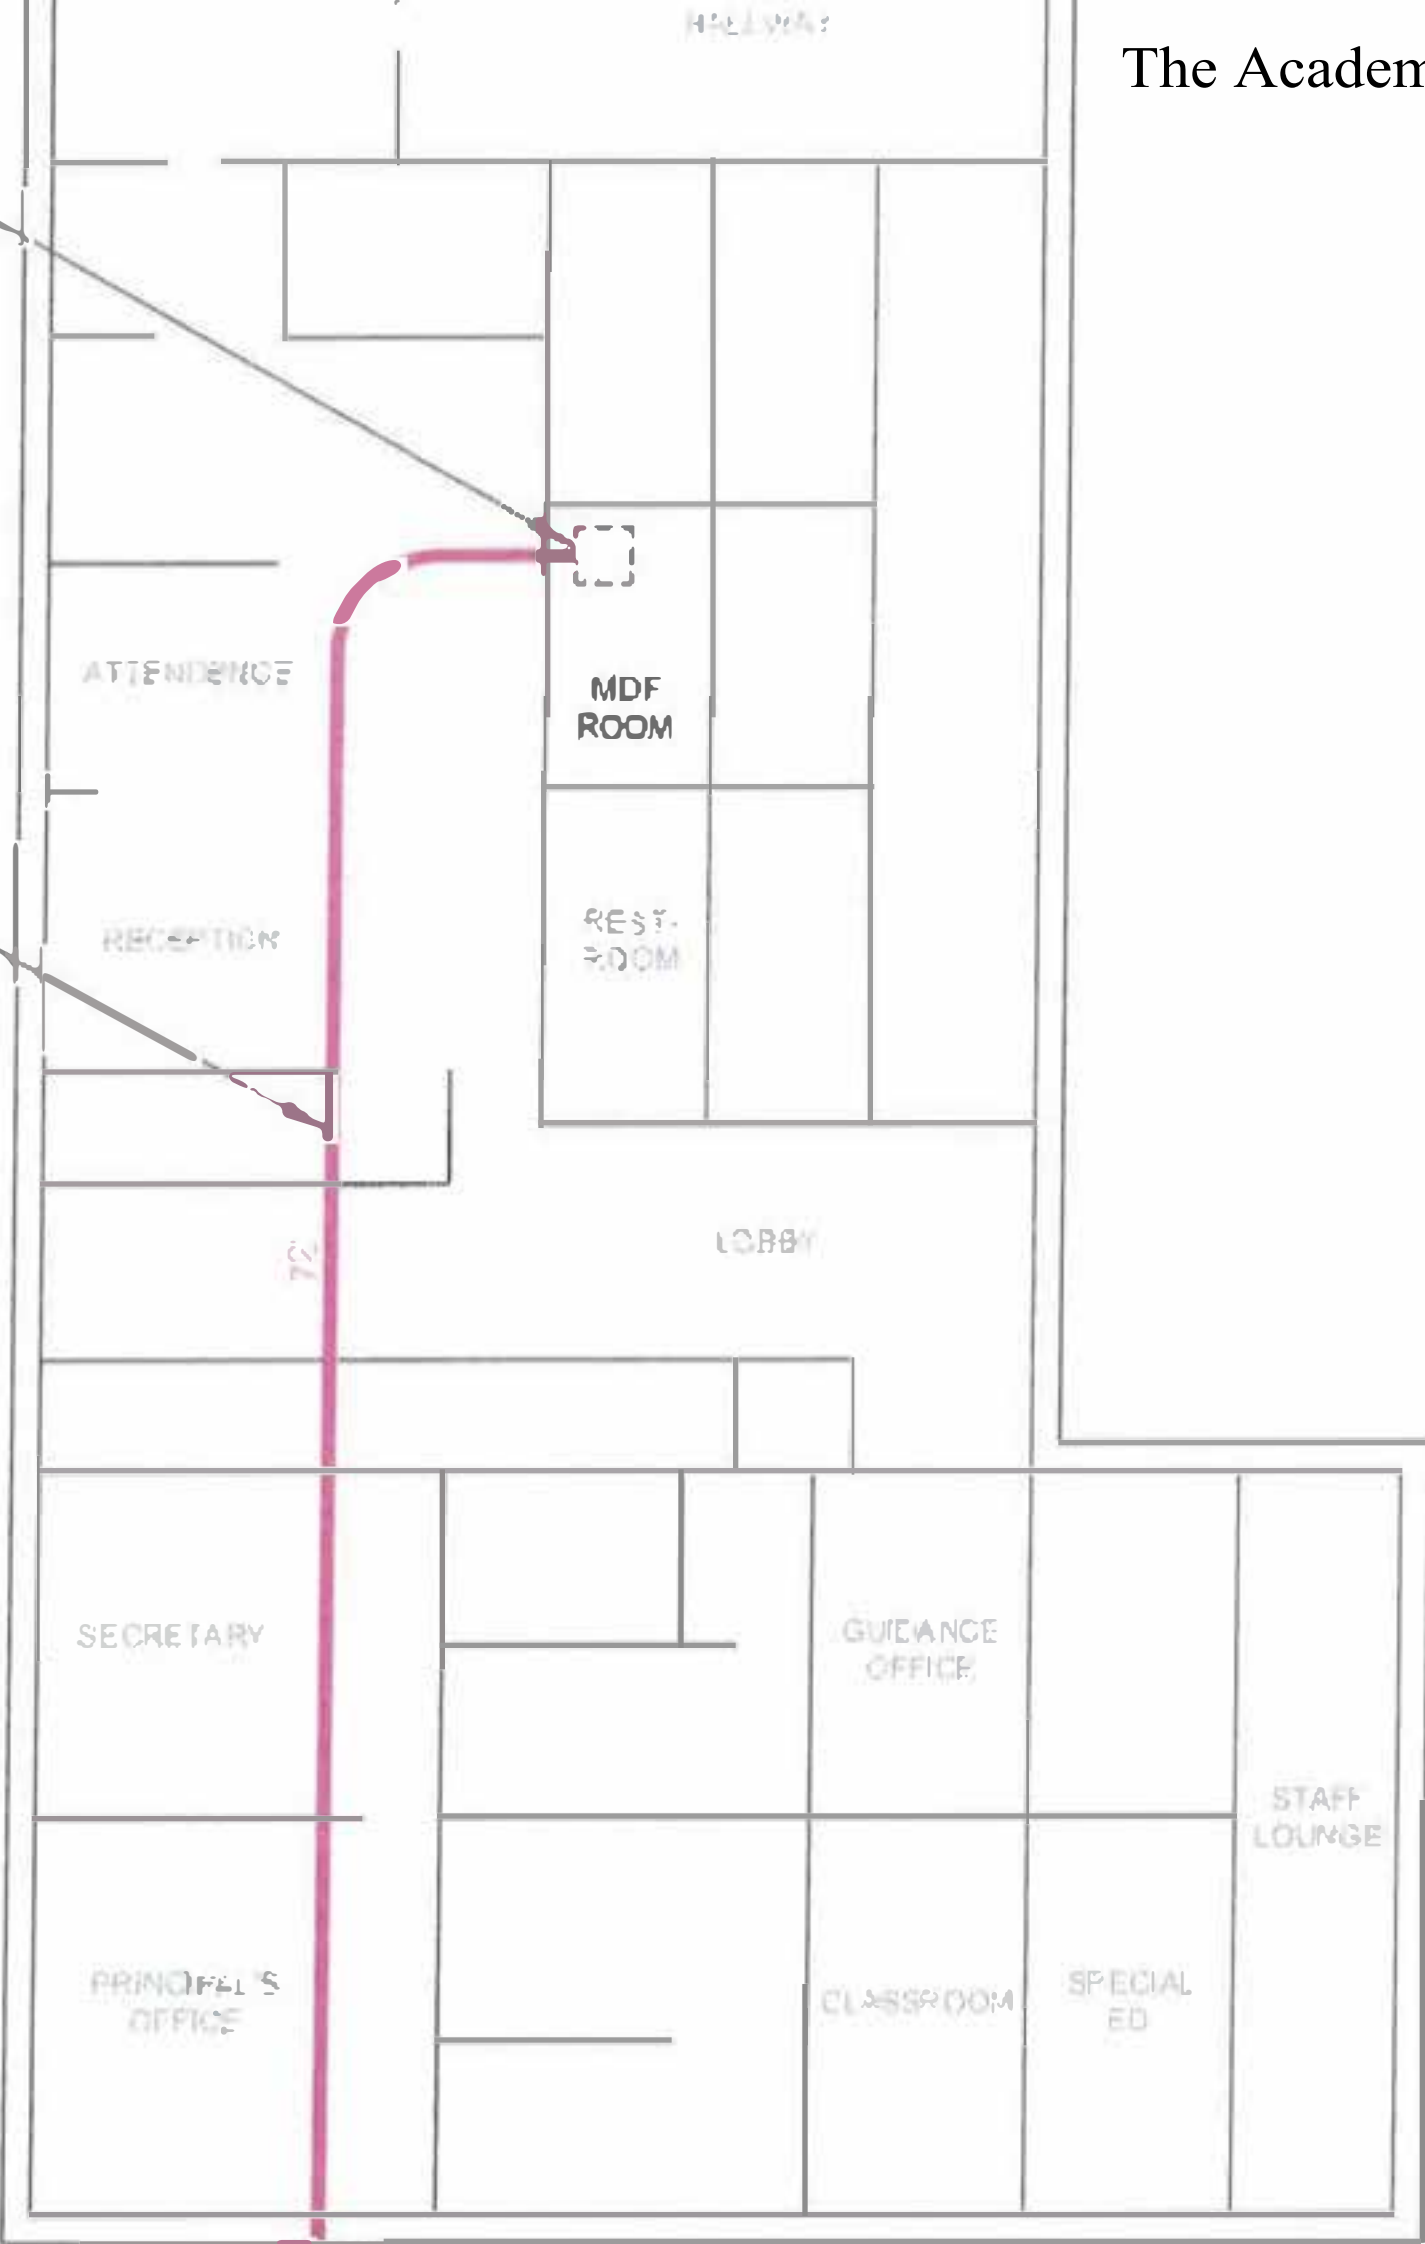

REFER TO SH 03 FOR
OSP CONTINUATION



7th St

E 7th St

Academy

E 7th St

E 7th St

E 7th St

E 7th St

E 7th St

E 7th St

E 7th St

E 7th St

E 7th St

The Academy

S Redlands Ave S Redlands Ave S Redlands Ave S Redlands Ave S Redlands Ave S Redlands Ave S Redlands Ave



NORTH A ST.

PARKING LOT

GRASS

GRASS

CALIFORNIA
MILITARY
INSTITUTE

PENETRATE & SEAL WALL

+12V

REFER TO SH. 04 FOR
ISP CONTINUATION

GRASS

SIDEWALK

PARKING LOT

BORE OR TRENCH & PLACE
@155' OF 1.25" CONDUIT w/
FIBER OPTIC CABLE &
LOCATING WIRE

3WD

GRASS

SIDEWALK

-20V

155'

POLE #NT
PLACE RISER w/ 'U' GUARD
LEAVE 100' COIL


PROPOSED SUNESYS
BACKBONE
(SEE MAP #634-328)

California Military Institute

REFER TO SH. 03 FOR
OSP CONTINUATION

PLACE @17' OF
1.25" PLENUM INDT. &
FIBER OPTIC CABLE
ABOVE DROP CEILING

DROP DOWN @6' TO EX. RACK
PLACE FIBER DISTRIBUTION
PANEL IN EXISTING RACK
LEAVE 50' COIL
(REFER TO DETAIL "A")

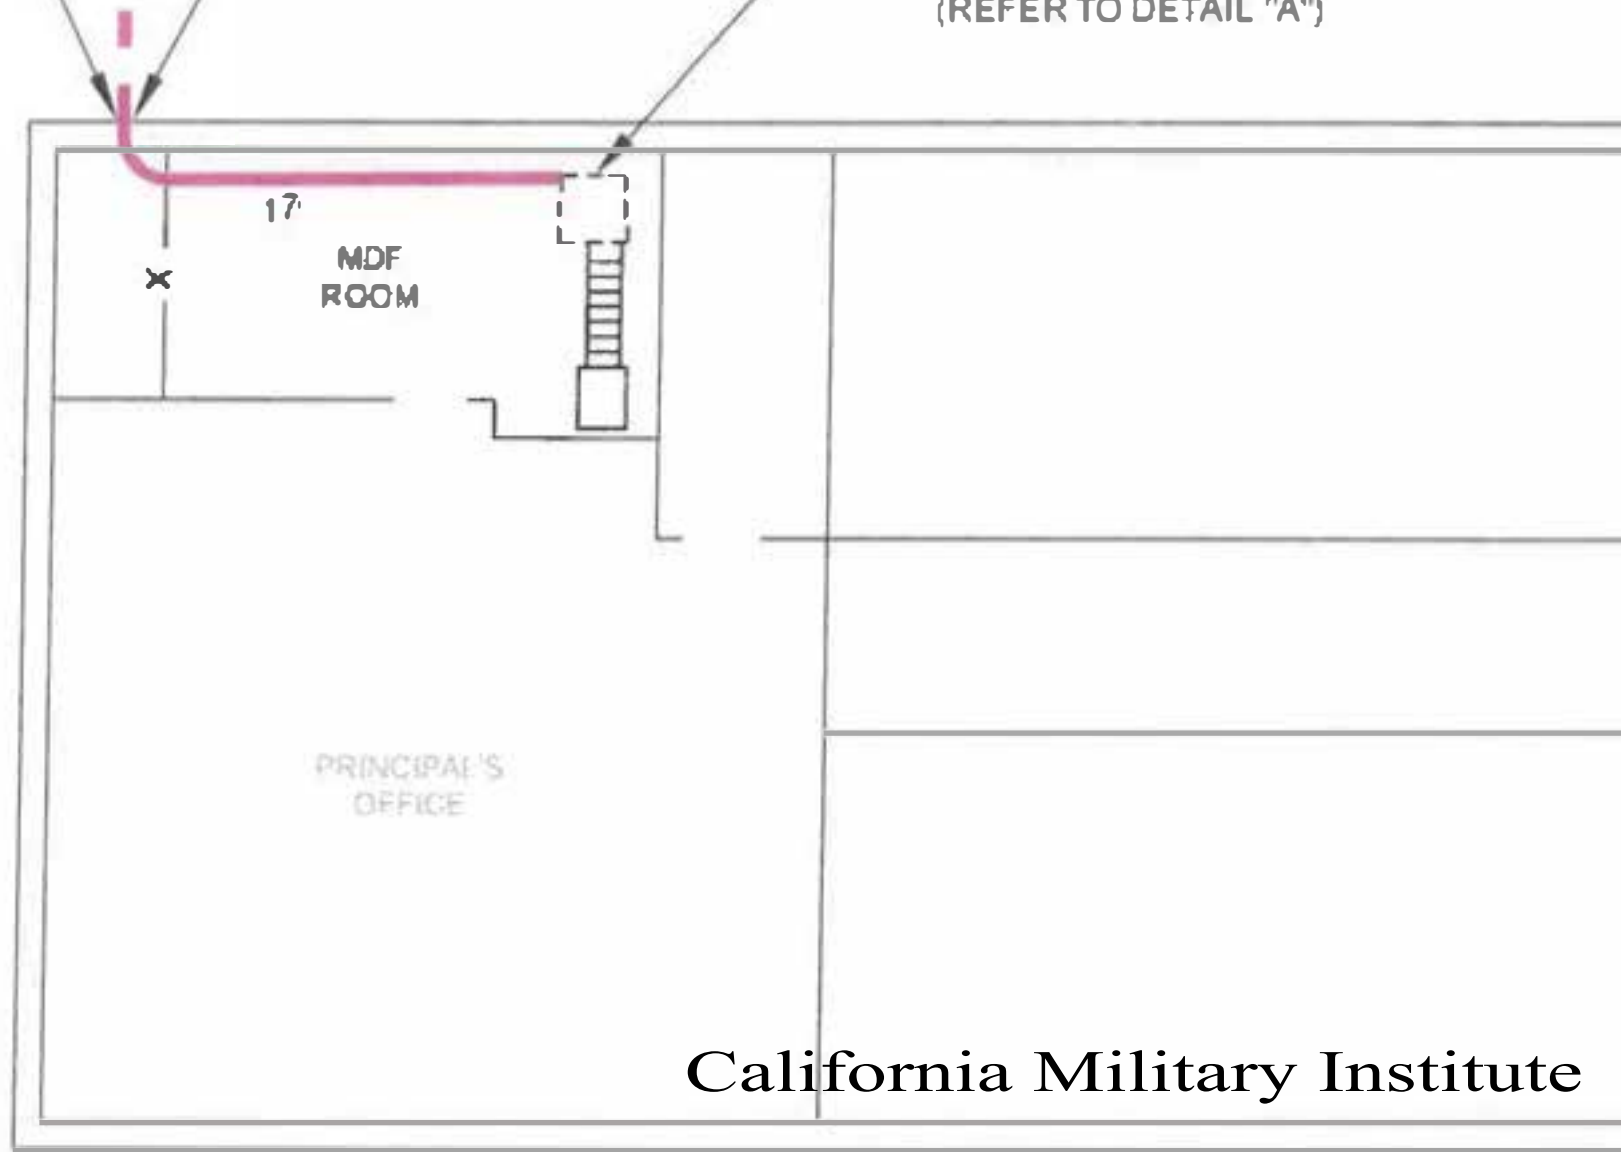

California Military Institute

N A St

N A St

N A St

N A St

N A St





Choice 2000
On-Line School



California
Military Institute

California Military Institute

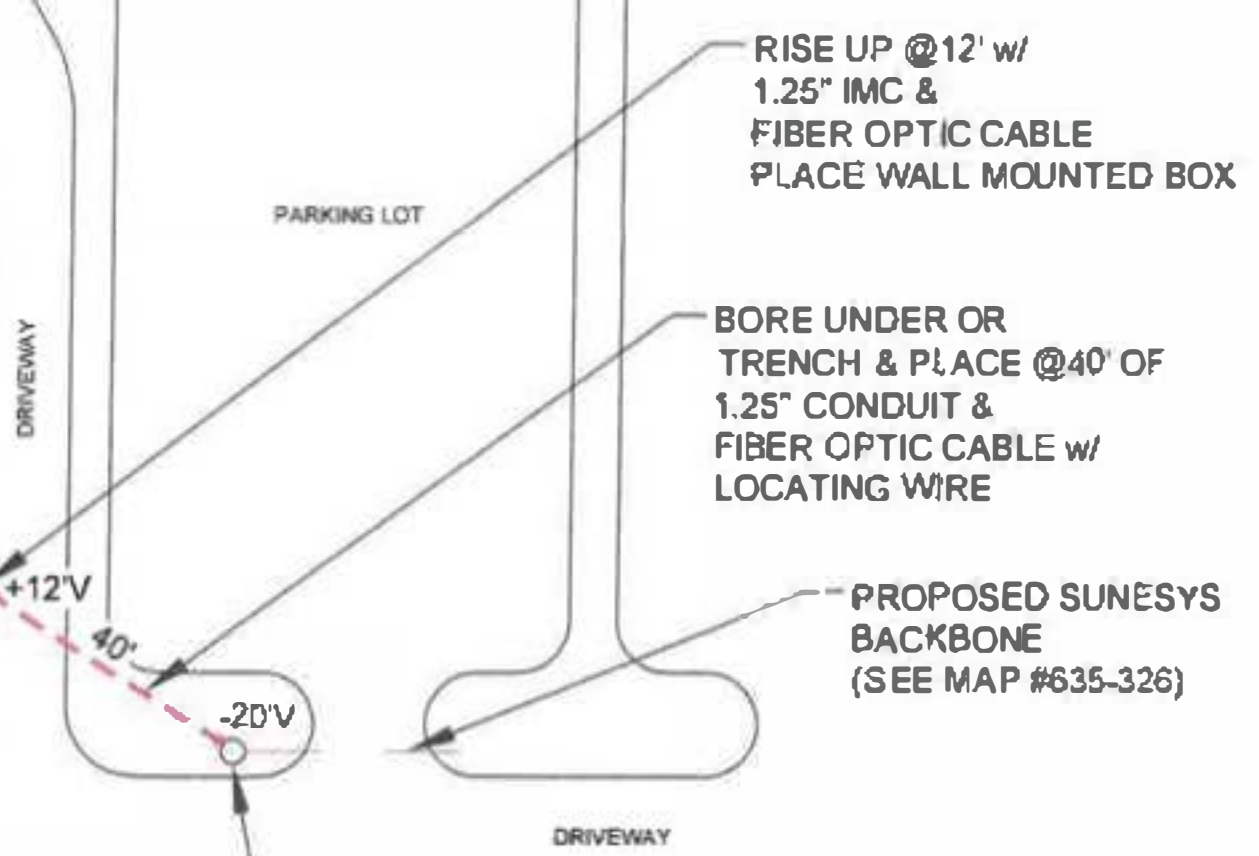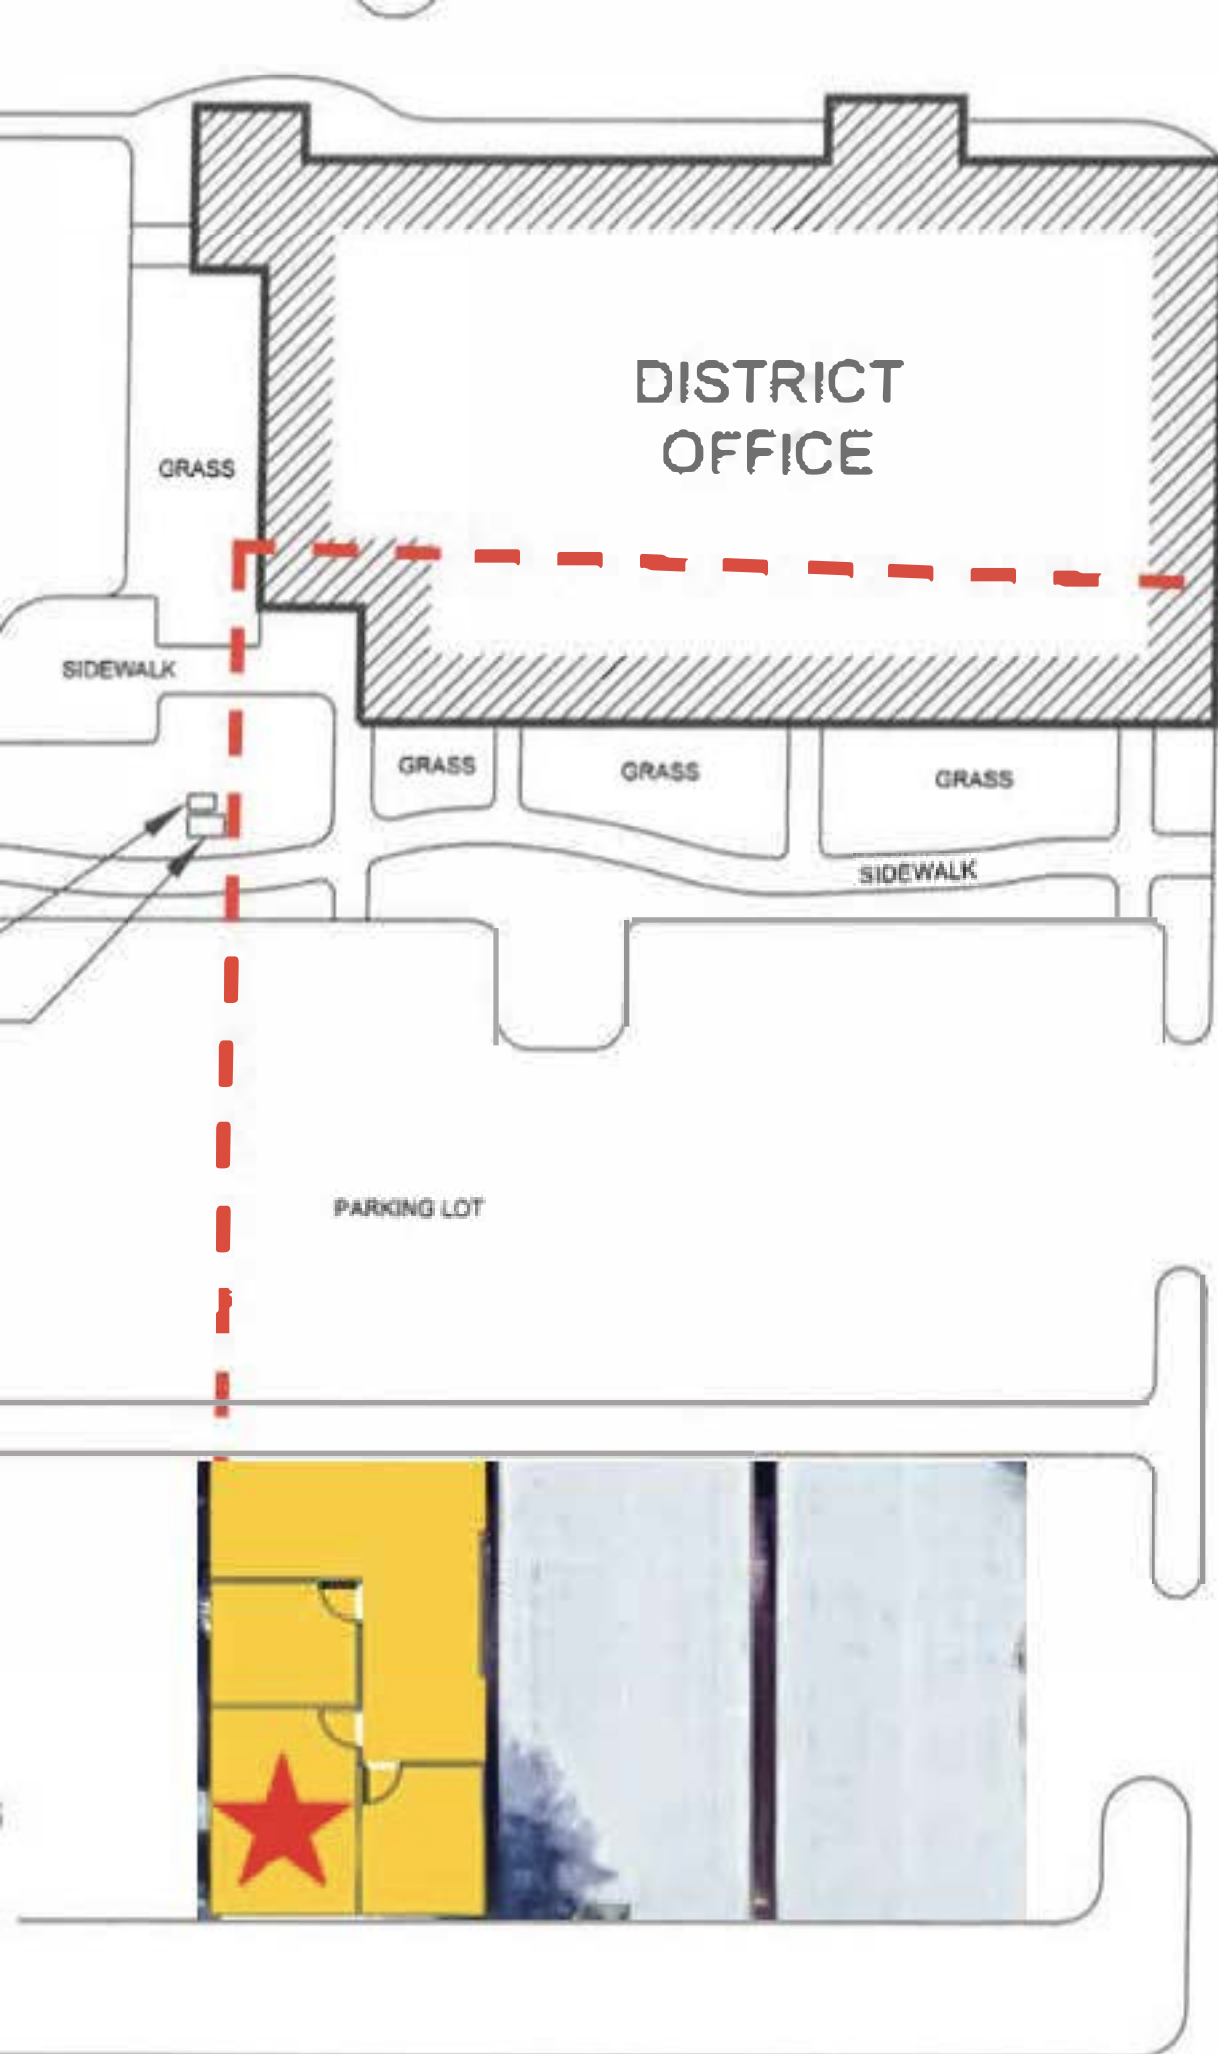

POLE #NT
PLACE RISER w/ 1" GUARD
LEAVE 100' COIL
(REFER TO DETAIL "A")




DETAIL "A"
N.T.S.



Perris Union High
School District



District Administrative Center

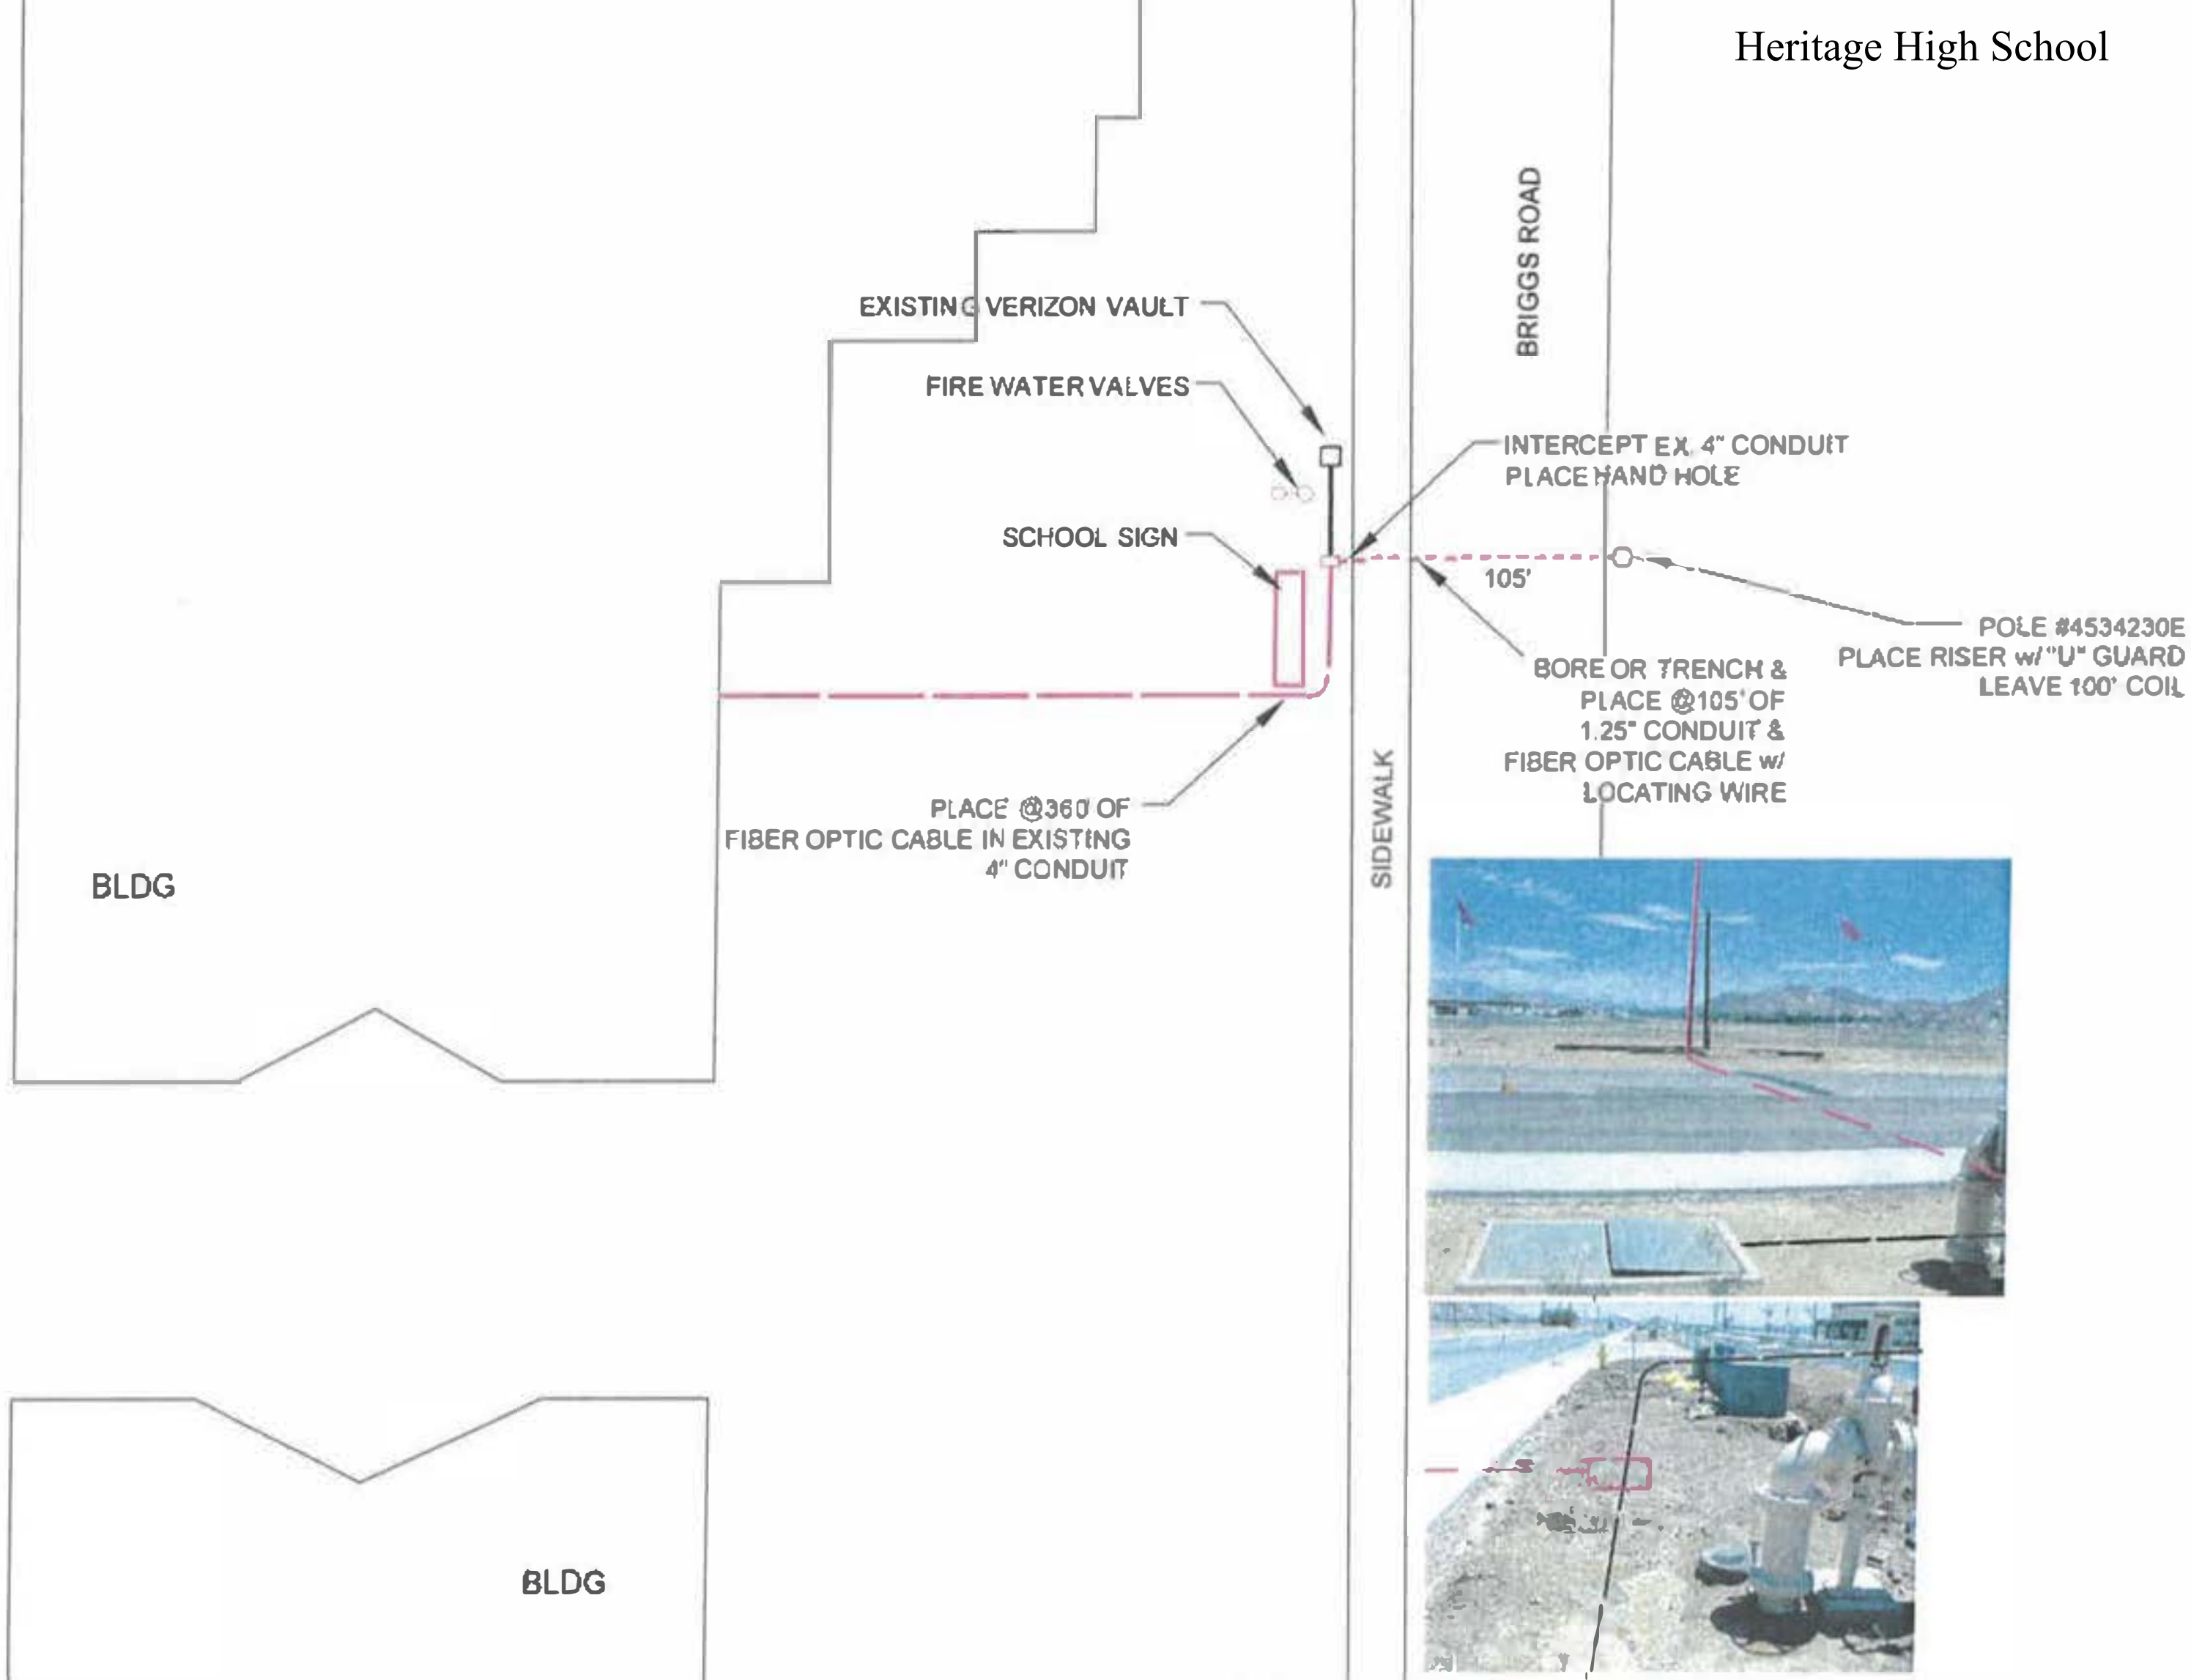


PLACE ALONG EX. RACK
PLACE FIBER DISTRIBUTION
PANEL IN EXISTING RACK
LEAVE 20' COIL
(REFER TO DETAIL "A")

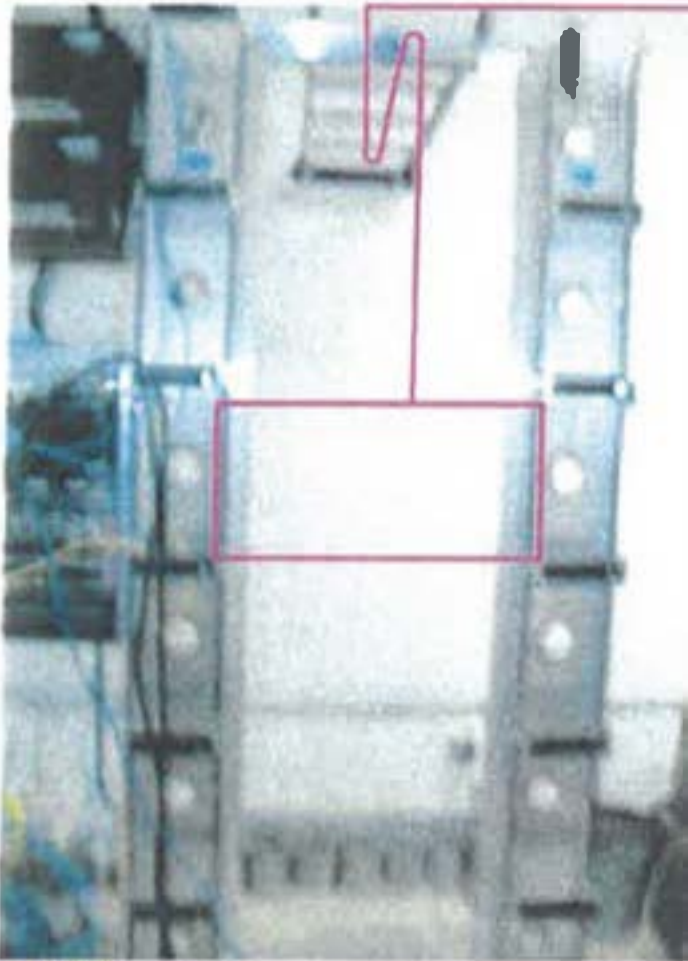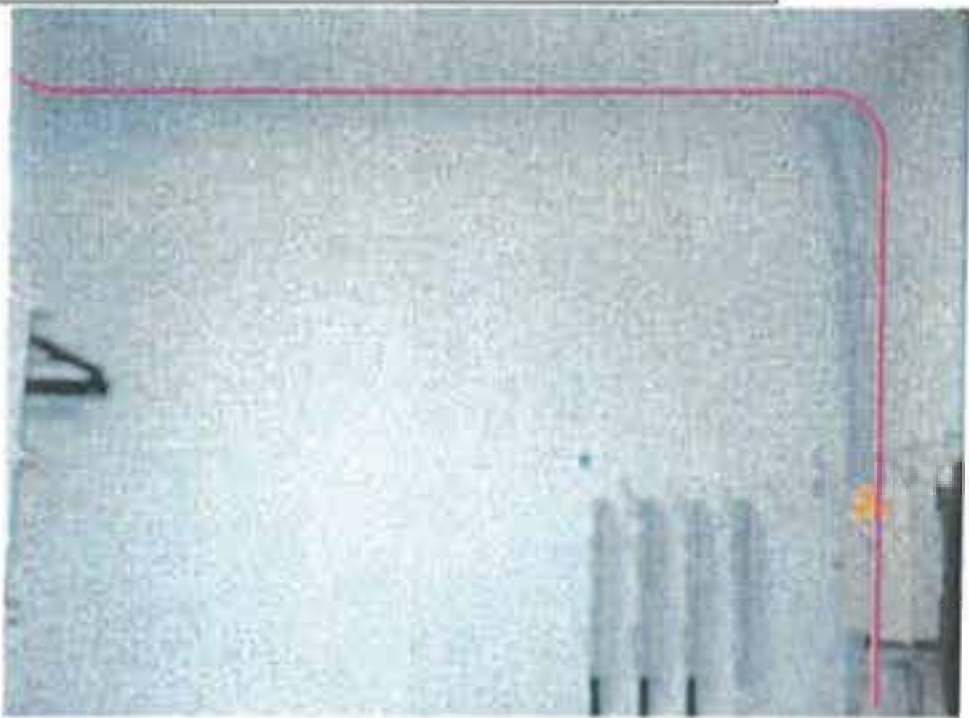

FIRST FLOOR PLAN

DETAIL "A"
NOTES

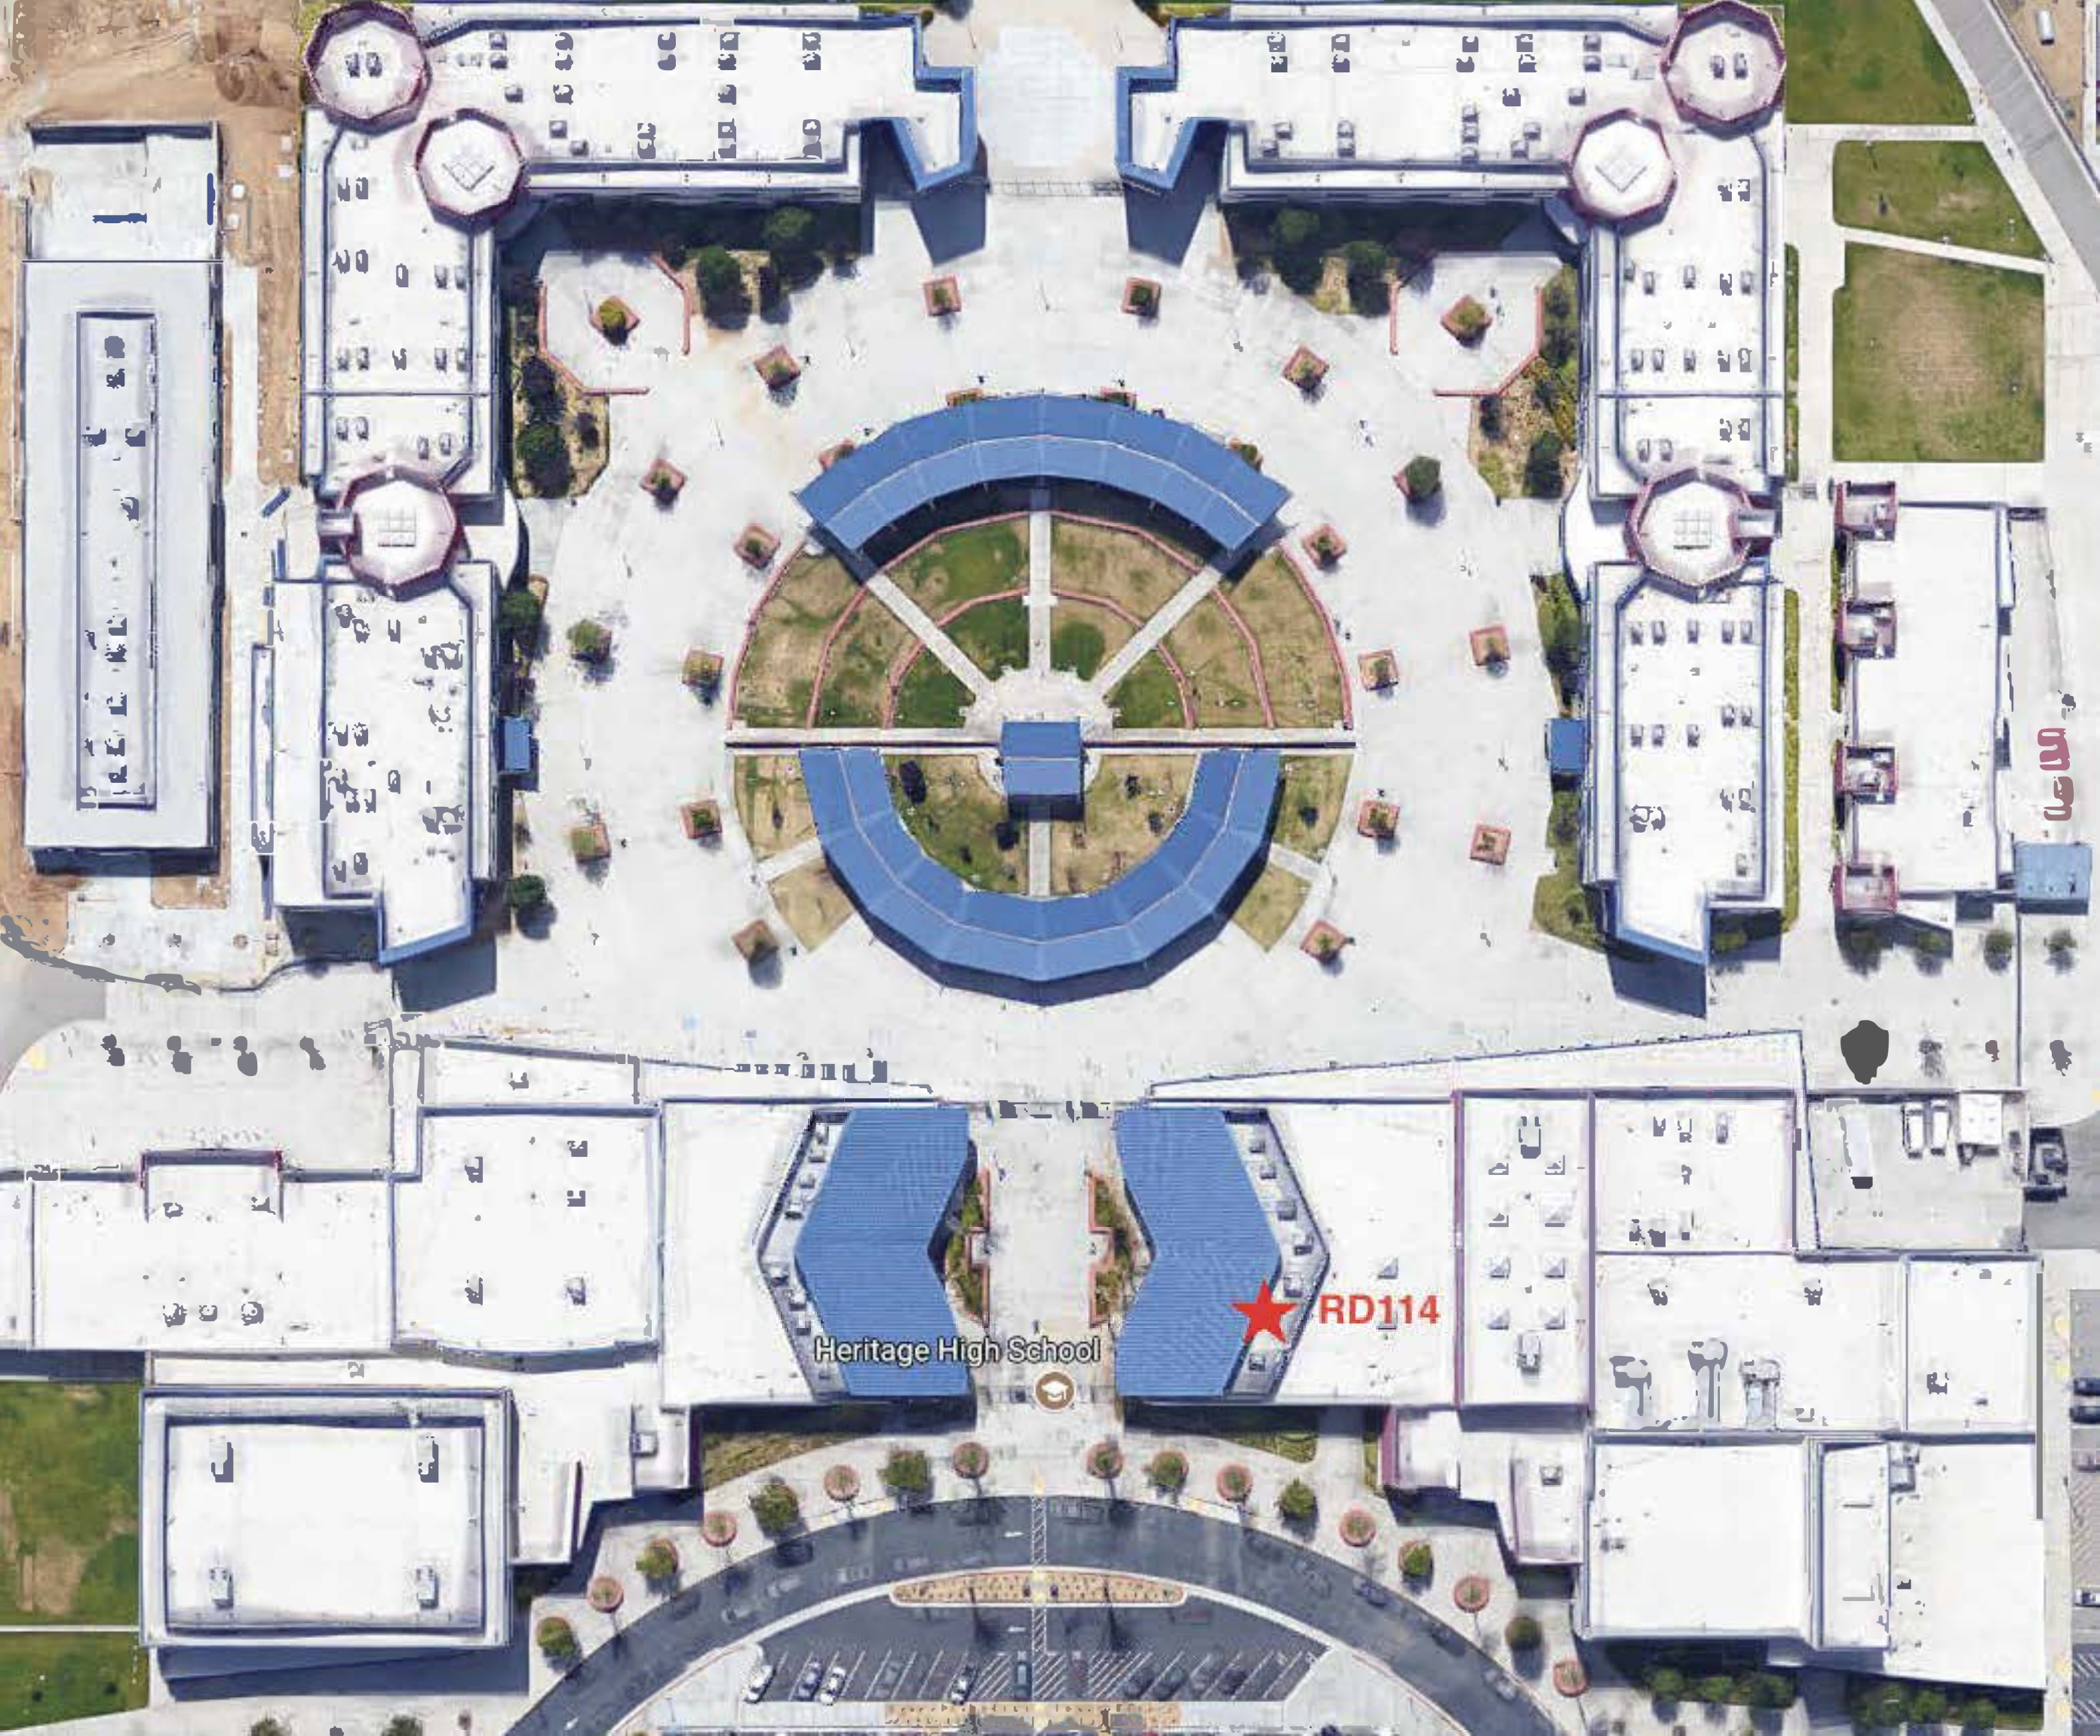

Heritage High School

RD114




FROM POLE #4357615E RISER DOWN TO NEW TRENCH
PLACE 1.25" CONDUIT RISER UP AT WALL MOUNTED
PULL BOX



FROM 2" CONDUIT RISER INTO EXISTING WALL MOUNTED
PULL BOX DOWN IN EXISTING 4" CONDUIT W/ 1.25" INDT
W/ FIBER OPTIC CABLE



FROM EXISTING 4" CONDUIT RISER DOWN FROM
EXISTING WALL MOUNTED PULL BOX TO 200±' FIRST FLOOR
ELECTRICAL ROOM

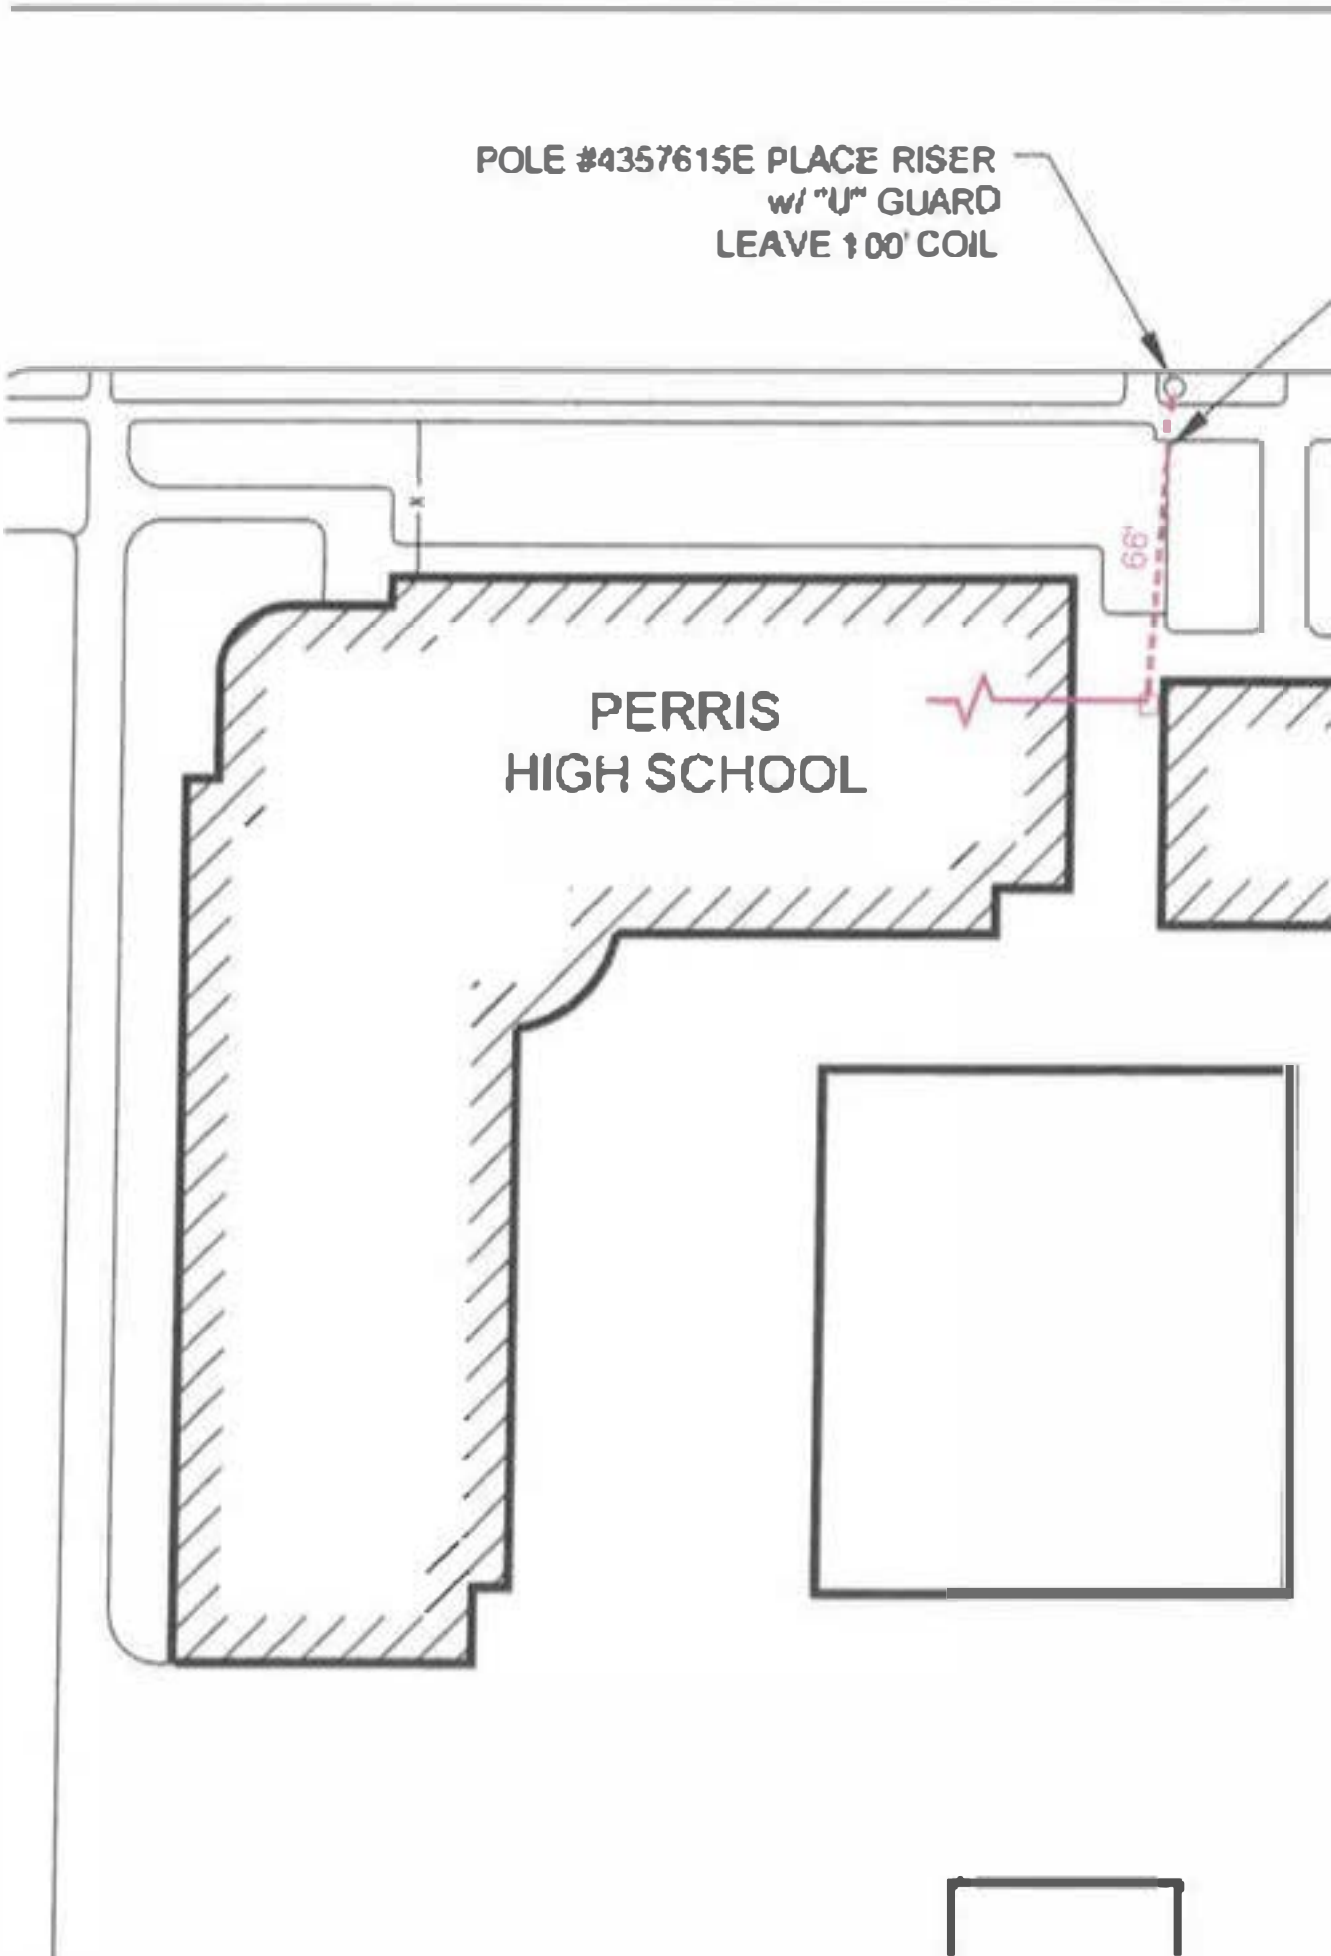


NOTE: DRAWING NOT FROM ACTUAL FLOOR PLAN
INFORMATION TAKEN FROM BEST AVAILABLE RECORDS
CONTRACTOR IS RESPONSIBLE TO VERIFY ALL
DIMENSIONS AND MATERIAL REQUIRED FOR
CONSTRUCTION.

Heritage High School


4" CONDUIT W/ 1.25" INDT AND FIBER OPTIC
LAY 30 FIBER OPTIC ON CABLE RAY

RISE UP @10' w/
1.25" INDT. &
FIBER OPTIC CABLE

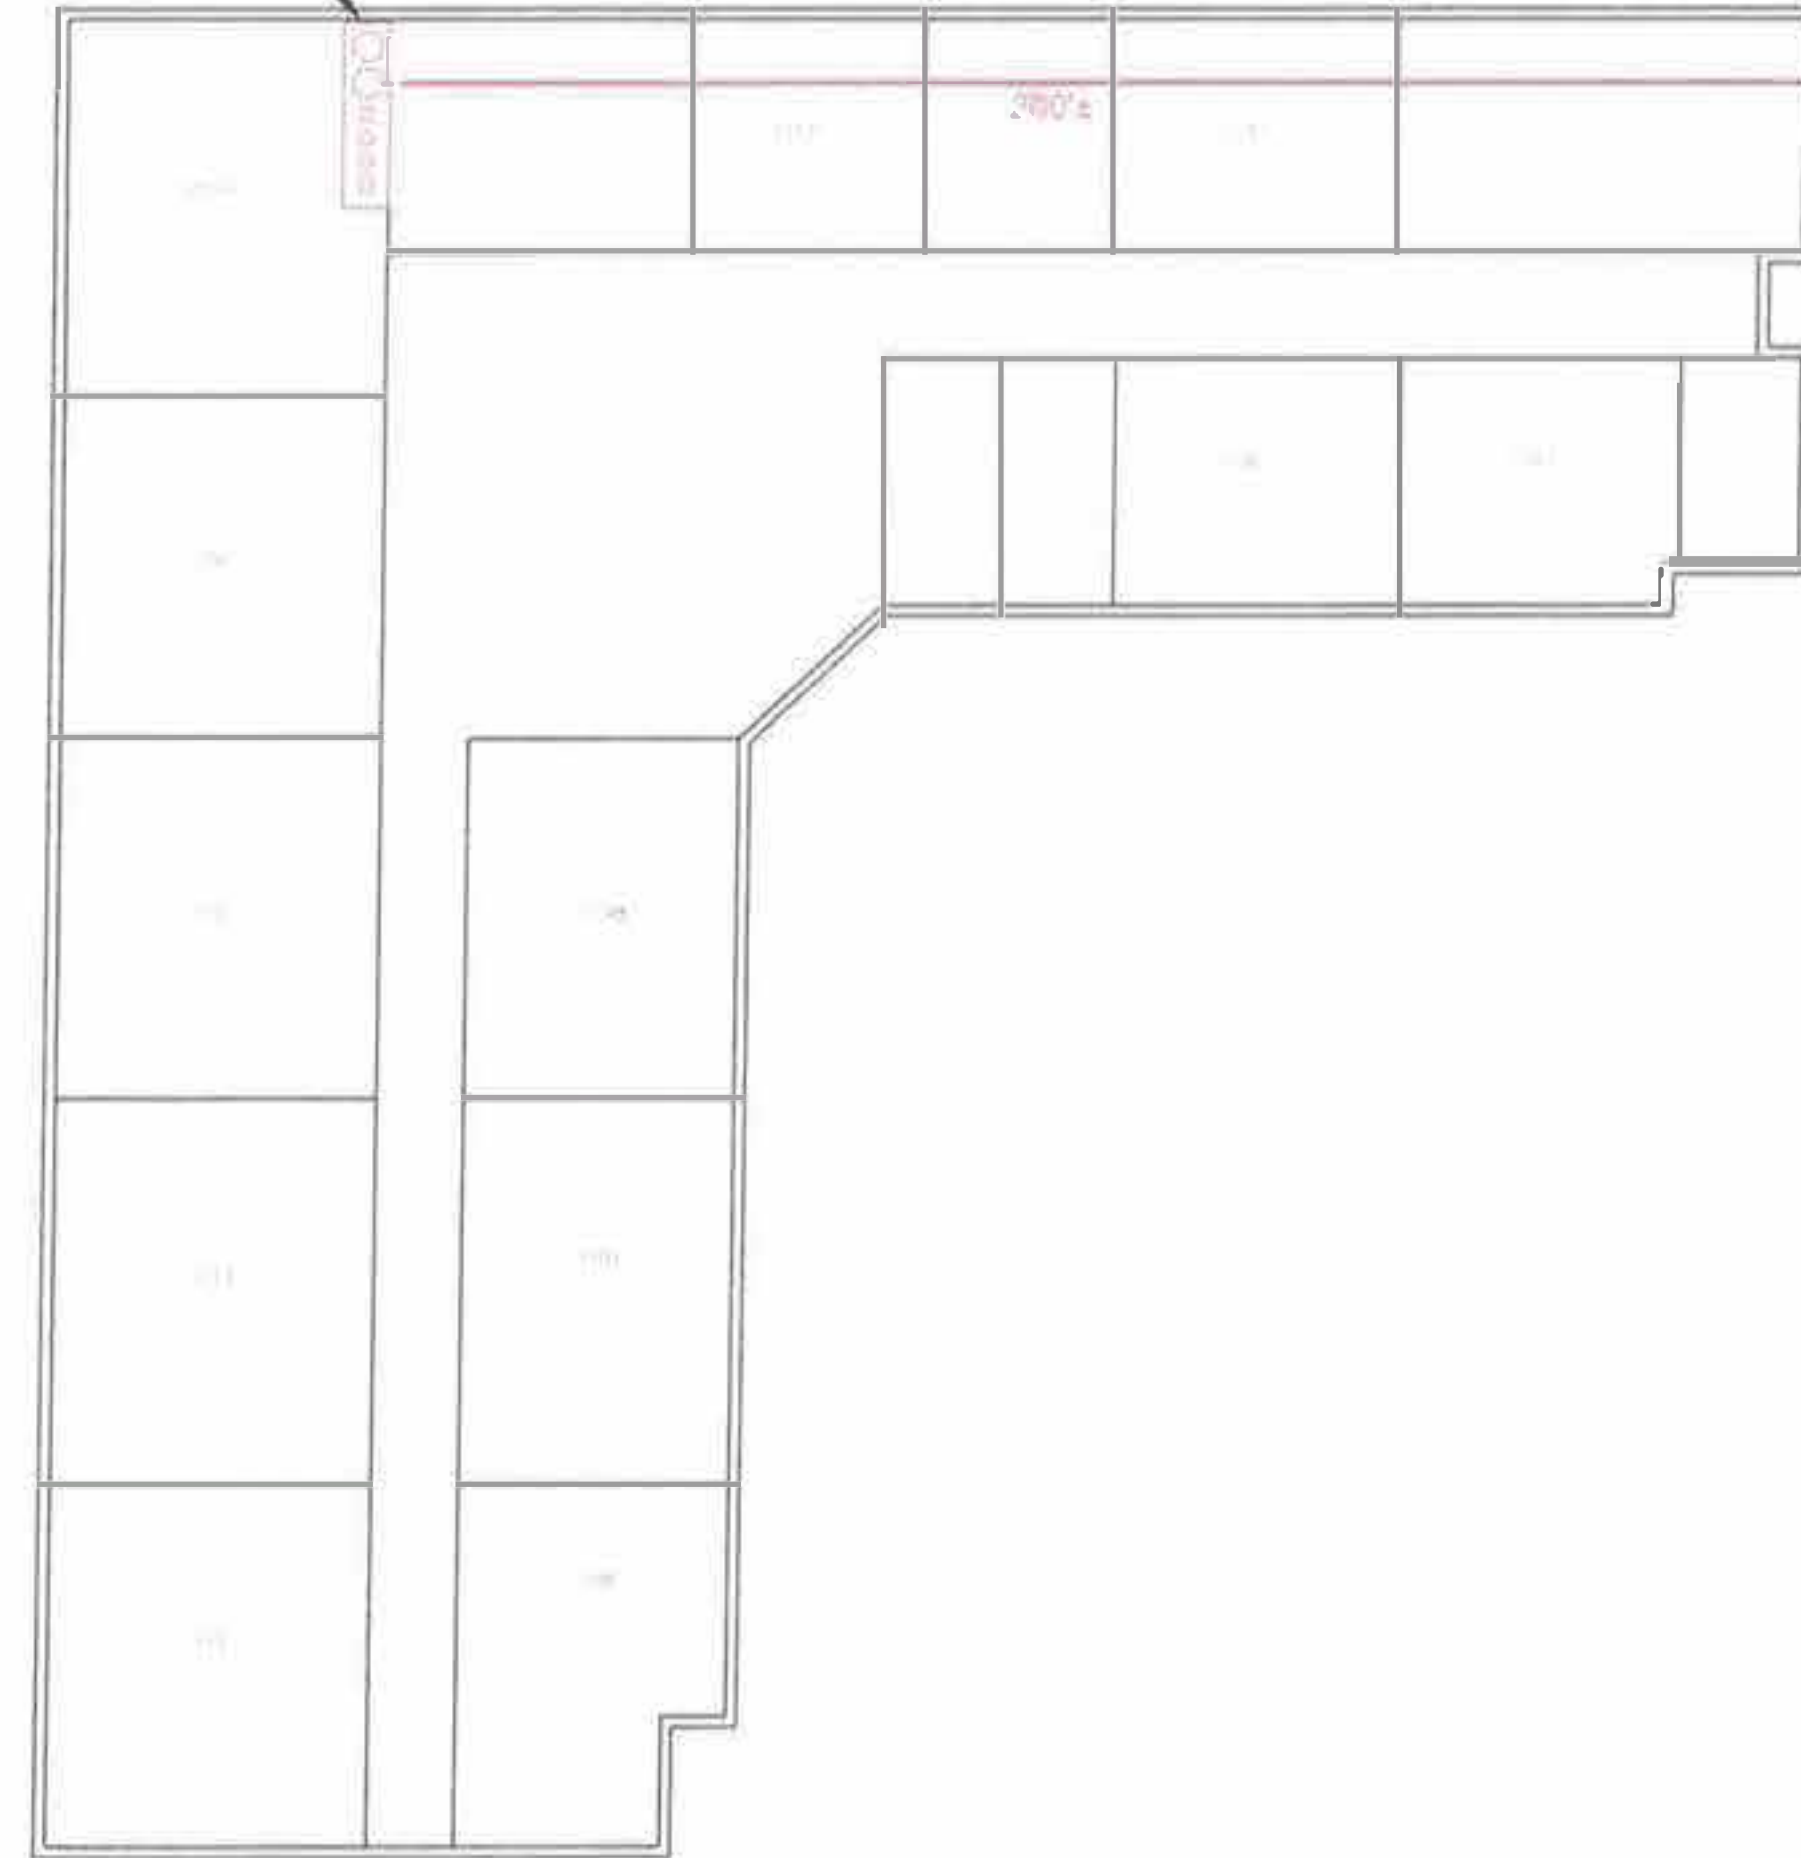

SECOND FLOOR PLAN

FIRST FLOOR PLAN

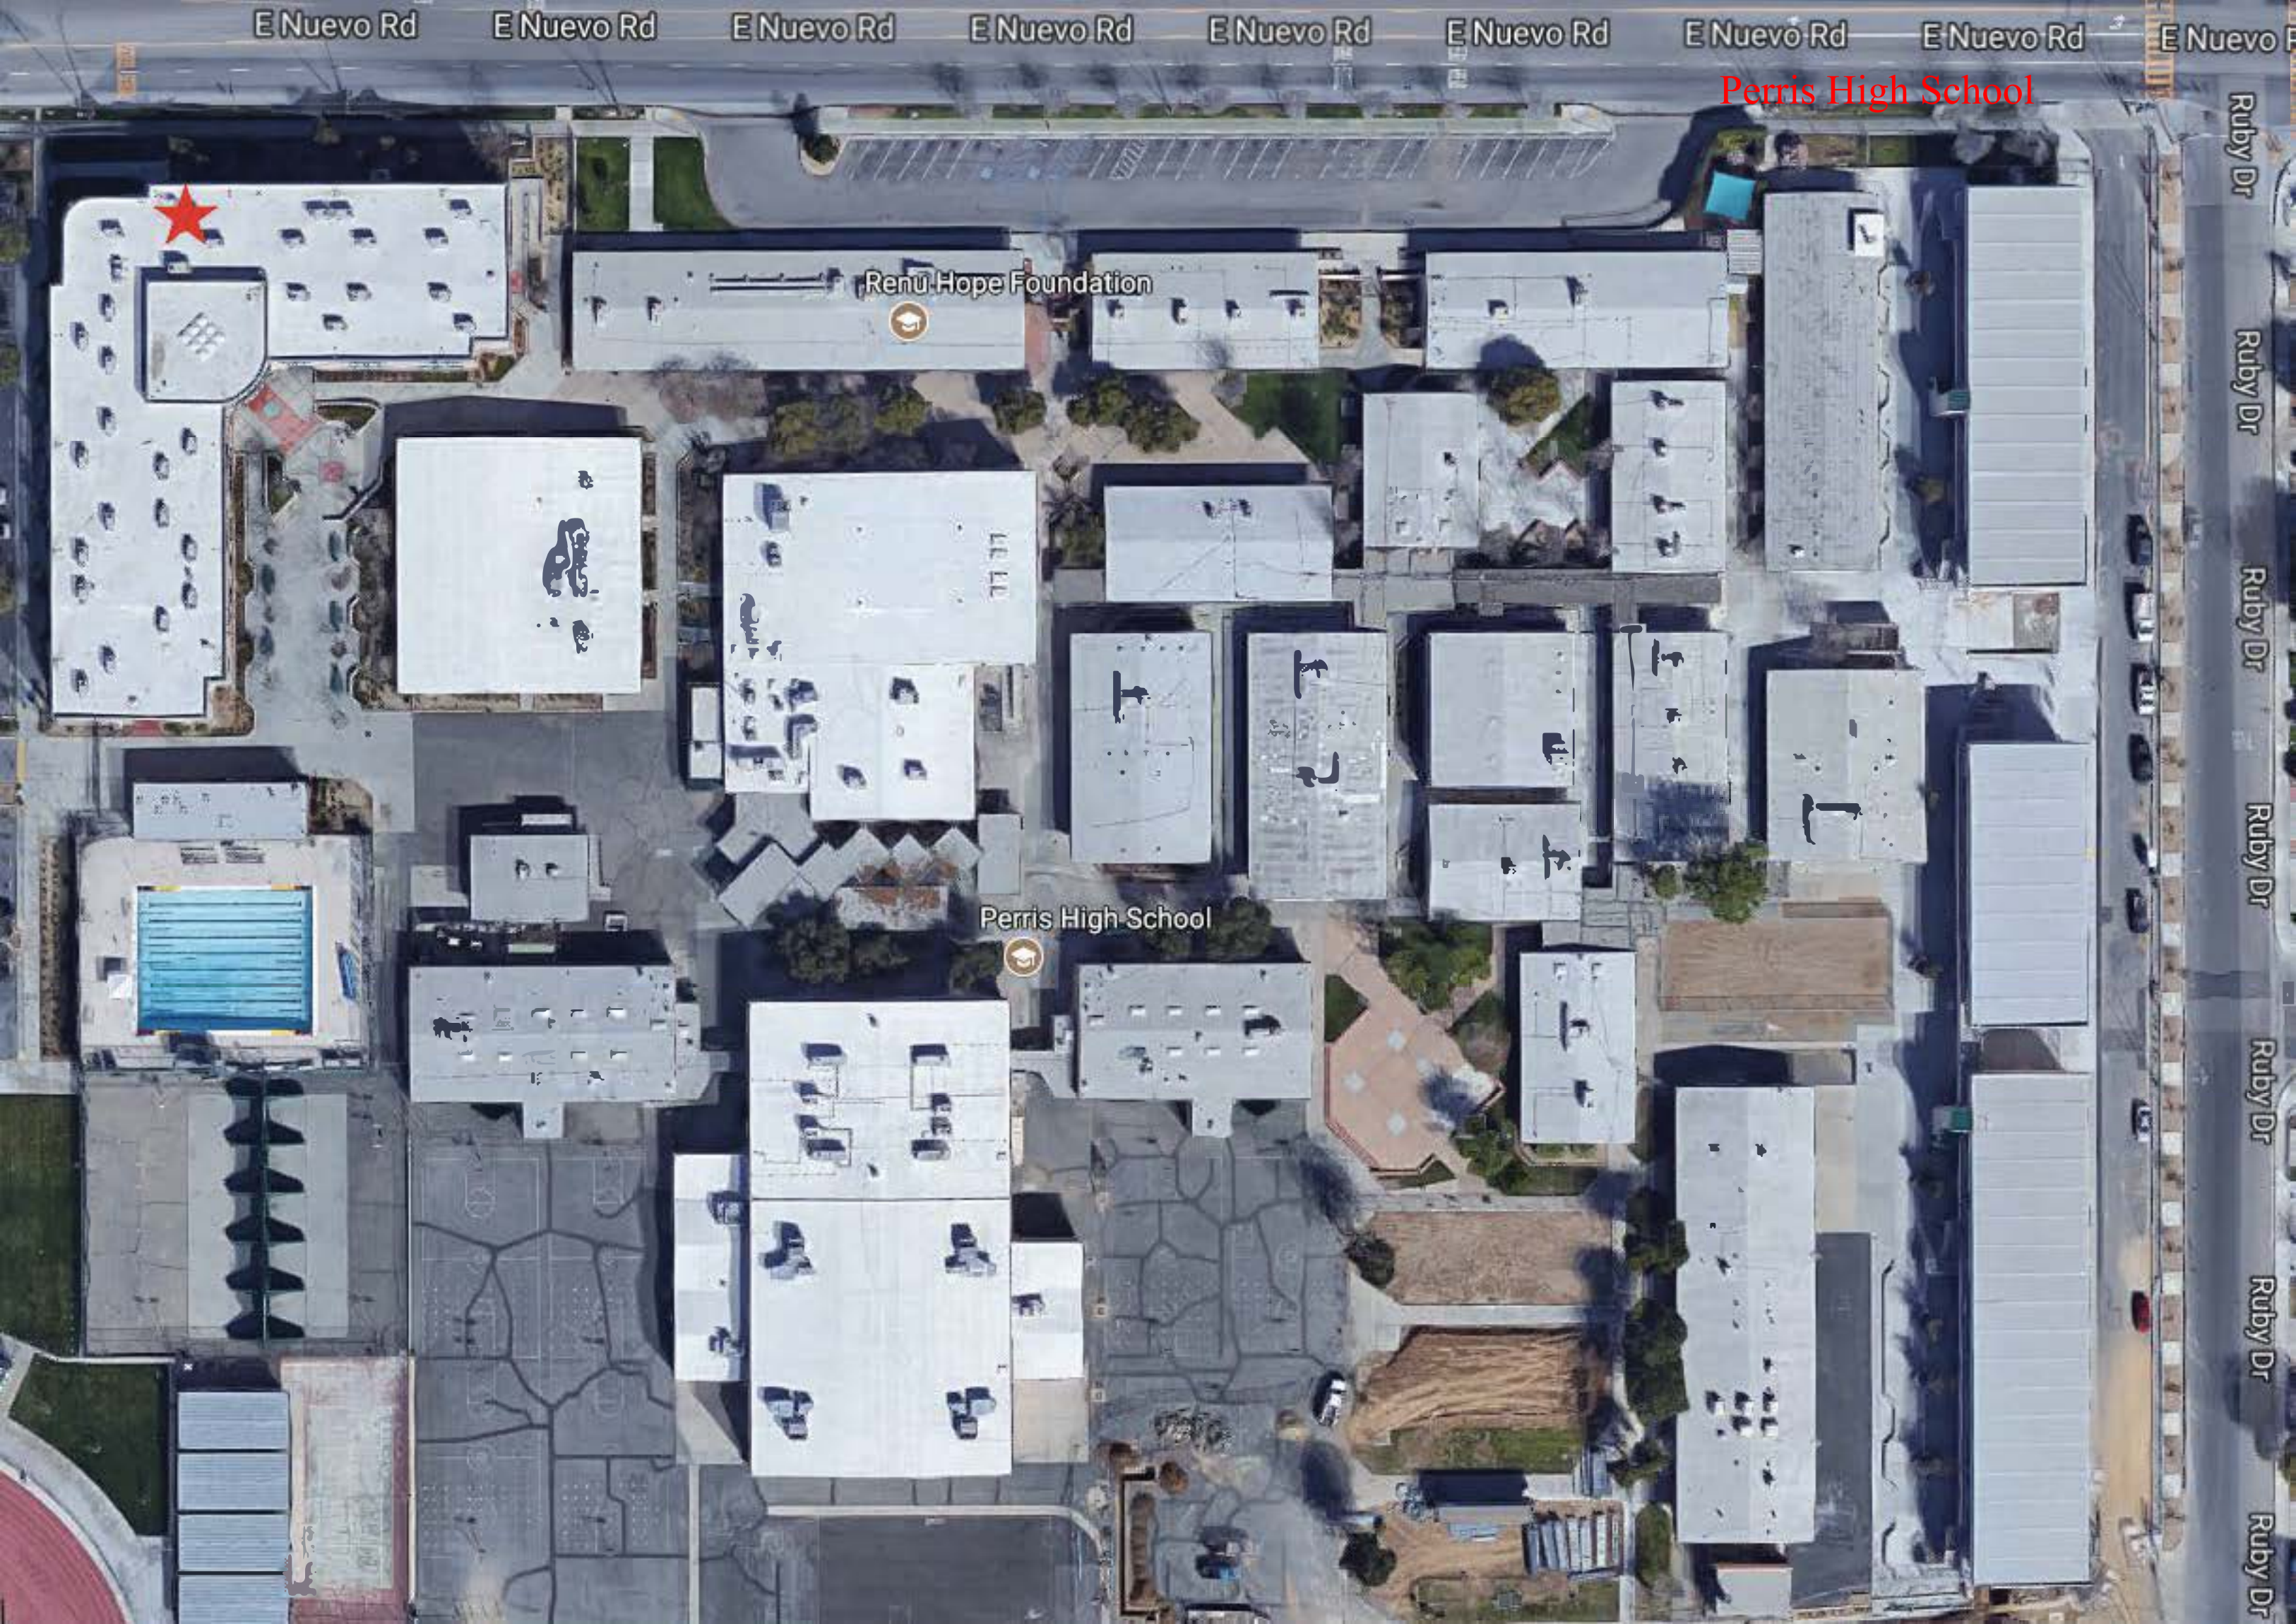

E Nuevo Rd

E Nuevo Rd

E Nuevo Rd

E Nuevo Rd

E Nuevo Rd

E Nuevo Rd

E Nuevo Rd

E Nuevo Rd

E Nuevo Rd

Perris High School

Ruby Dr

Ruby Dr

Ruby Dr

Ruby Dr

Ruby Dr

Ruby Dr

Ruby Dr


Renu-Hope Foundation


Perris High School

NOTE: DRAWING NOT FROM ACTUAL SITE PLAN
INFORMATION TAKEN FROM BEST AVAILABLE RECORDS
CONTRACTOR IS RESPONSIBLE TO VERIFY ALL
DIMENSIONS AND MATERIAL REQUIRED FOR
CONSTRUCTION.

NOTE: EXACT UNDERGROUND PATHWAY UNKNOWN

Perris Lake High School

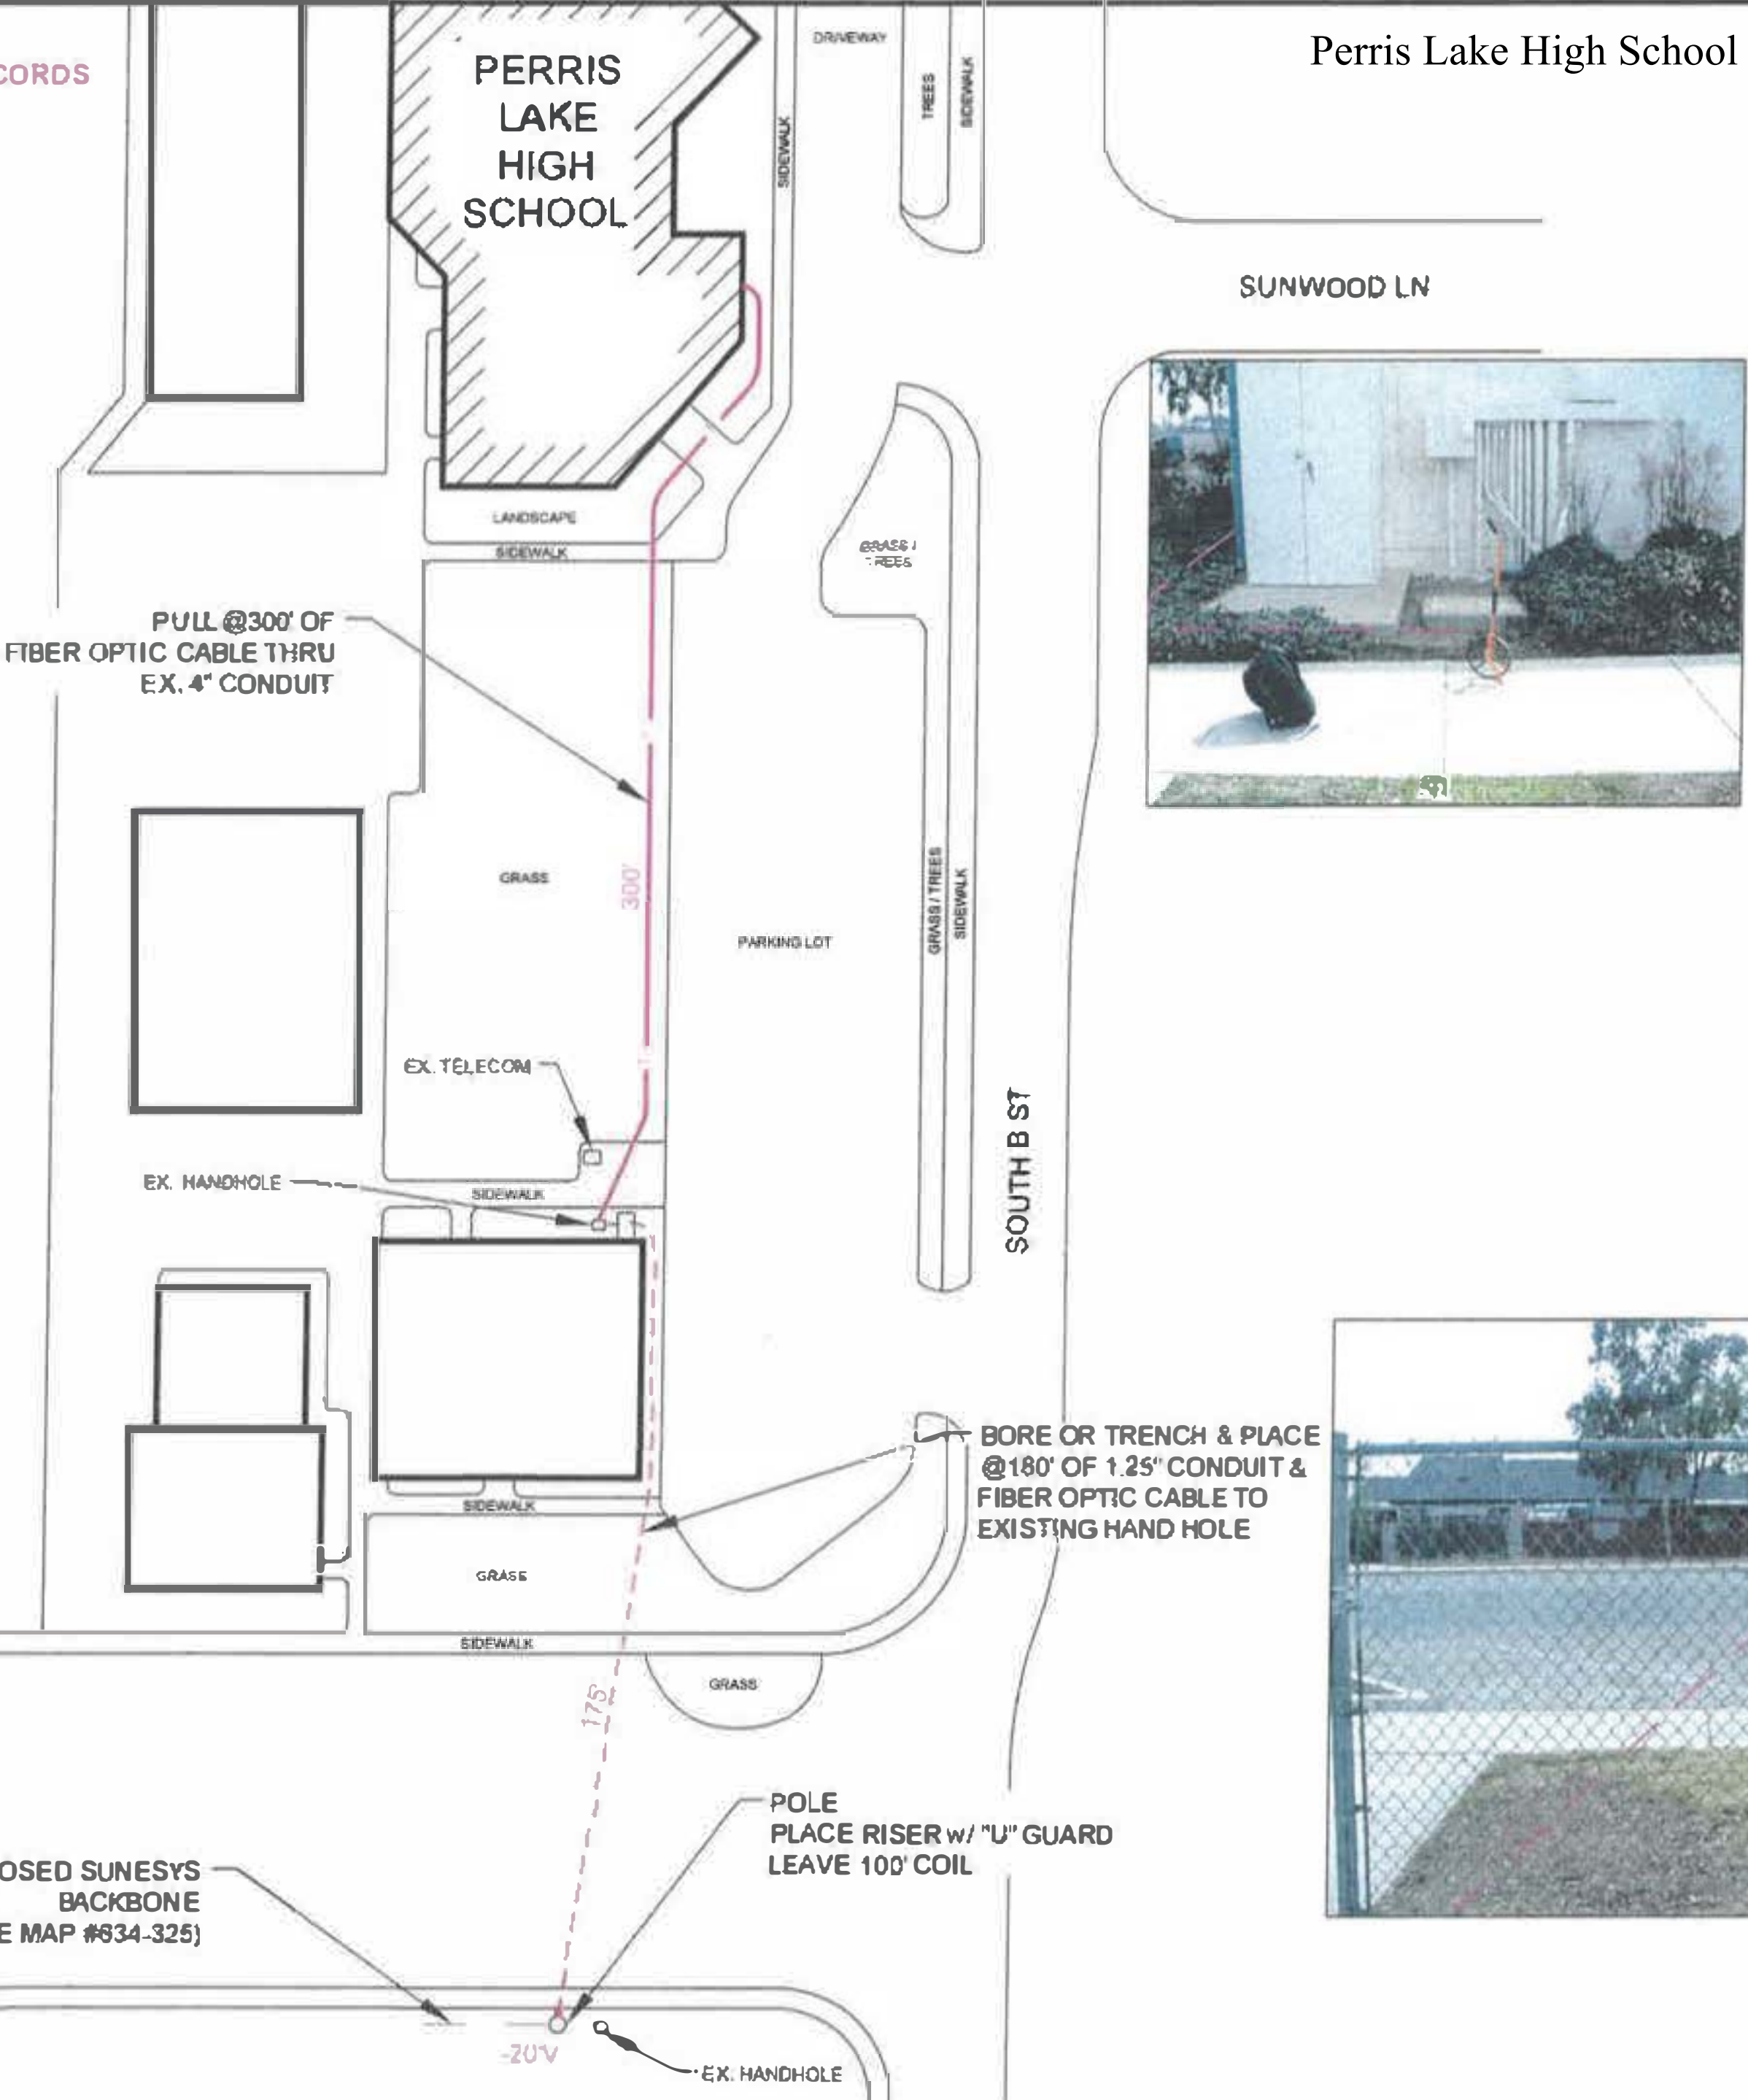


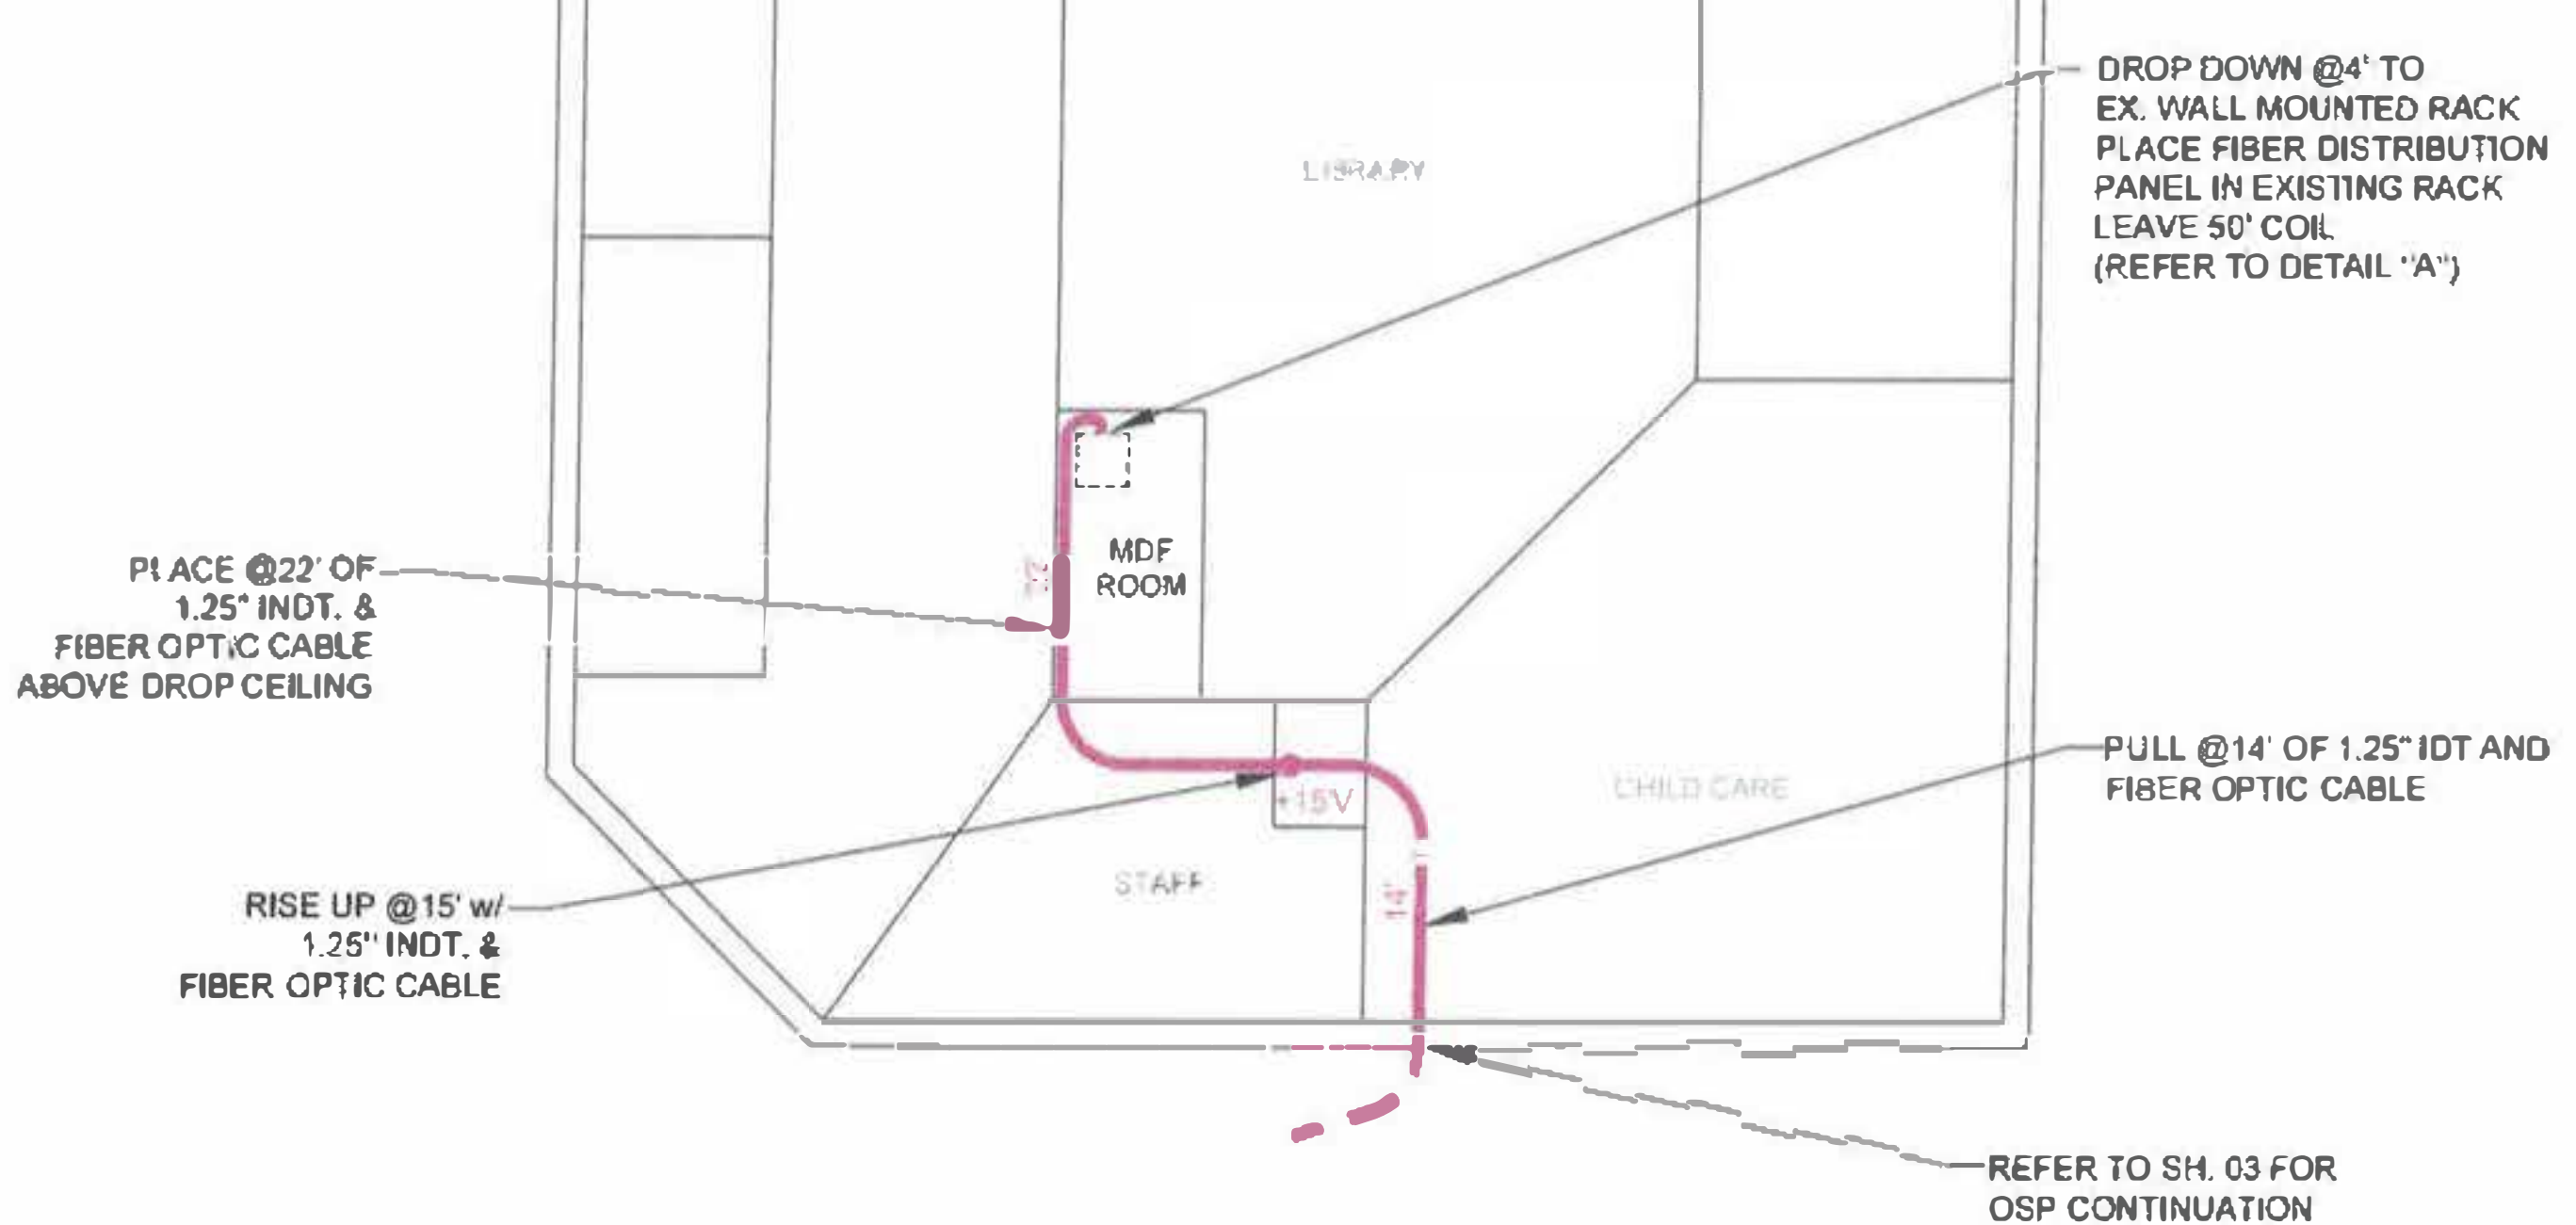

FIRST FLOOR PLAN

Perris Lake High School

**Perris Community
Adult School**

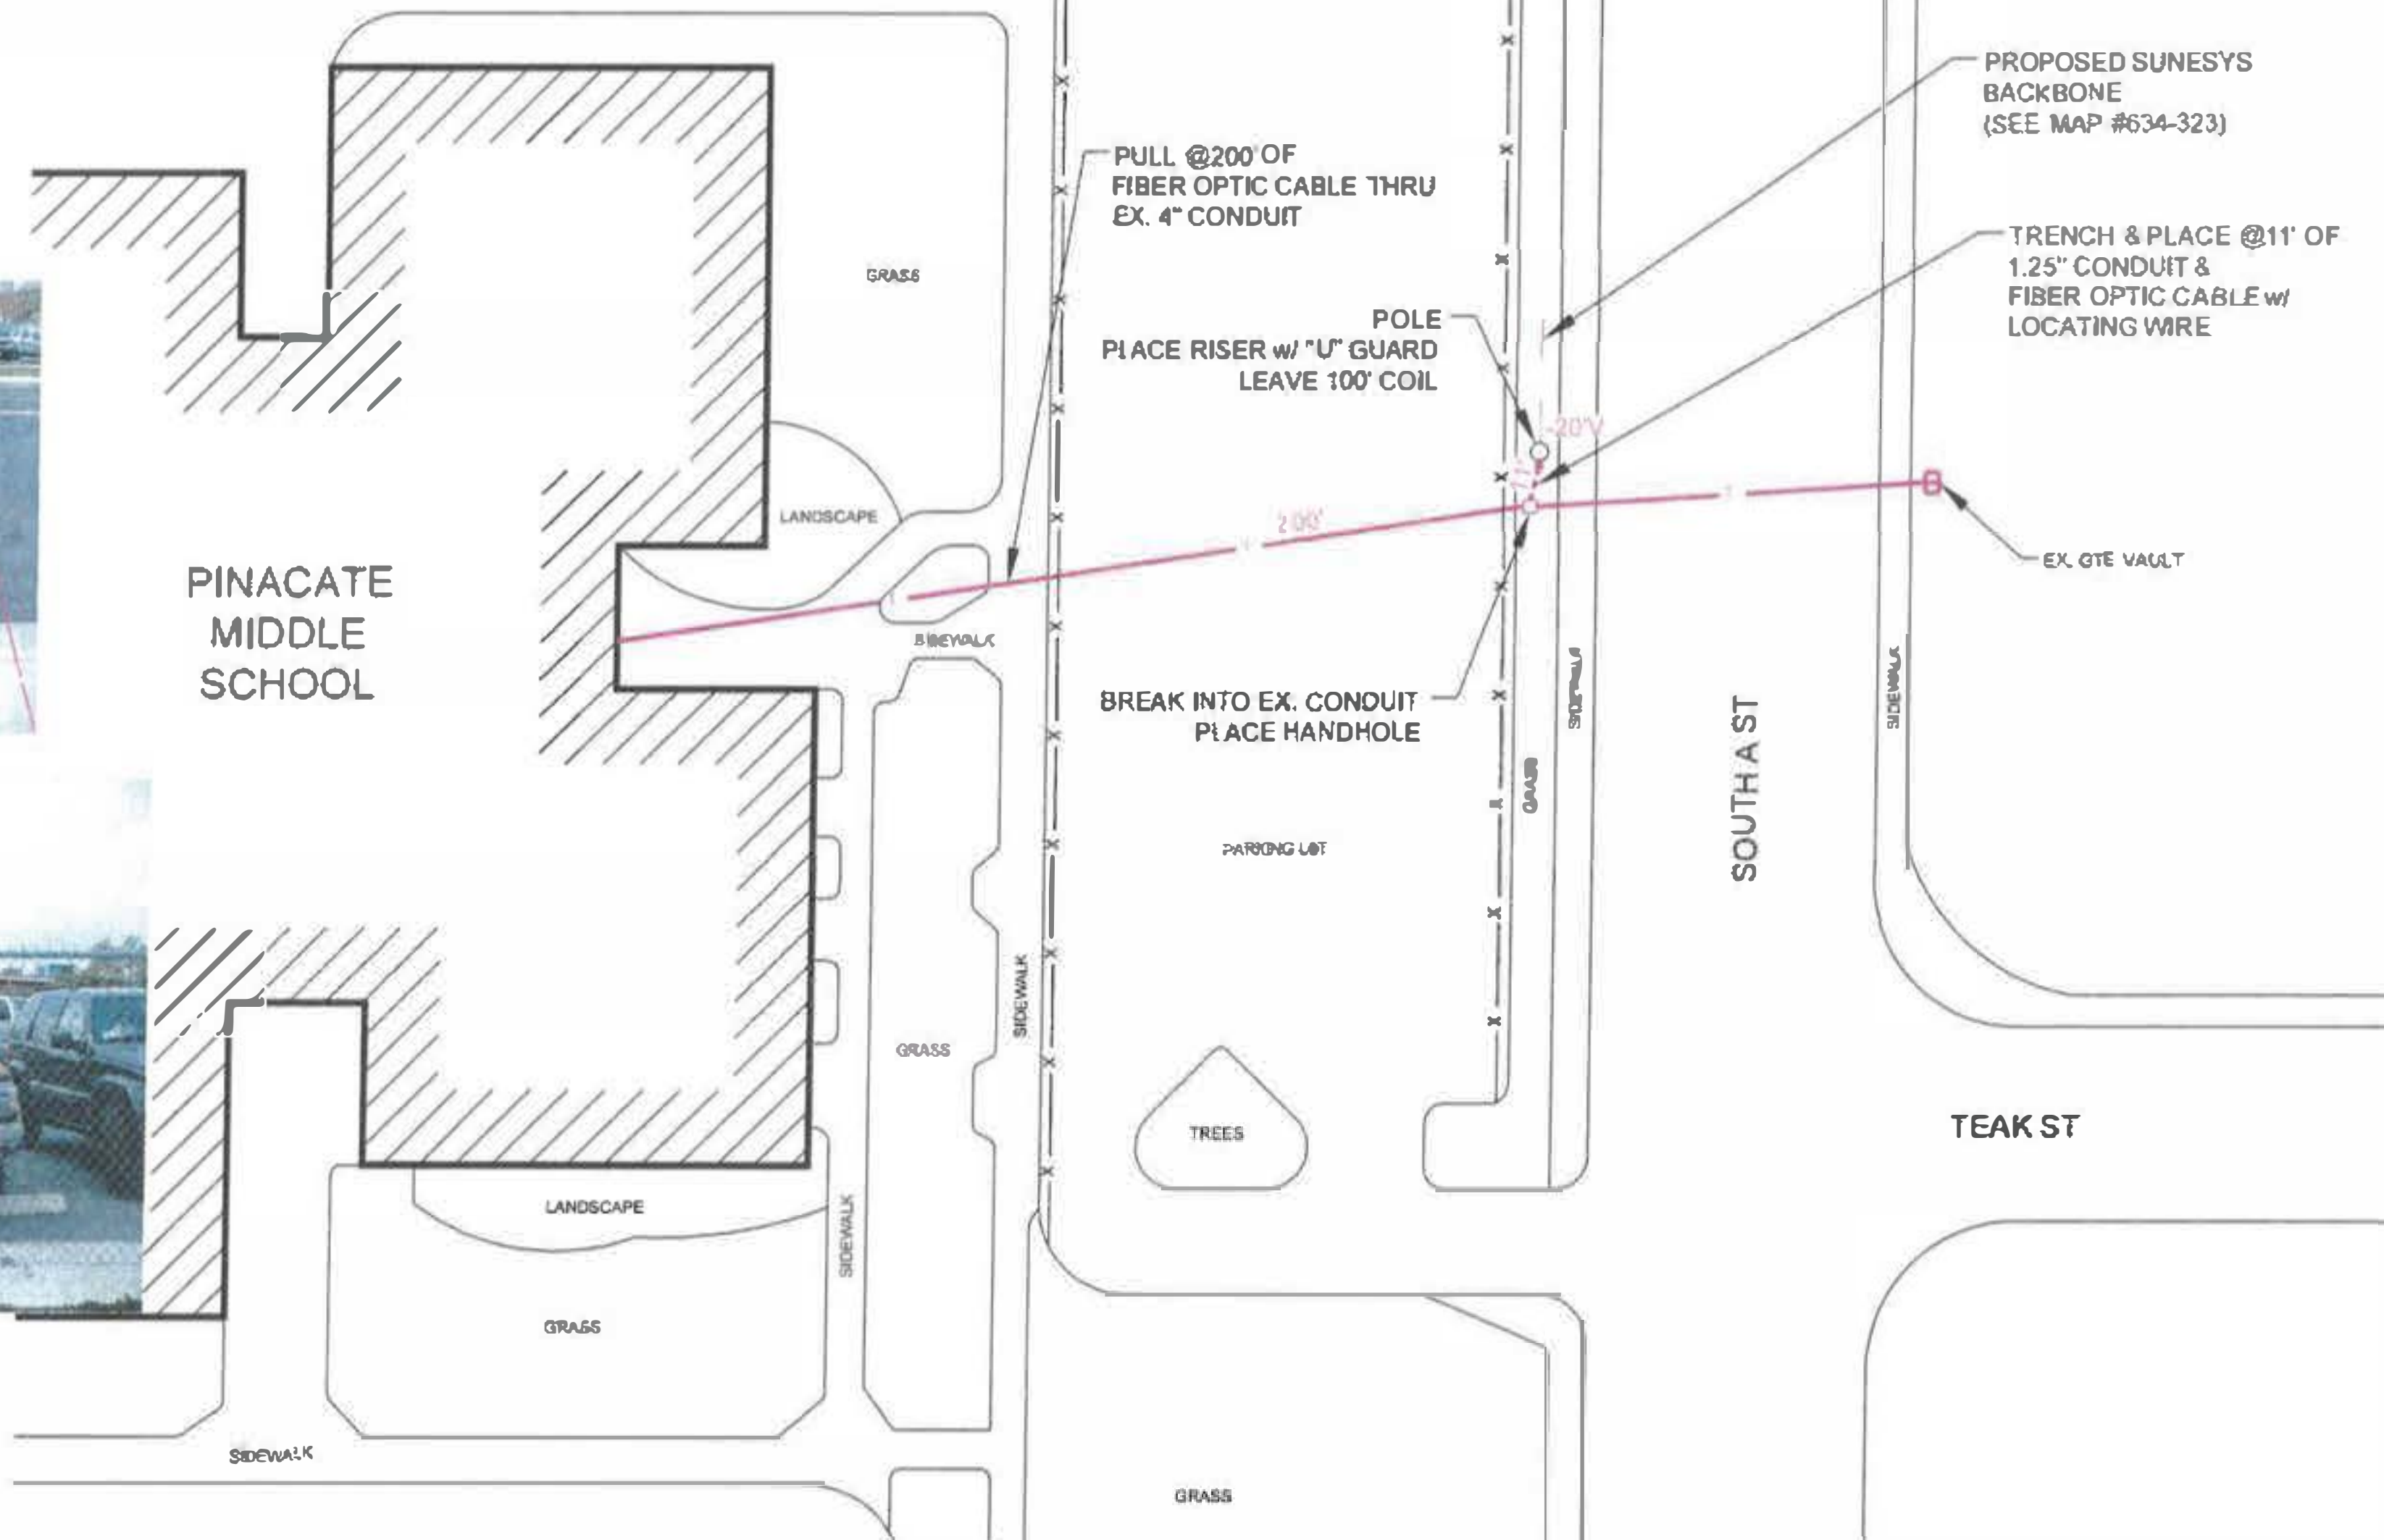



Pinacate Middle School



Ave
Mountain Ave
Mountain Ave
Mountain Ave
Mountain Ave
Mountain Ave

S Ast

S Ast


S Ast

S Ast

S Ast


S Ast

S Ast

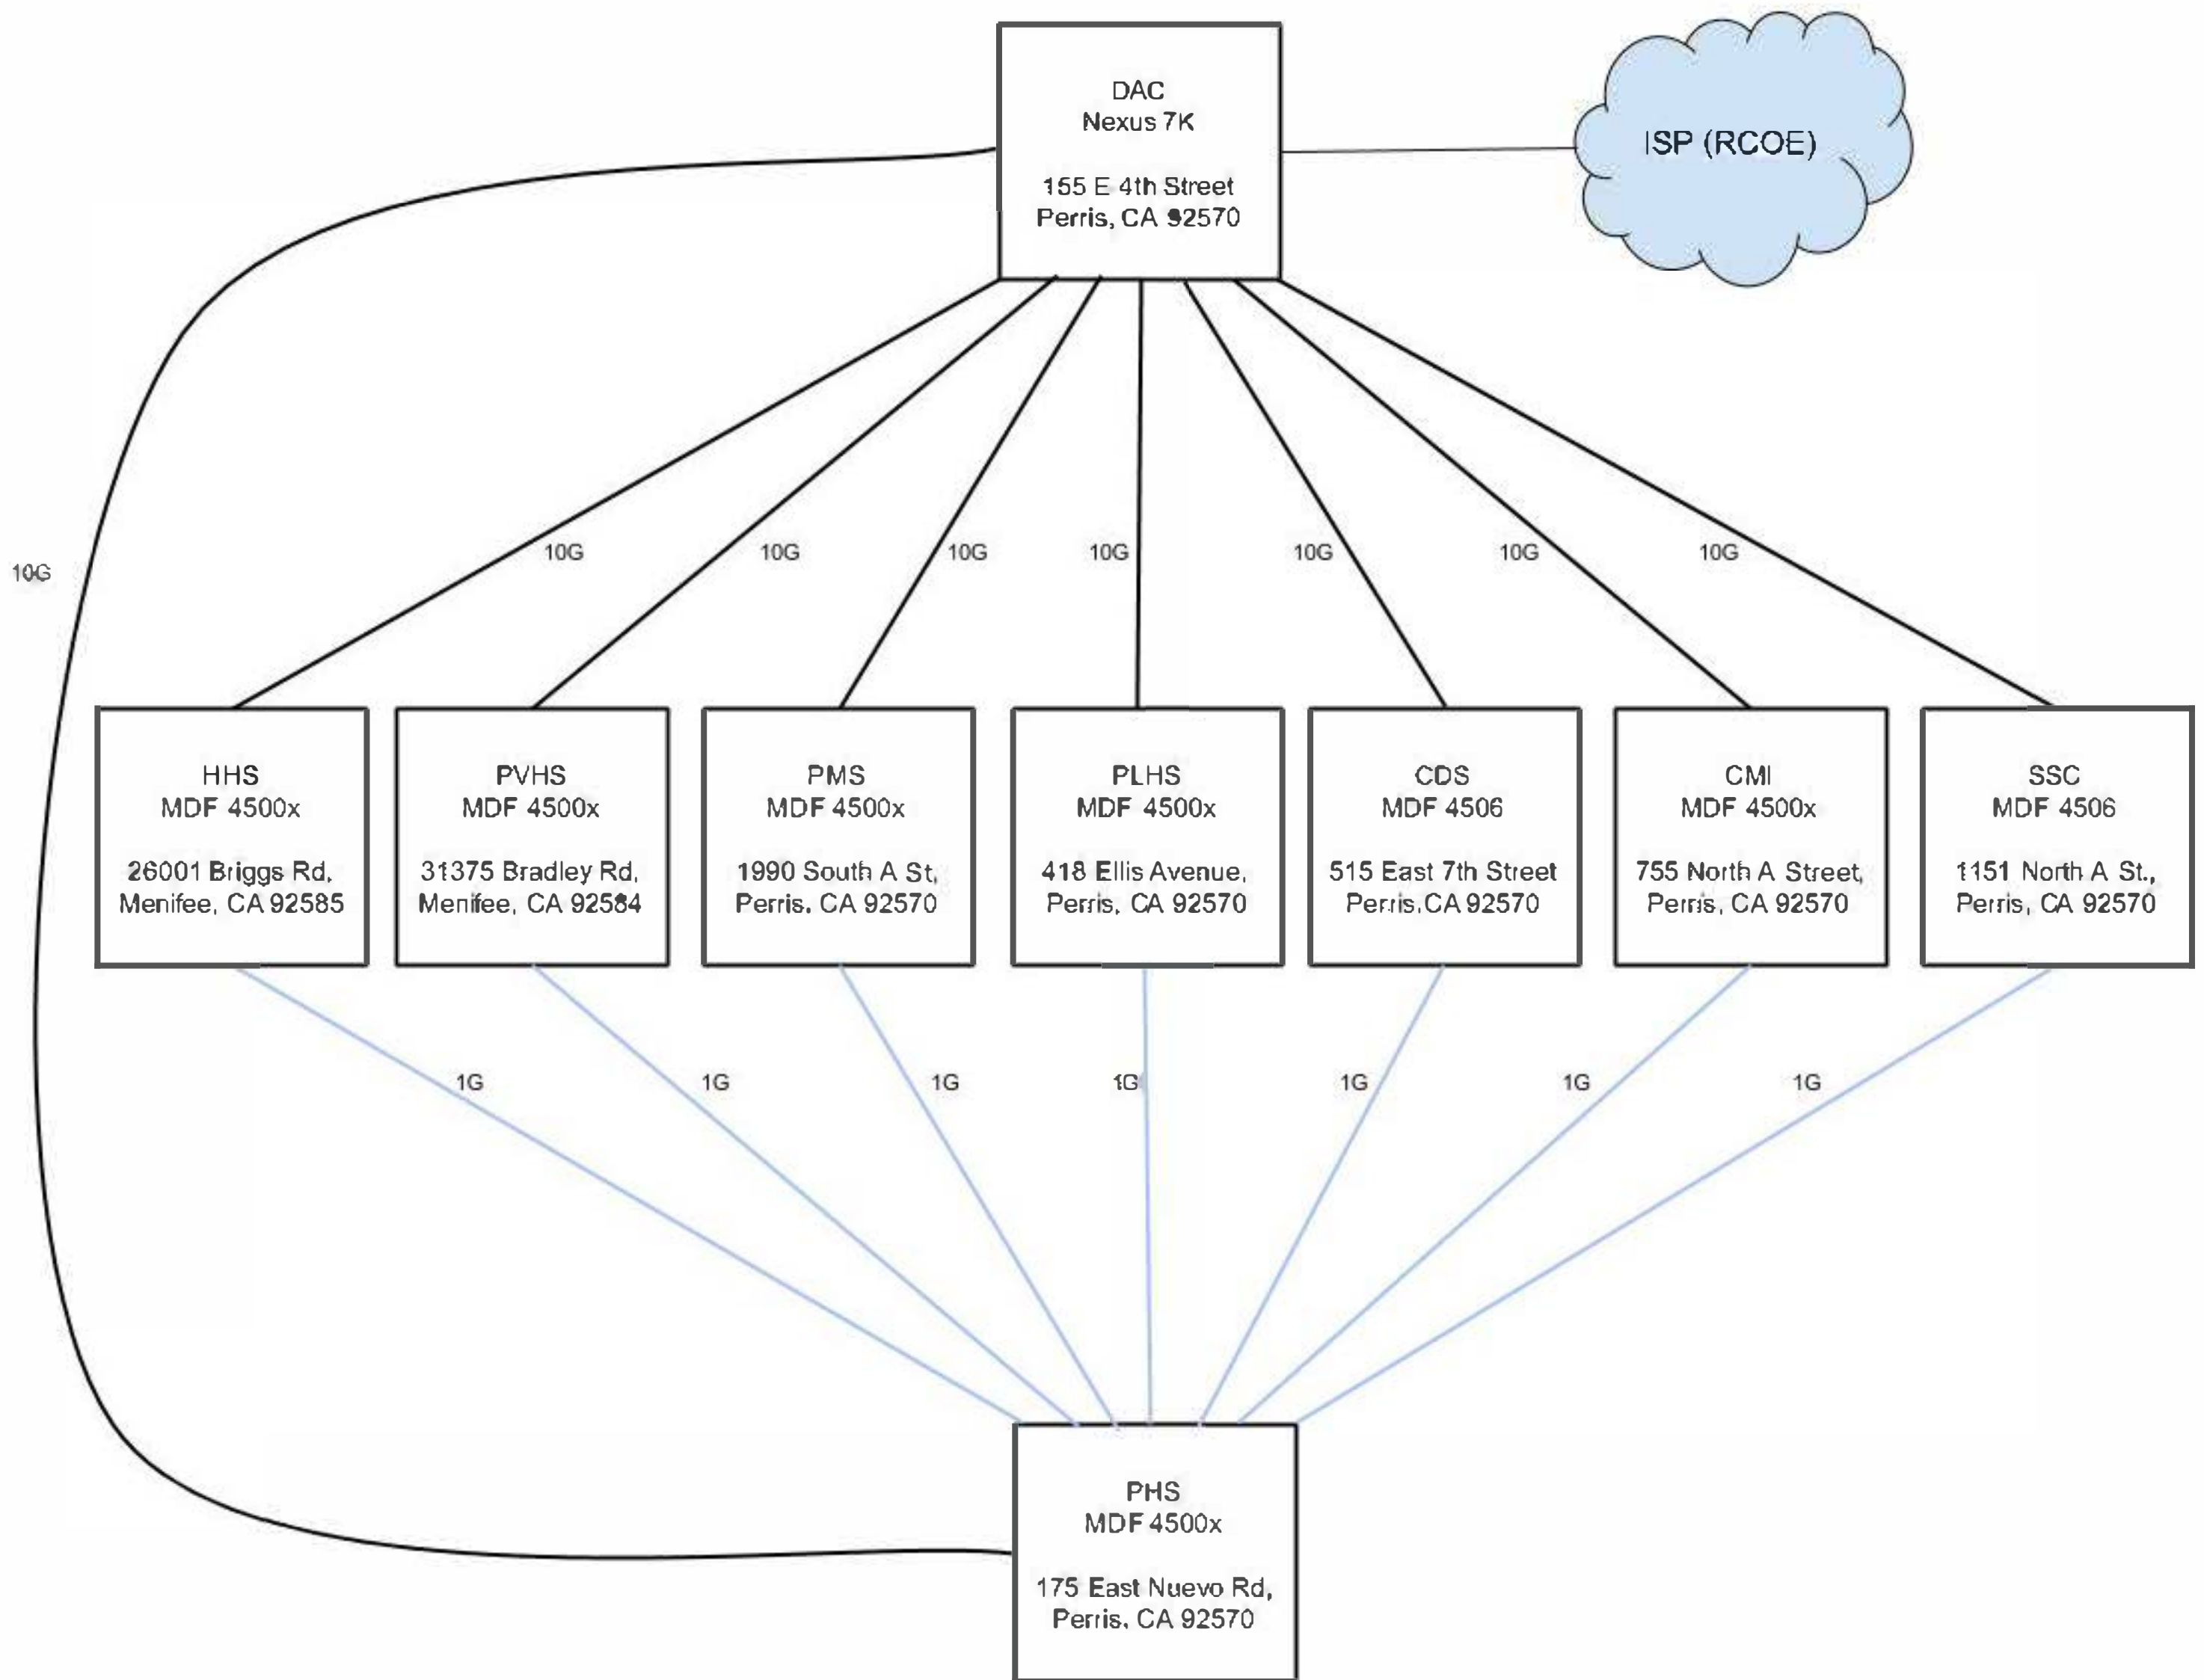


NOTE: DRAWING NOT FROM ACTUAL SITE PLAN
INFORMATION TAKEN FROM BEST AVAILABLE RECORDS
CONTRACTOR IS RESPONSIBLE TO VERIFY ALL
DIMENSIONS AND MATERIAL REQUIRED FOR
CONSTRUCTION

NOTE: EXACT UNDERGROUND PATHWAY UNKNOWN

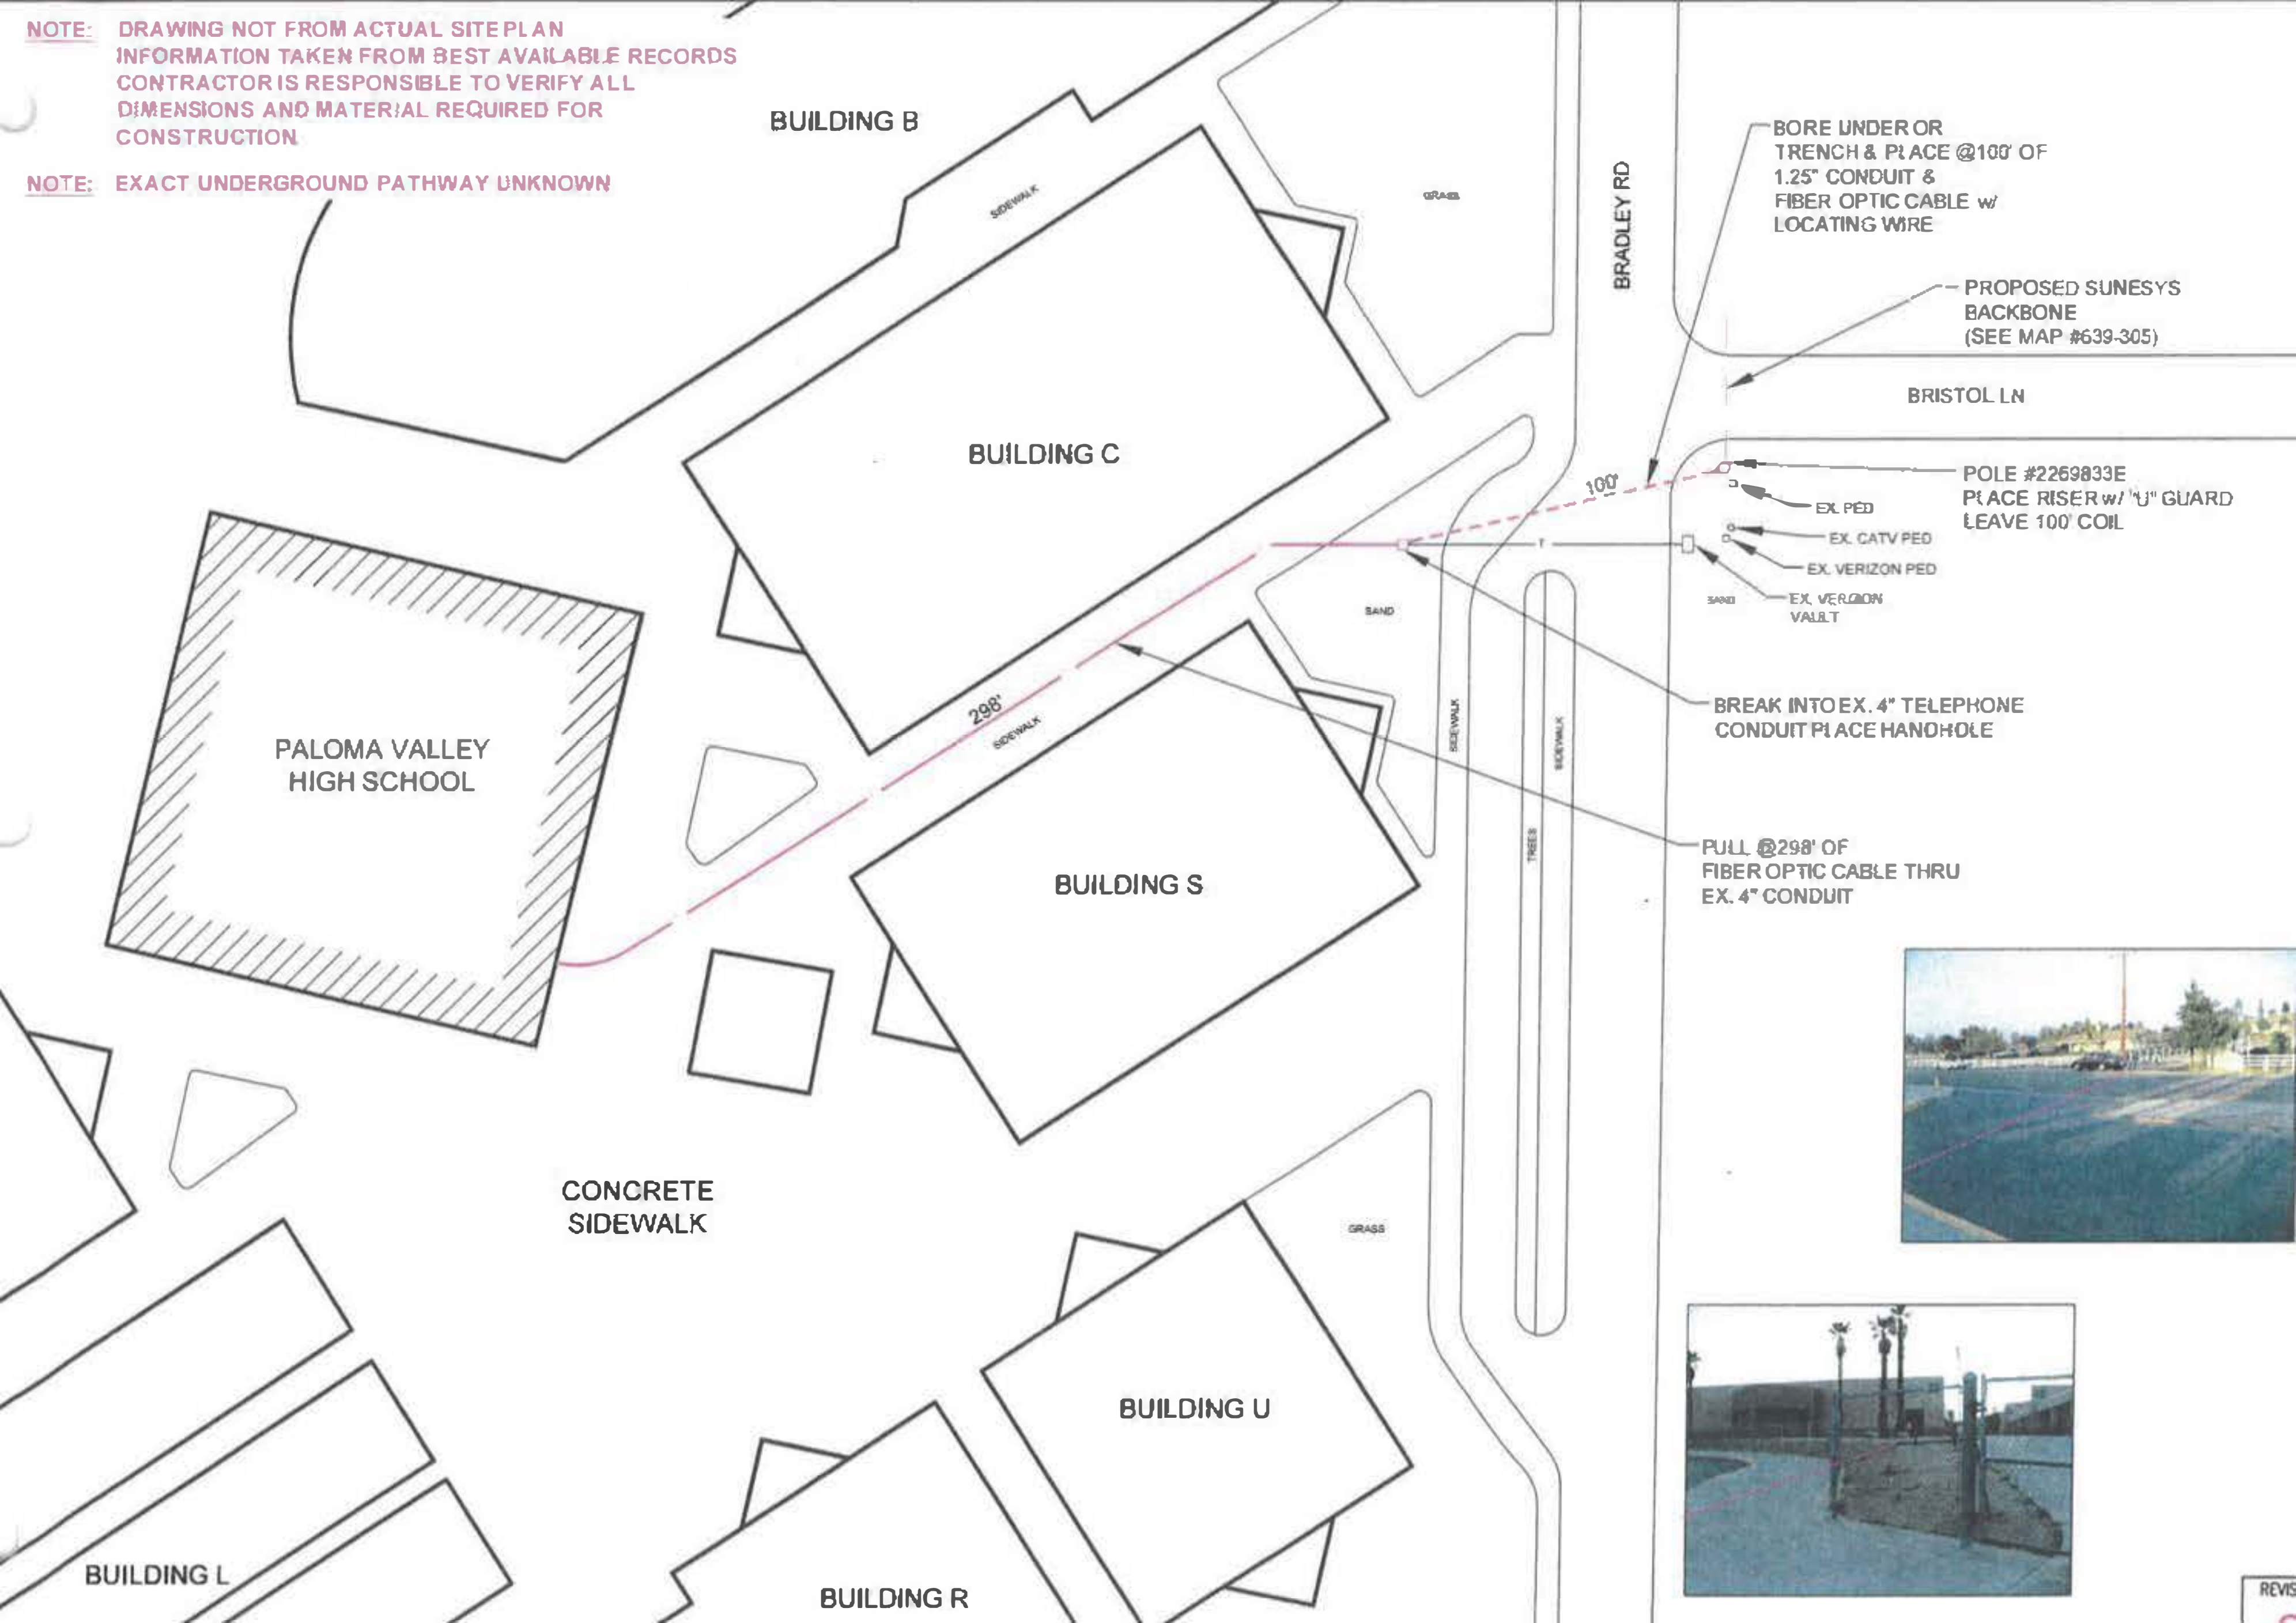

Paloma Valley High School

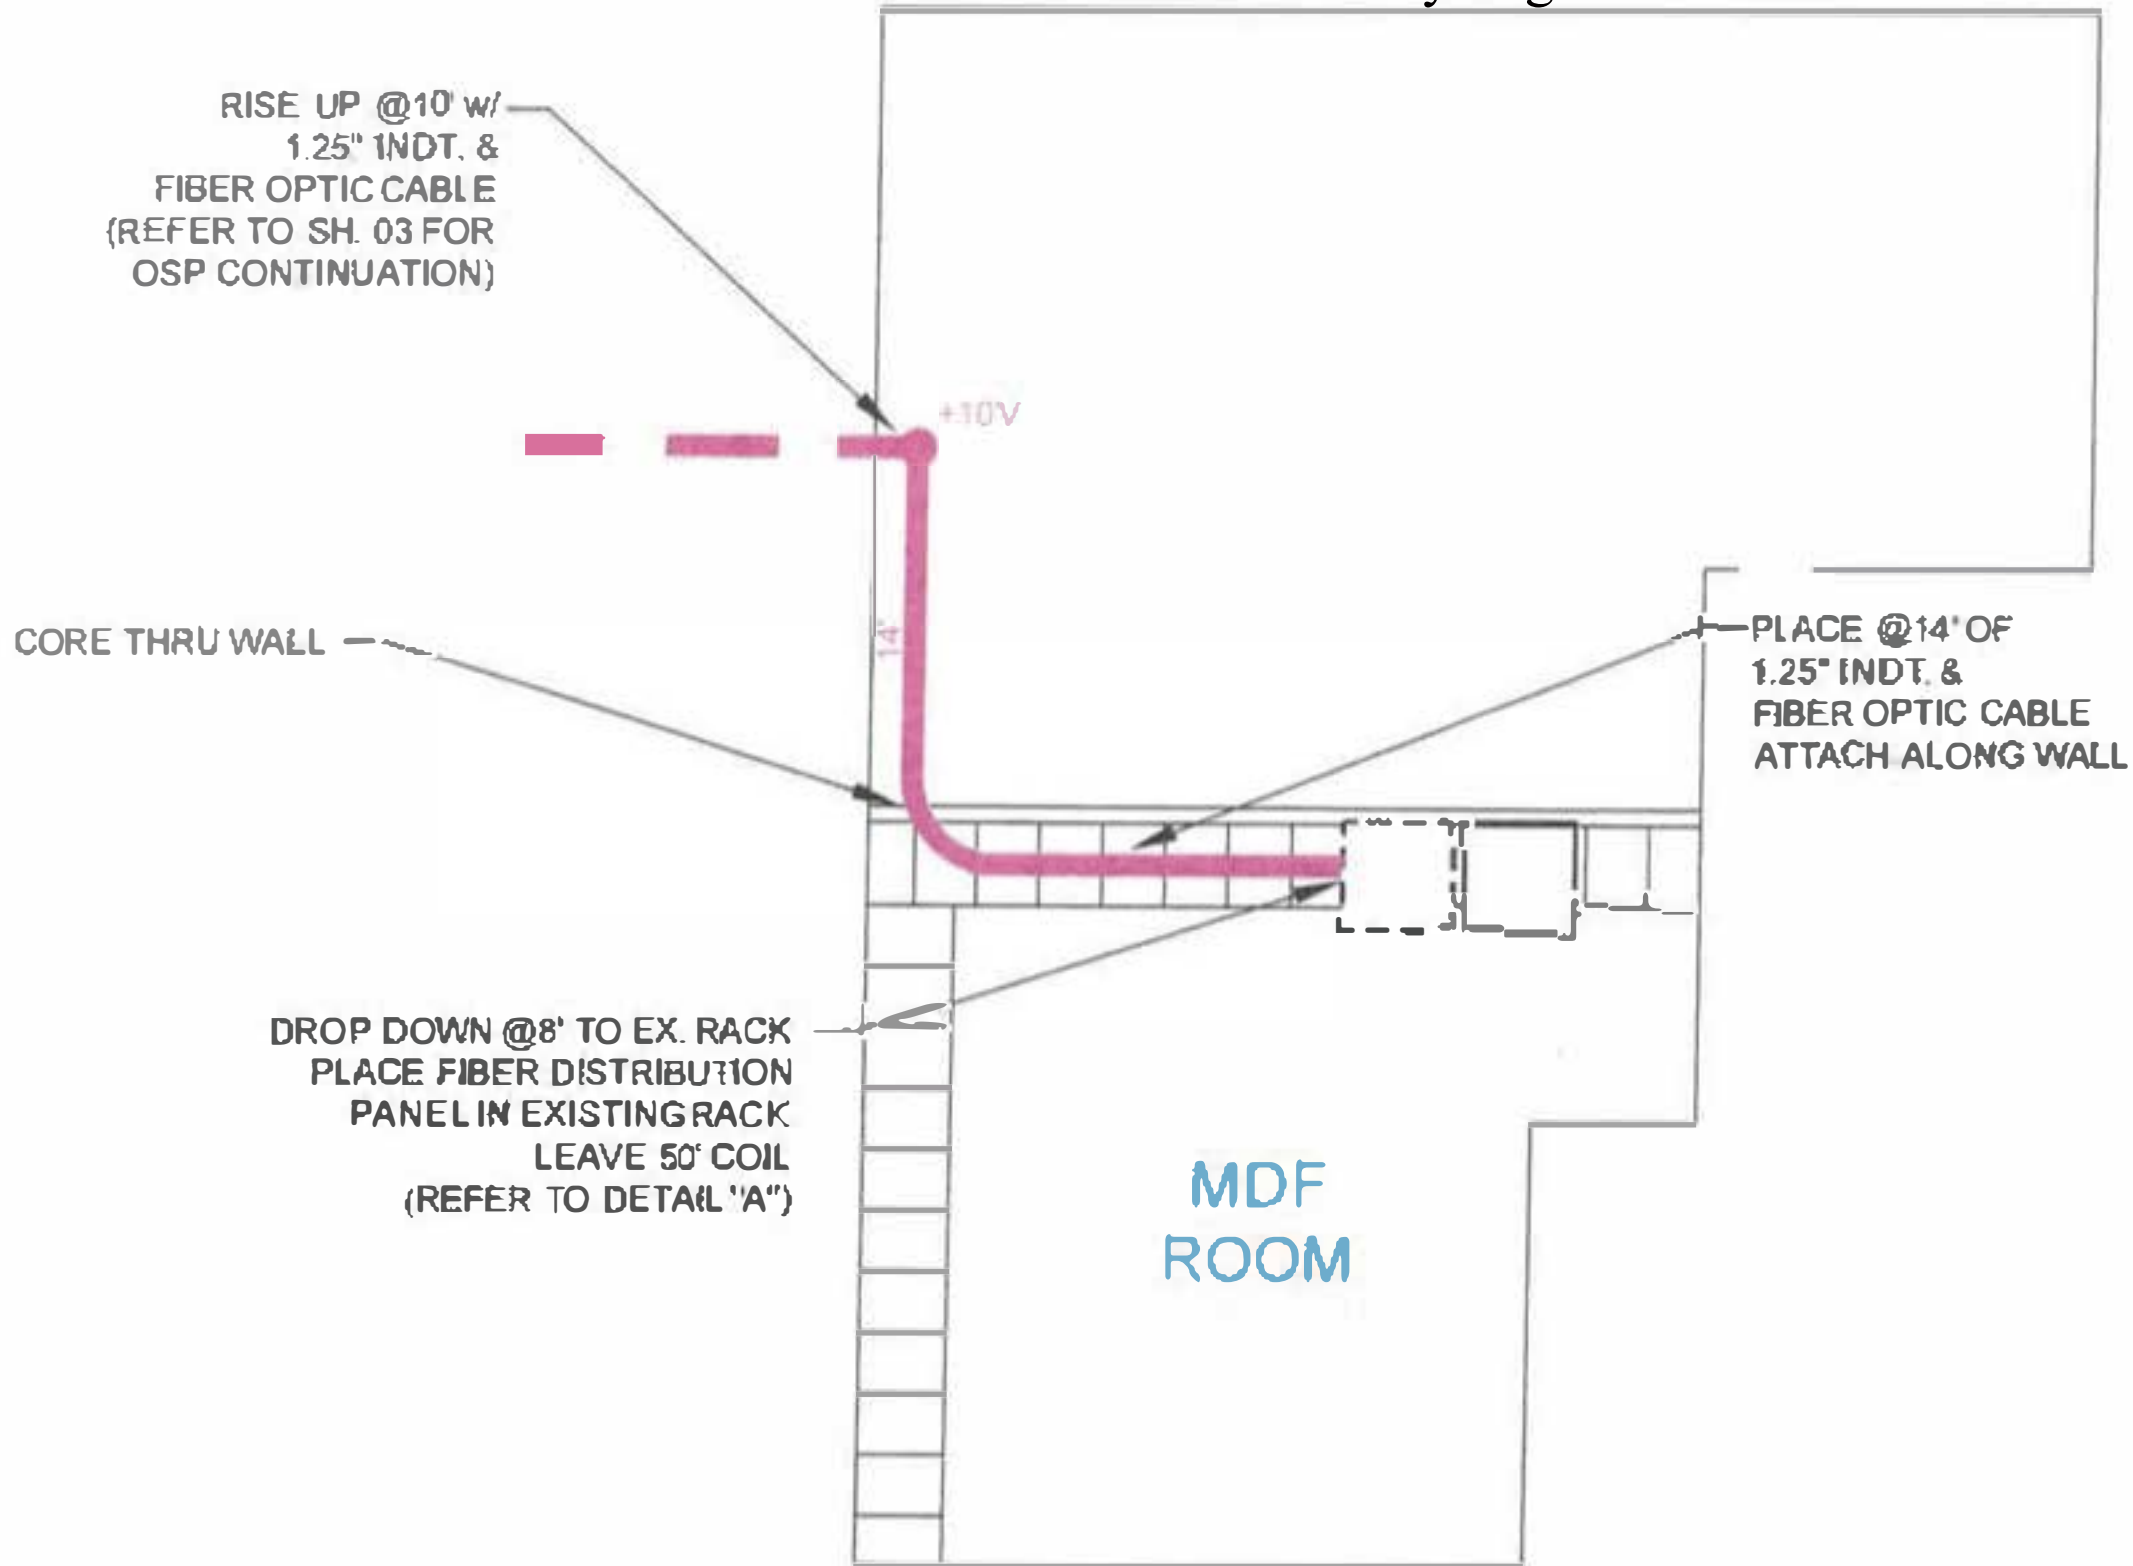



Paloma Valley
High School

Bradley Rd
Bradley Rd
Bradley Rd
Bradley Rd
Bradley Rd
Bradley Rd
Bradley Rd



Student Services Center

NOTE: DRAWING NOT FROM ACTUAL SITE PLAN
 INFORMATION TAKEN FROM THE BEST AVAILABLE RECORD.
 CONTRACTOR IS RESPONSIBLE TO VERIFY ALL DIMENSIONS
 AND MATERIAL REQUIRED FOR CONSTRUCTION


NOTE: EXACT CONDUIT PATHWAY NOT VERIFIED



DETAIL "A"
 N.T.S.



DETAIL "B"
 N.T.S.

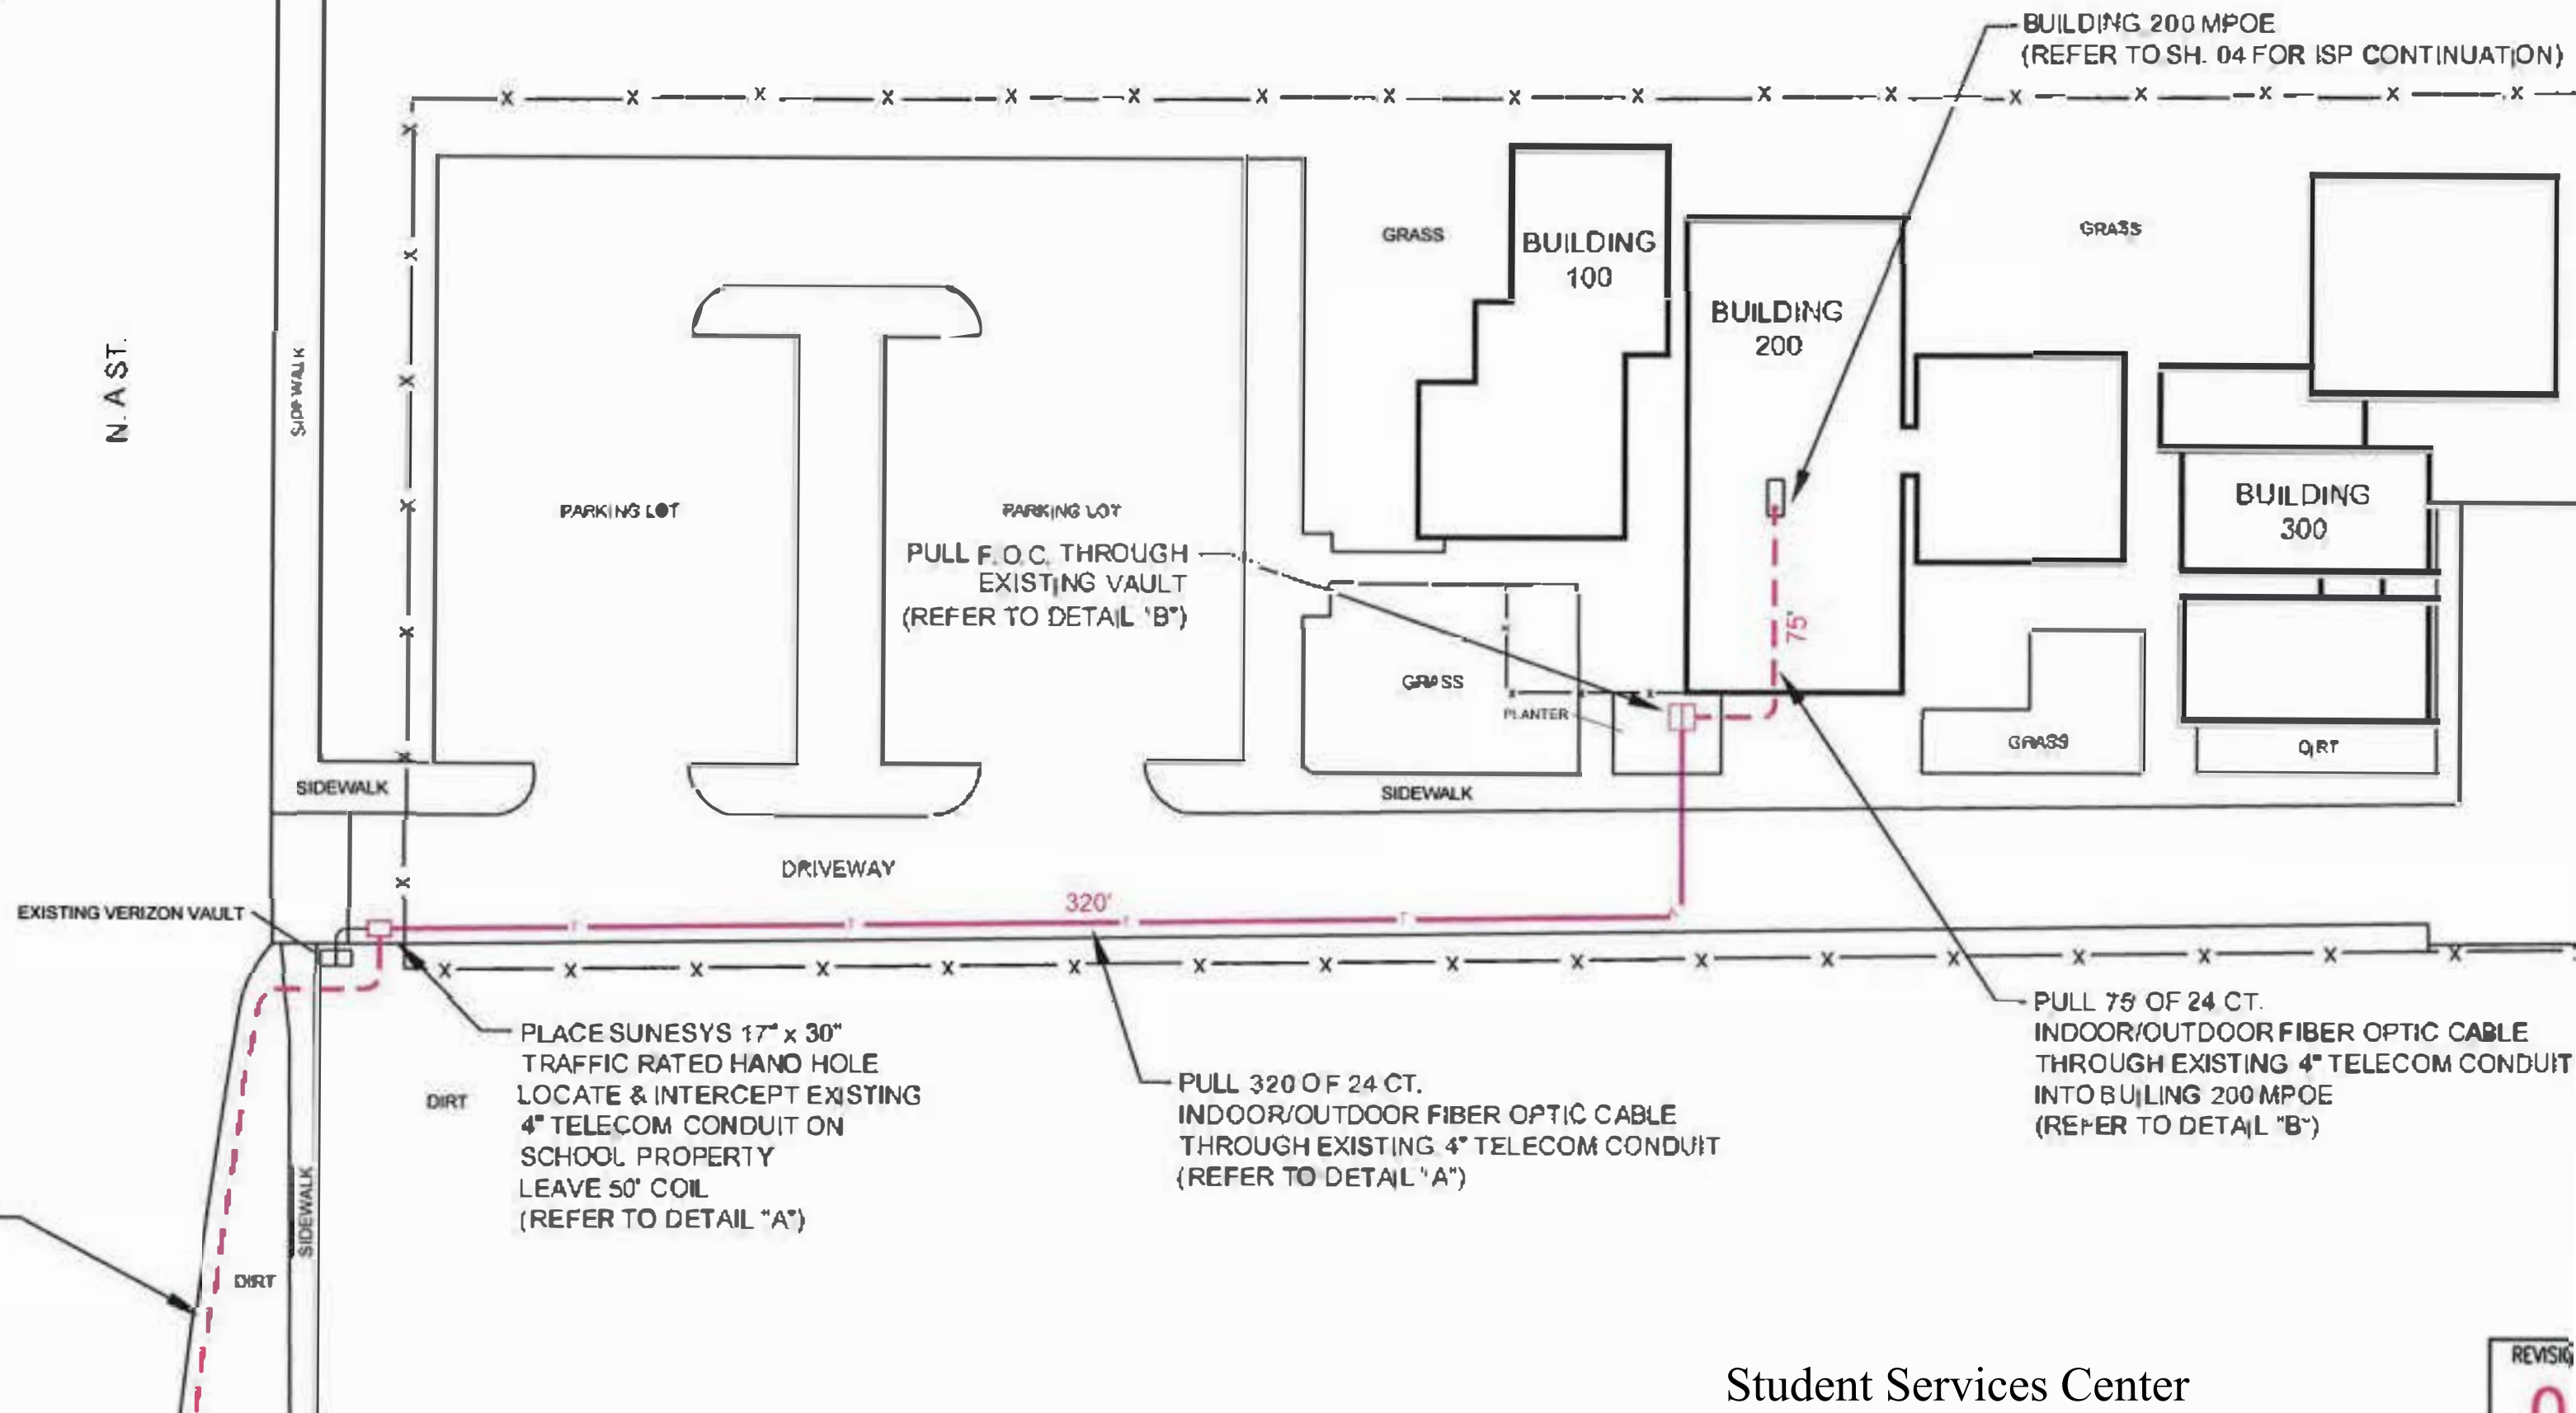



DETAIL 'C'
N.T.S.



DETAIL 'D'
N.T.S.



DETAIL 'E'
N.T.S.

